



PROPOSED GROUND FLOOR PLAN

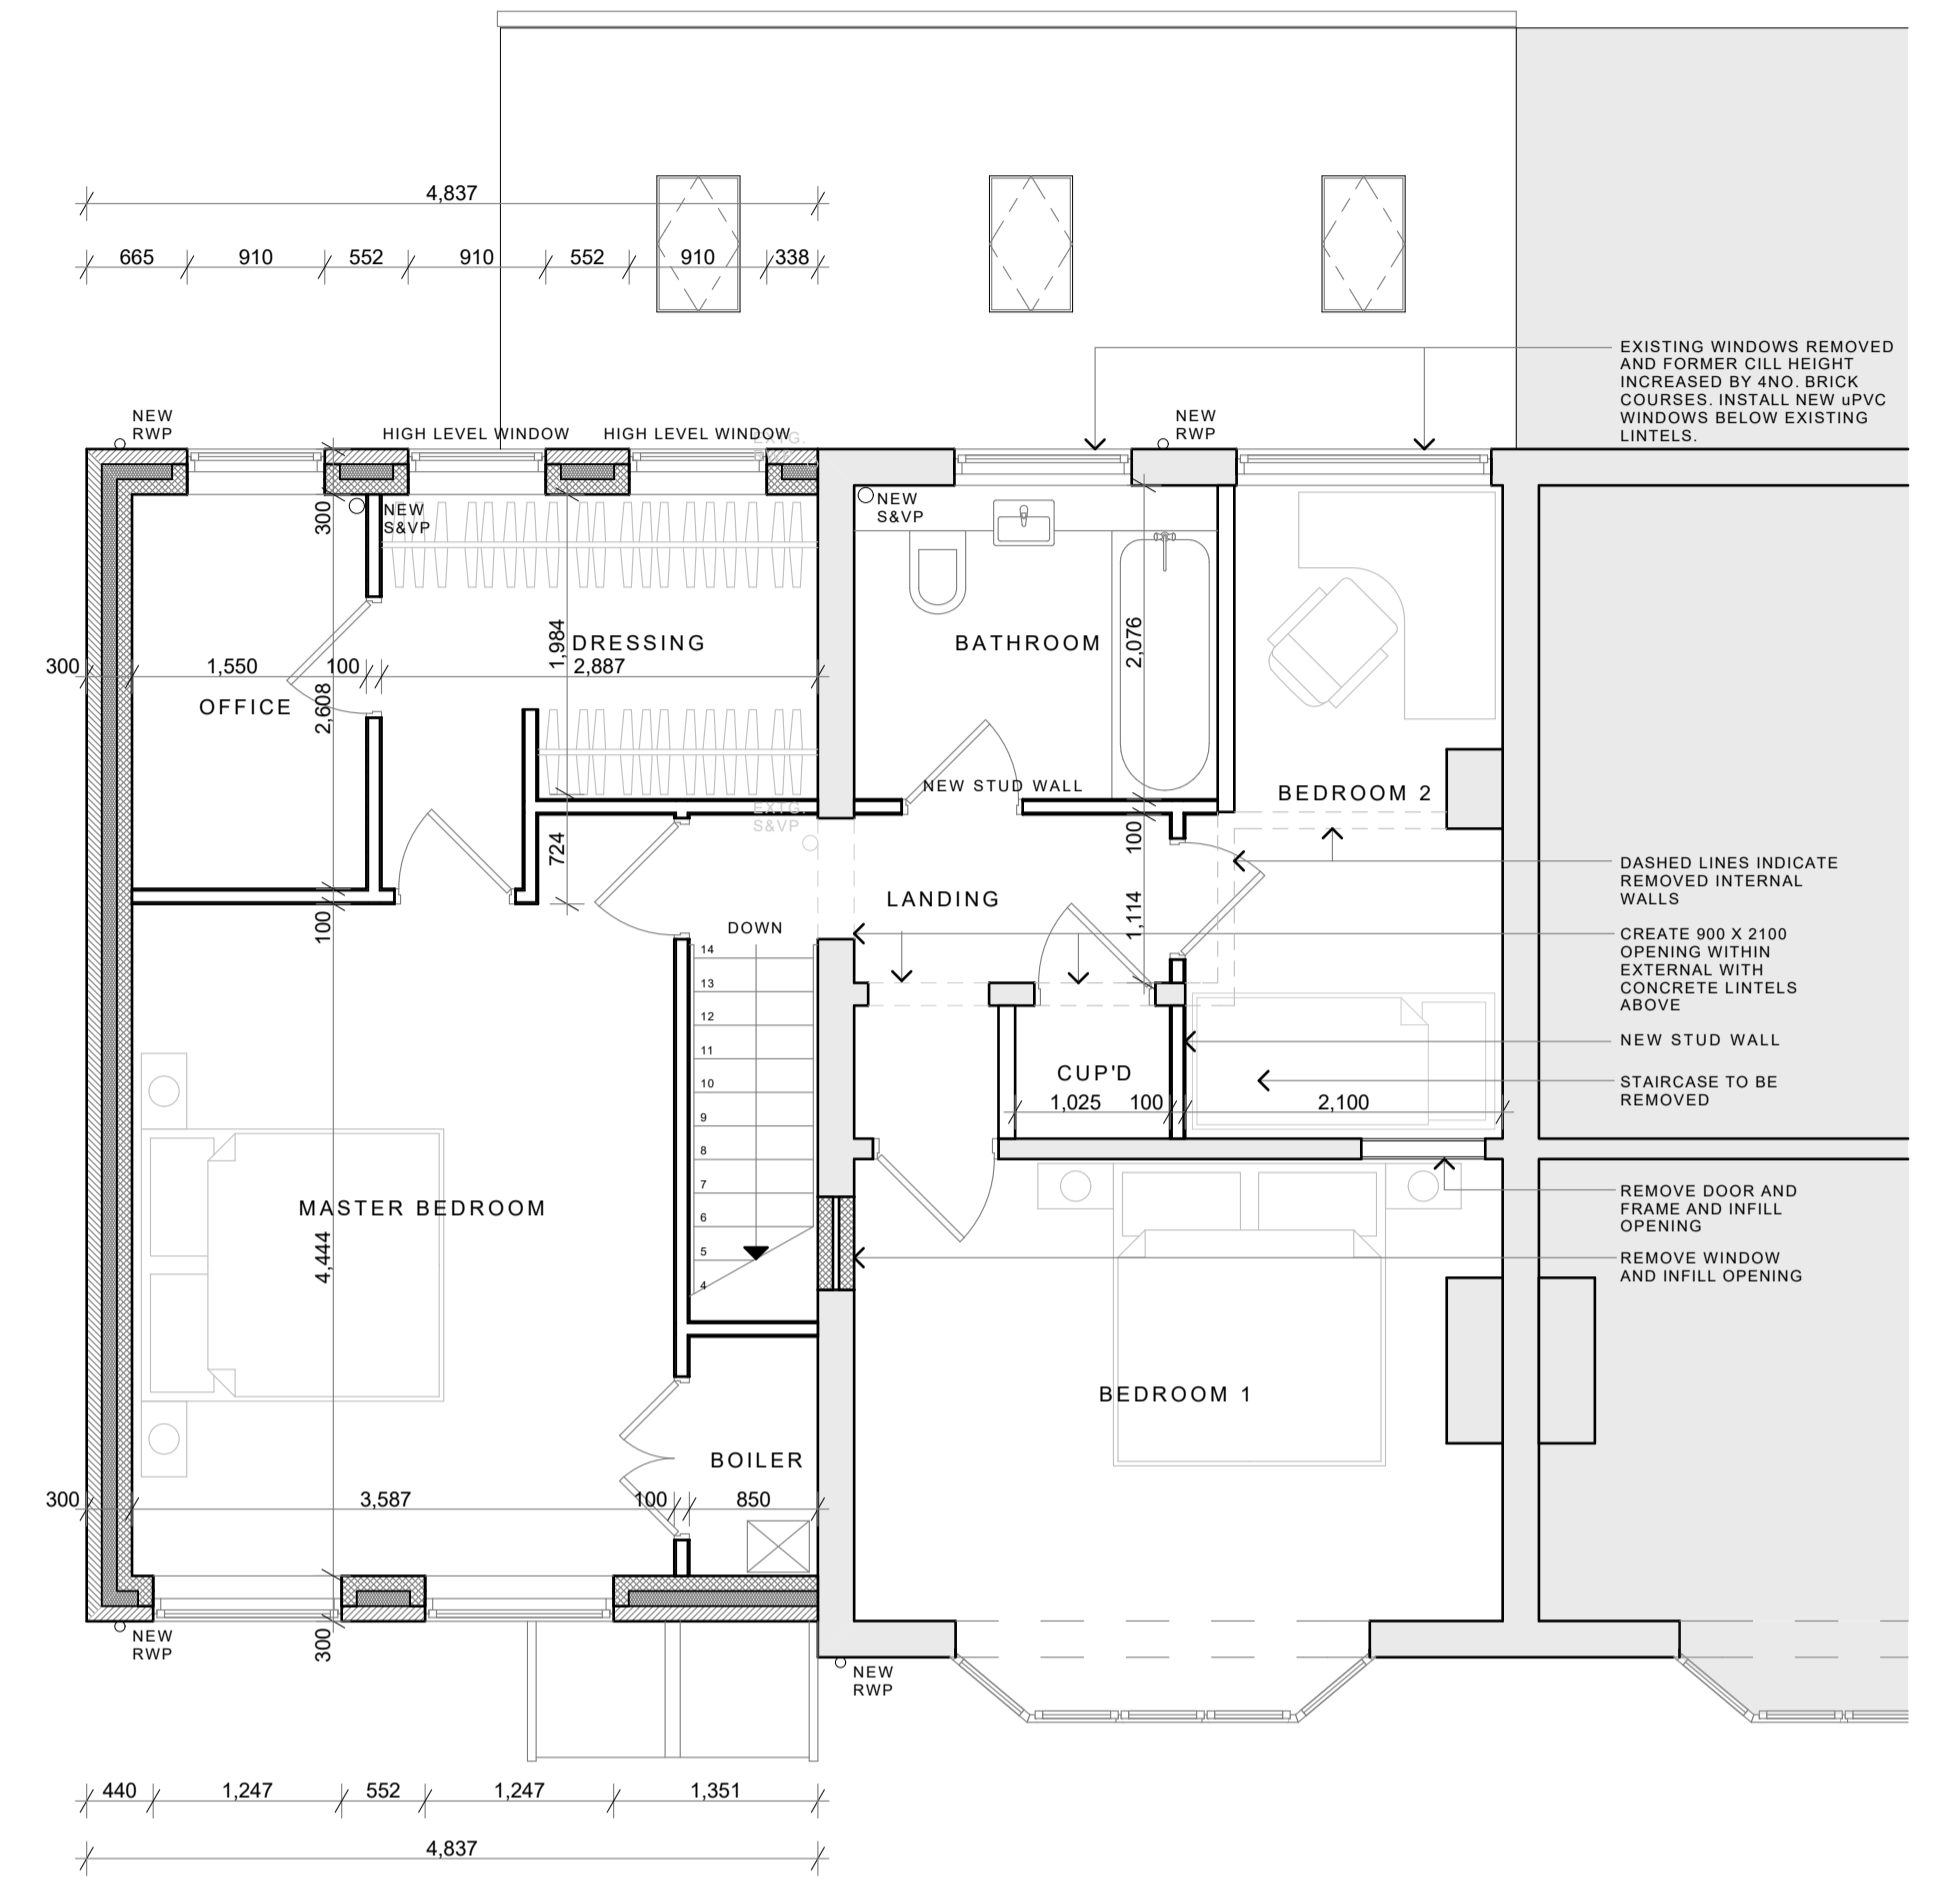

PROPOSED FIRST FLOOR PLAN

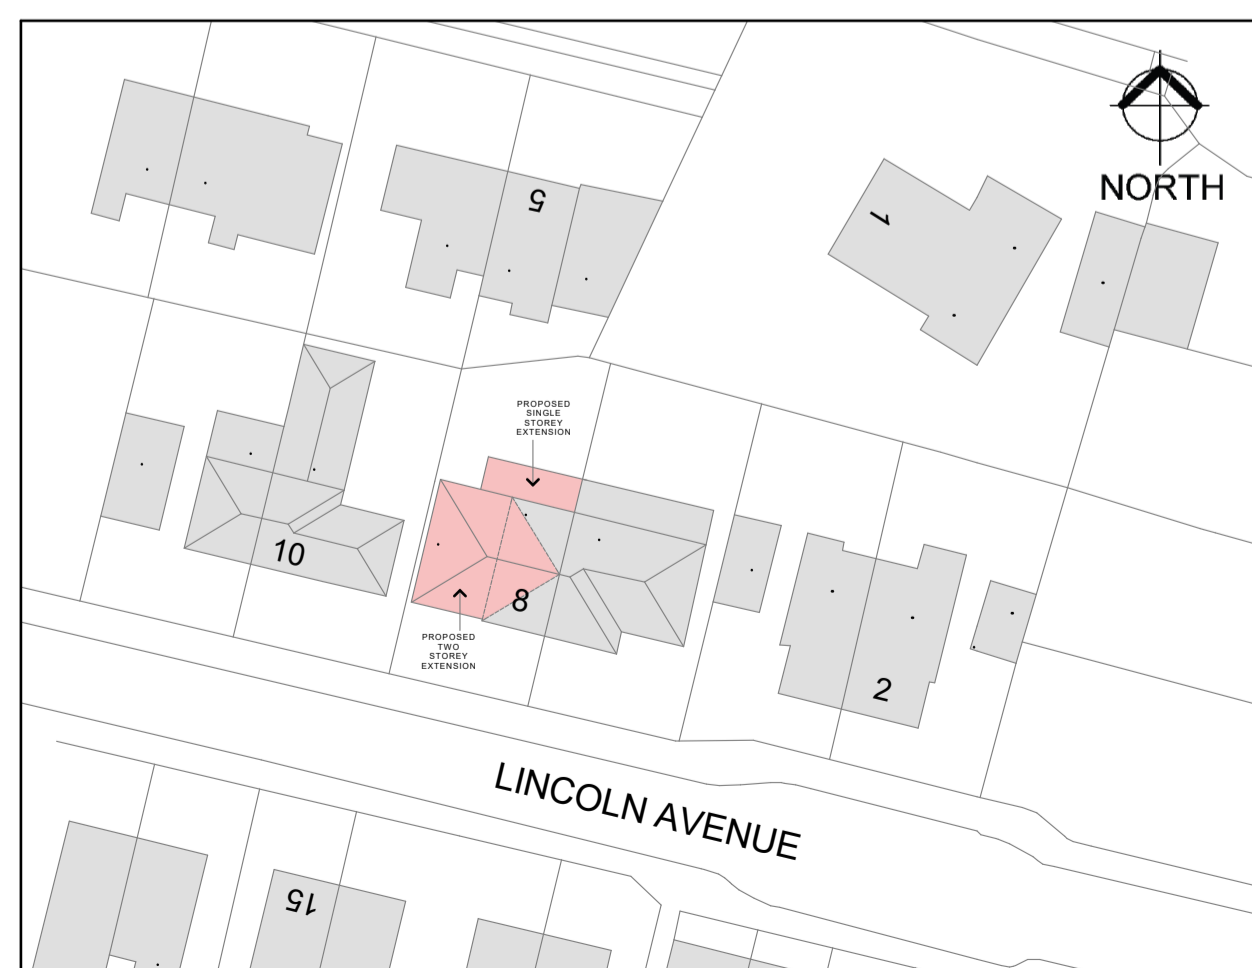

PROPOSED SITE LAYOUT PLAN (1:500)

REVISION	DESCRIPTION	DATE
LINCOLNSHIRE ARCHITECTURAL DESIGN ARCHITECTURAL DRAWING SERVICES		
Lincolnshire Architectural Design 44 Orchid Road Lincoln LN5 9XD T. 07748 636911 T. 07714 766601 E. lincarchdesign@gmail.com		
SITE Sarah & Edward Willey 8 Lincoln Avenue, Lincoln LN6 7UN		
PROJECT Proposed Two Storey Side Extension & Single Storey Rear Extension		
DRAWING Proposed Floor Plans & Site Layout Plan Drawing		
DRAWING NUMBER 2023/129/03	REVISION	SCALE 1:50, 1:500 DATE November 2023
DRAWING STATUS PLANNING APPLICATION		