




SITE LOCATION PLAN (1:1250)

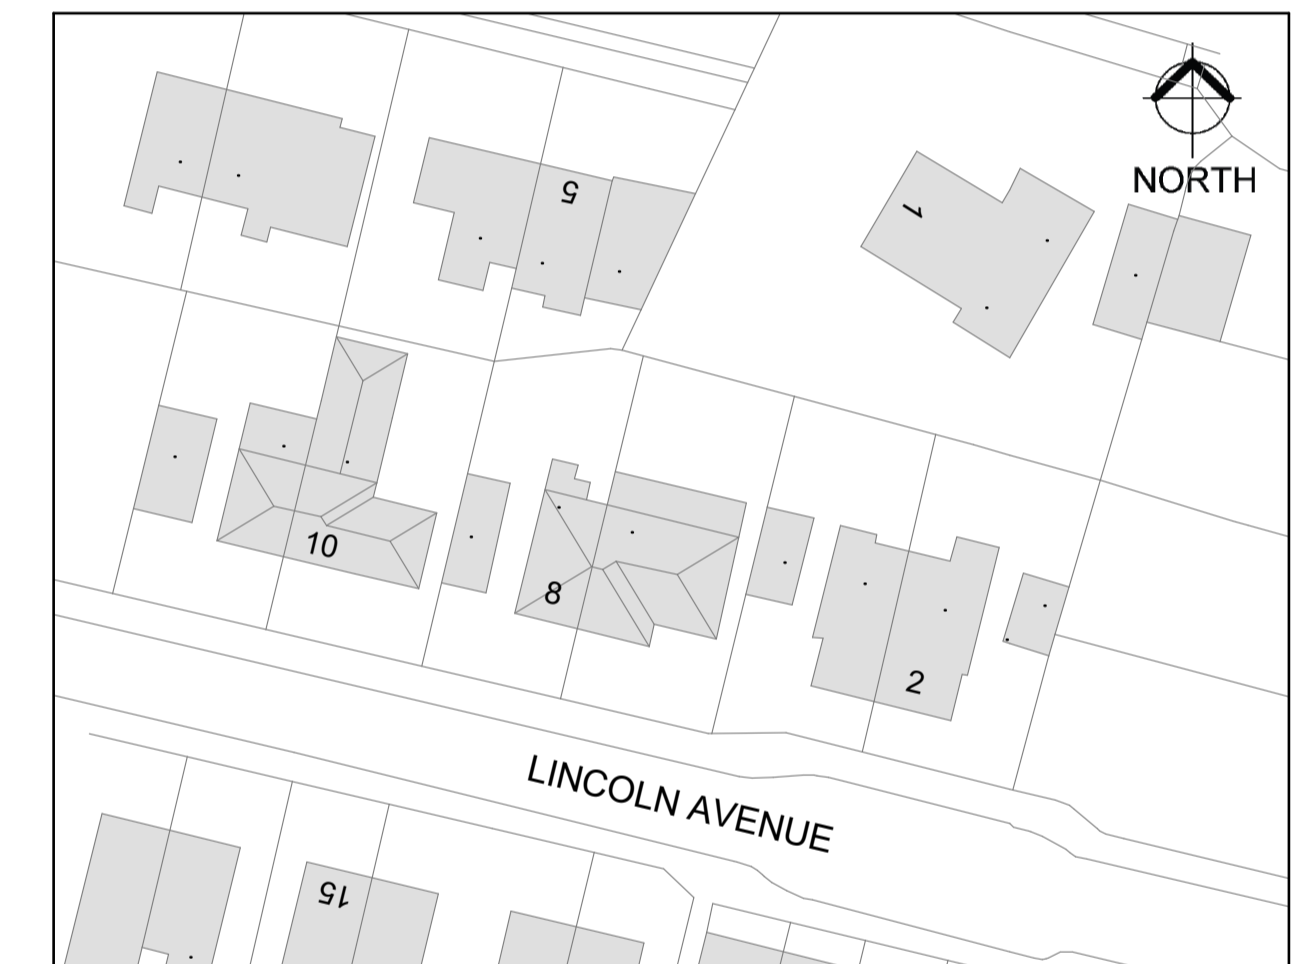

EXISTING SITE LAYOUT PLAN (1:500)

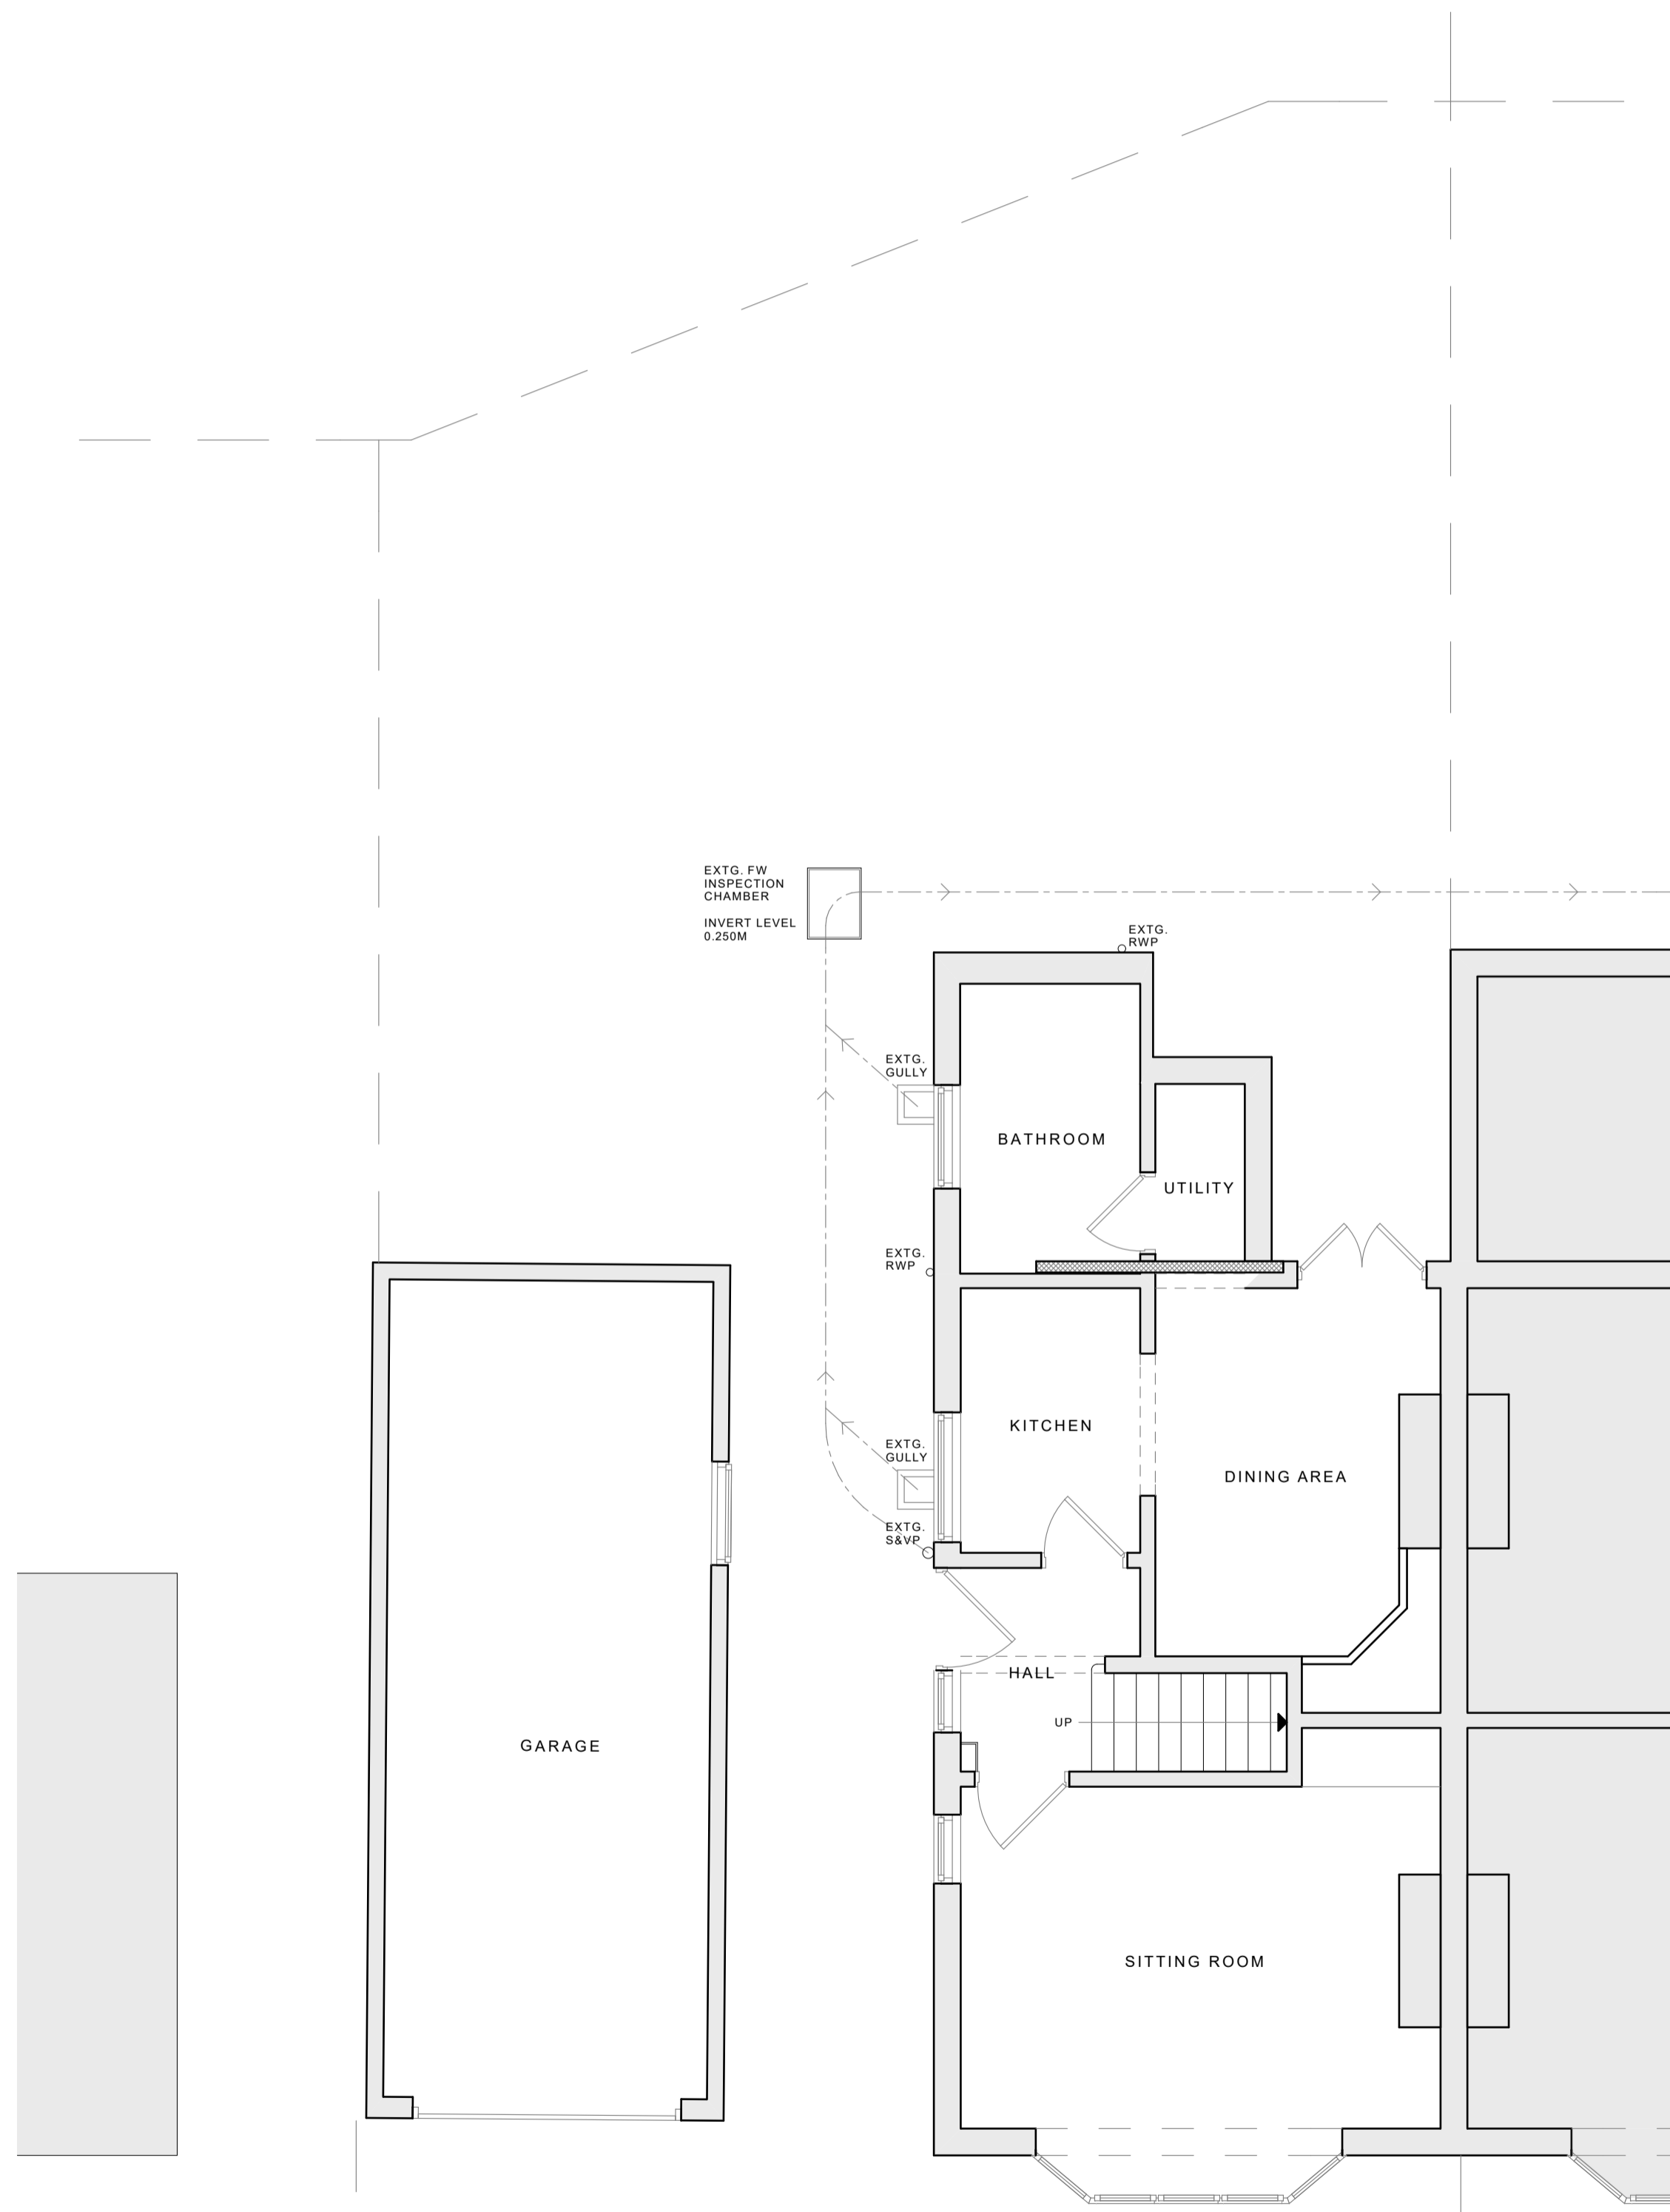

EXISTING GROUND FLOOR PLAN

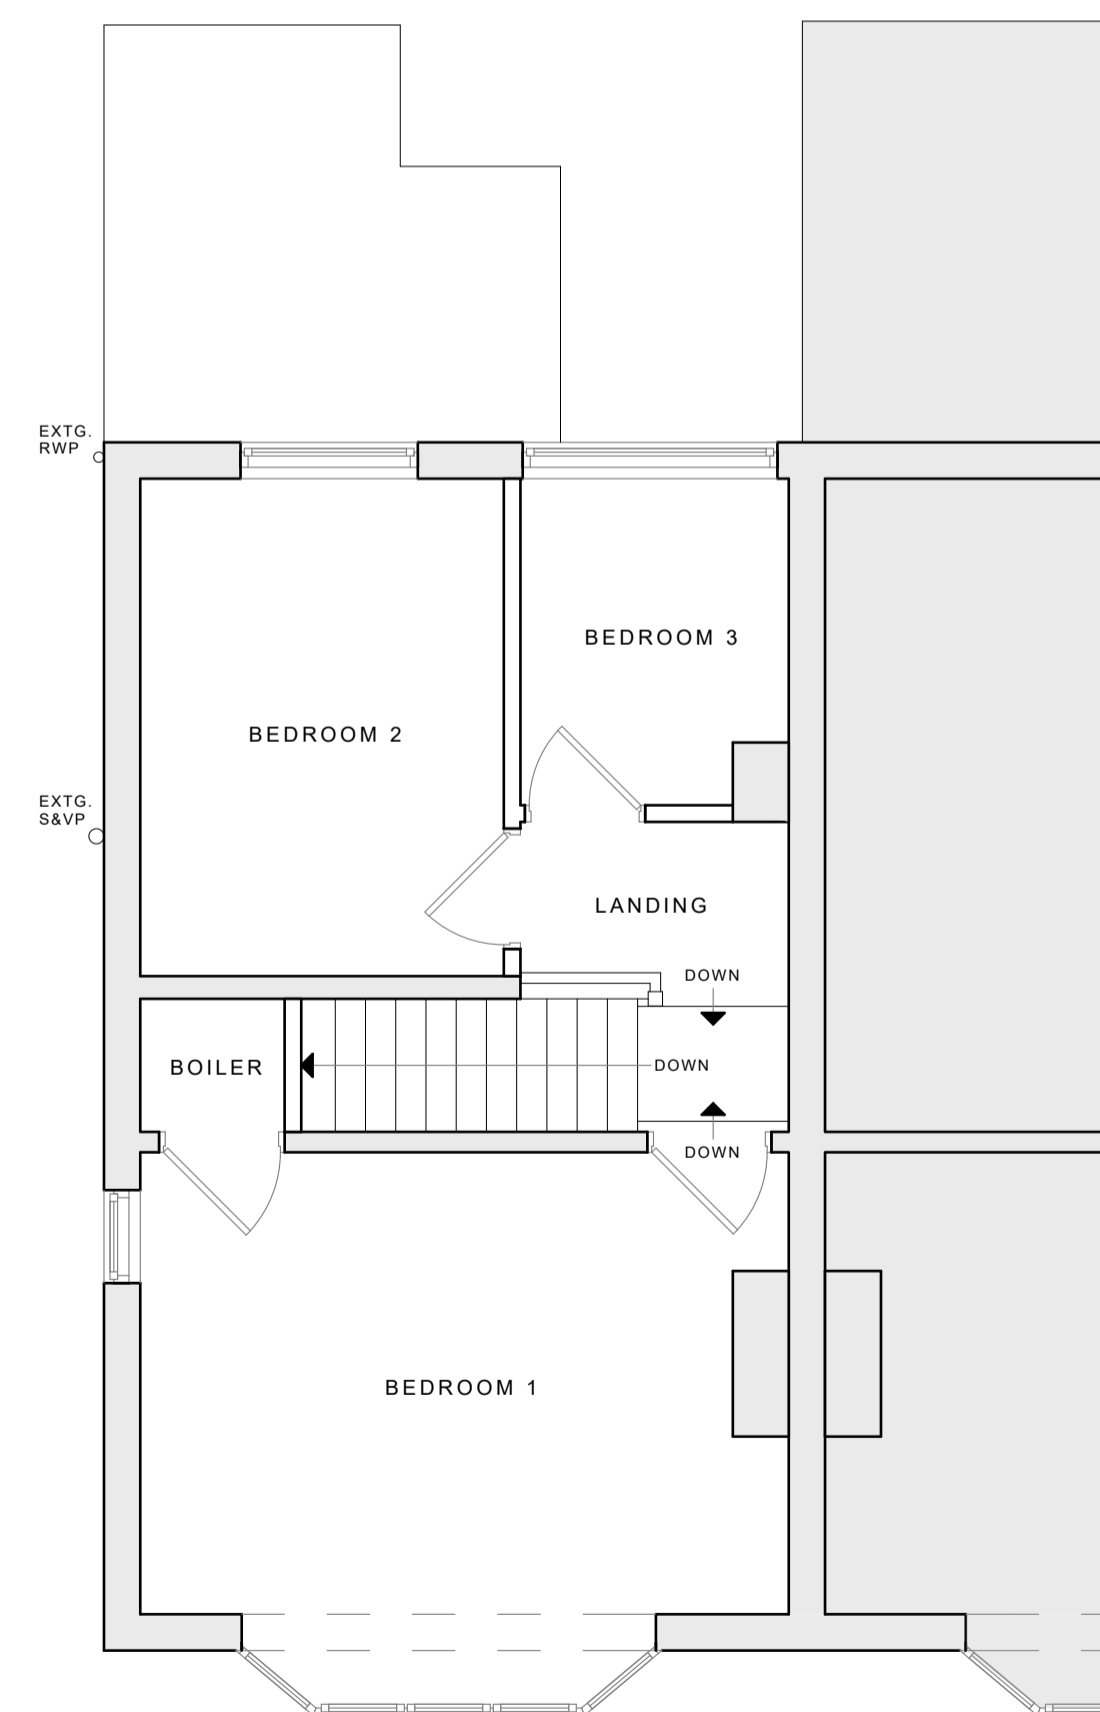

EXISTING FIRST FLOOR PLAN

REVISION	DESCRIPTION	DATE
----------	-------------	------

LINCOLNSHIRE ARCHITECTURAL DESIGN
ARCHITECTURAL DRAWING SERVICES

Lincolnshire Architectural Design 44 Orchid Road Lincoln LN5 9XD
T. 07748 636911 T. 07714 766601 E. lincarchdesign@gmail.com

SITE
Sarah & Edward Willey
8 Lincoln Avenue, Lincoln LN6 7UN

PROJECT
Proposed Two Storey Side Extension &
Single Storey Rear Extension

DRAWING
Existing Floor Plans & Site Layout Plan Drawing

DRAWING NUMBER 2023/129/01	REVISION	SCALE (at A1) 1:50, 1:500, 1:1250	DATE November 2023
--------------------------------------	-----------------	--	------------------------------

DRAWING STATUS
PLANNING APPLICATION