


Notes:

The contractor is responsible for checking dimensions, tolerances and references. Any discrepancy to be verified with the Architect/Designer before proceeding with the works.

Where an item is covered by drawings to different scales the larger scale drawing is to be worked to.

Do not scale drawing. Figured dimensions to be worked to in all cases.

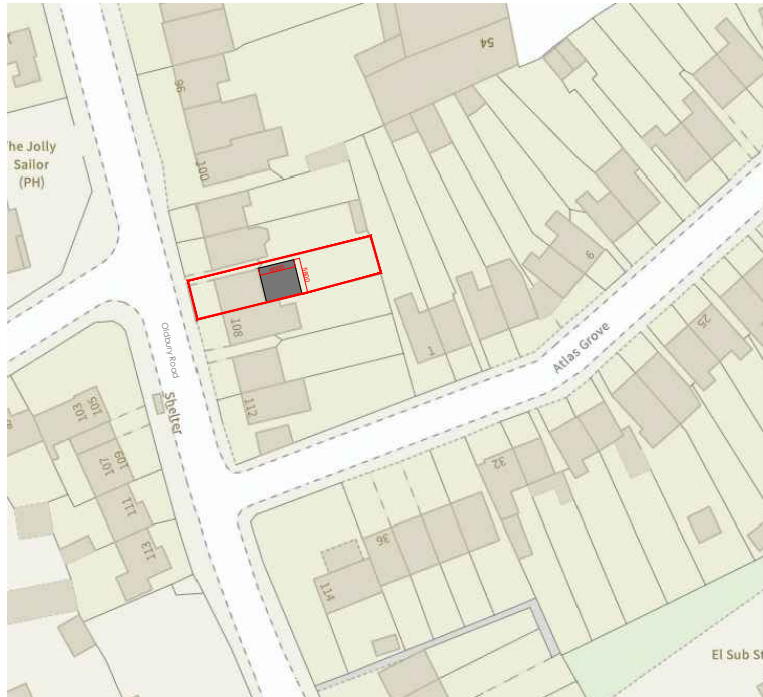

LOCATION PLAN

SCALE 1:1250



SITE PLAN

SCALE 1:500



SCALE BAR 1:1250

Scale 1:500



REV:	DESCRIPTION:	DATE:
STATUS:	PLANNING	

SITE:  
106 Oldbury Road, West Bromwich,  
B70 9DZ

TITLE:  
Site & Location Plan

SCALE AT A3:	DATE:	DRAWN:	CHECKED:
1:1250 1:500	07.12.2023	AK	
PROJECT NO:	DRAWING NO:	REVISION:	
2023-073	1		