


Rear Elevation



Side Elevation

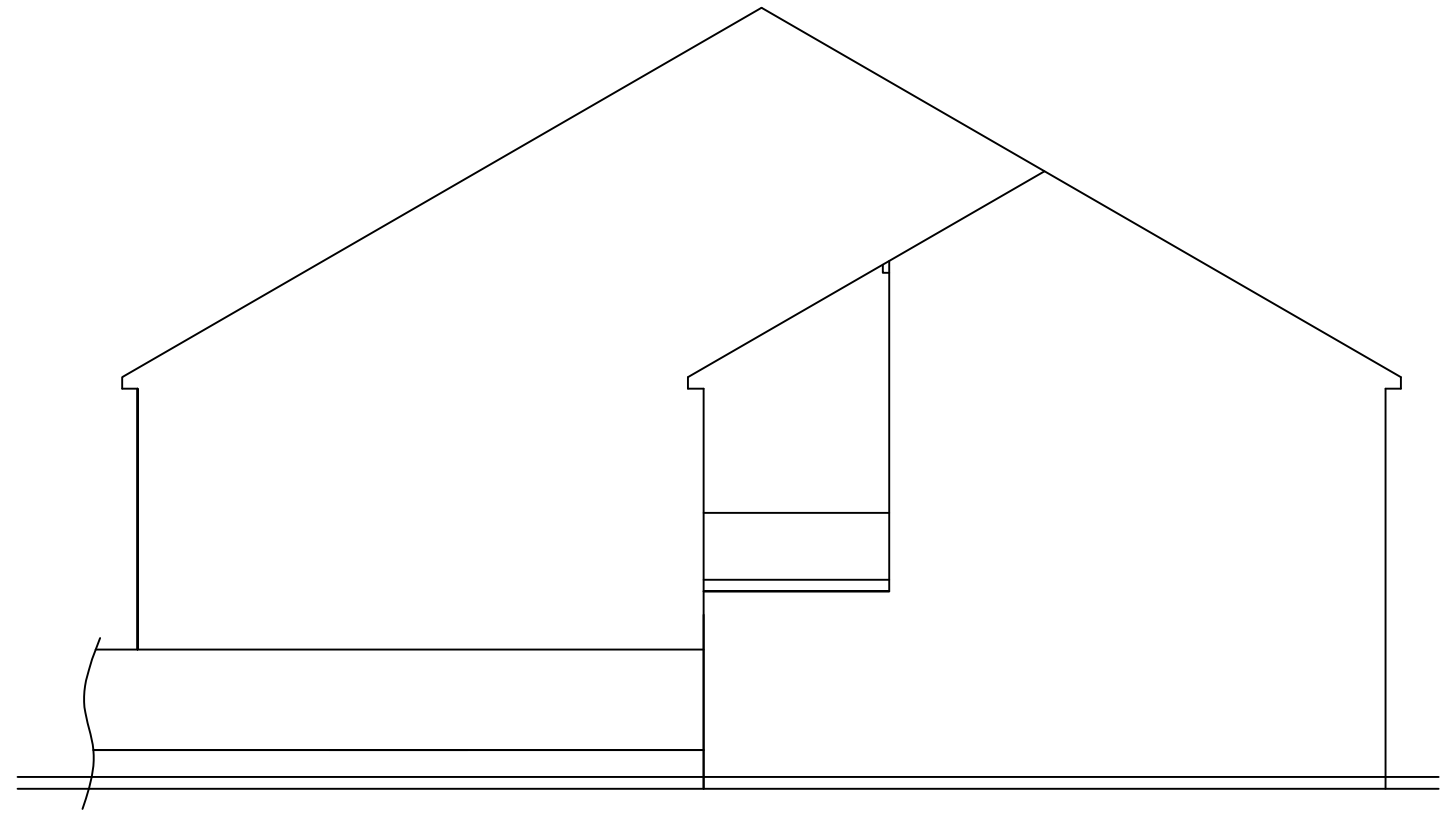

Front Elevation

Existing Elevations

0 1 2  
 Scale Bar  
 (metres)

Address:- 46, High Street Newington, Kent. ME9 7JL		
Scale: 1/100	Drawing No: 231111	Rev: 001 (01/11/23)