


Rear Elevation

Wall Construction
 75x50c24 studding
 75mm celotex insulation
 20mm Sterling board
 500mg vapour barrier
 external wall cladding

Install new matching rainwater goods of 114mm half-round gutter & 75mm downpipes to existing Soakaway


New flat roof to be boarded over with 22mm marine grade plywood and covered with Rubbaseal (or similar)

New upvc door and window

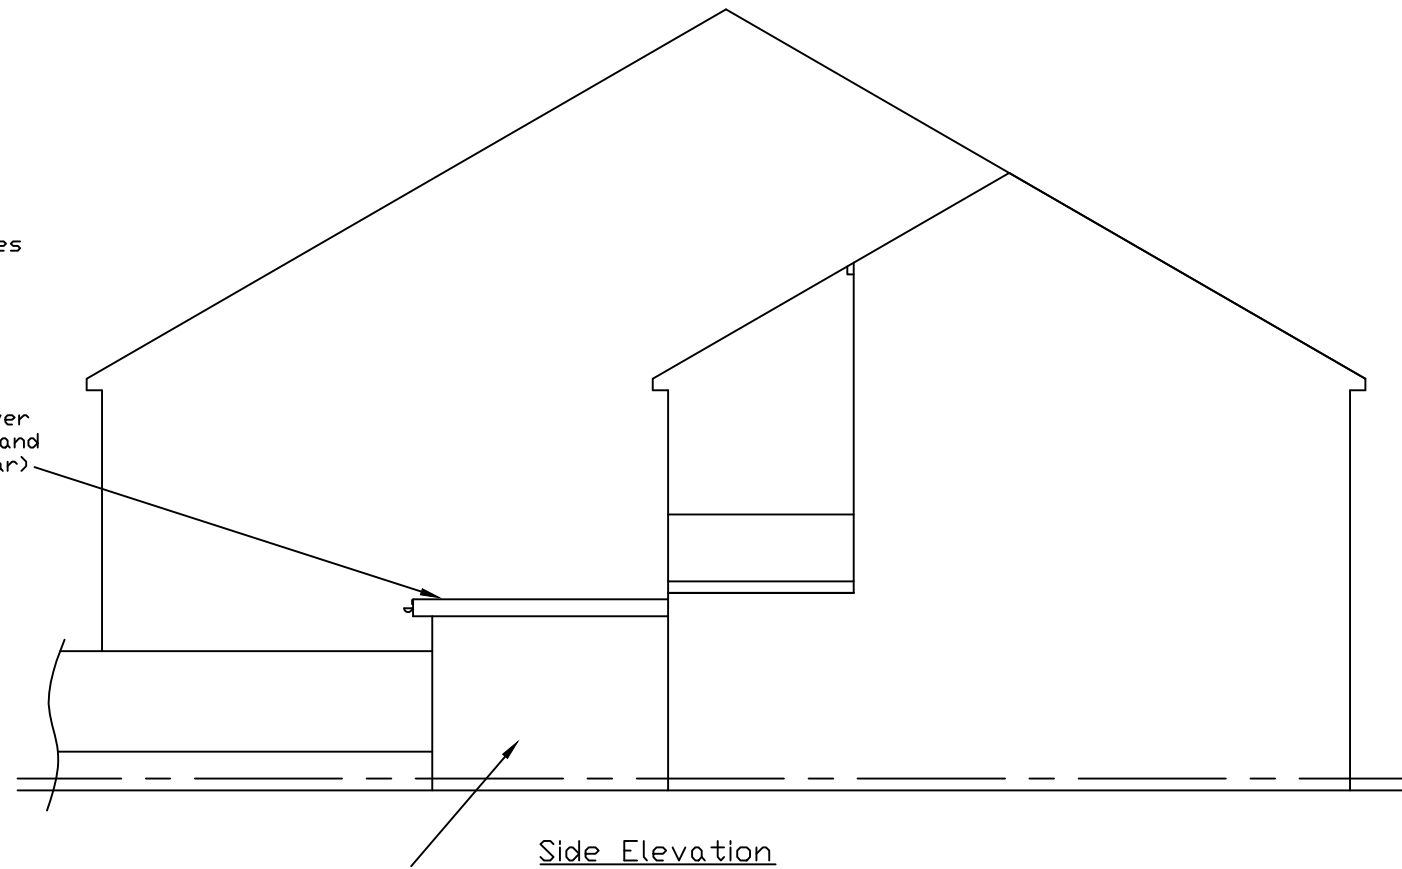


Side Elevation

Wall Construction
 75x50c24 studding
 75mm celotex insulation
 20mm Sterling board
 500mg vapour barrier
 matching facing bricks

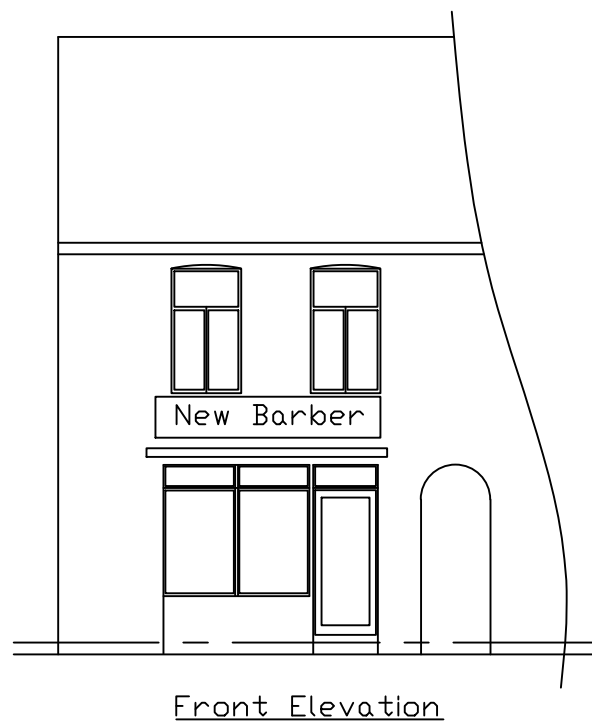

Front Elevation

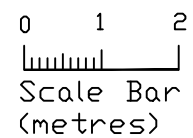

Proposed Elevations

Address:- 46, High Street Newington, Kent. ME9 7FQ		
Scale: 1/100	Drawing No: 231113	Rev: 001 (01/11/23)