



01 Proposed East Elevation
Scale 1:100

02 Proposed South Elevation
Scale 1:100




03 Proposed West Elevation
Scale 1:100

04 Proposed North Elevation
Scale 1:100

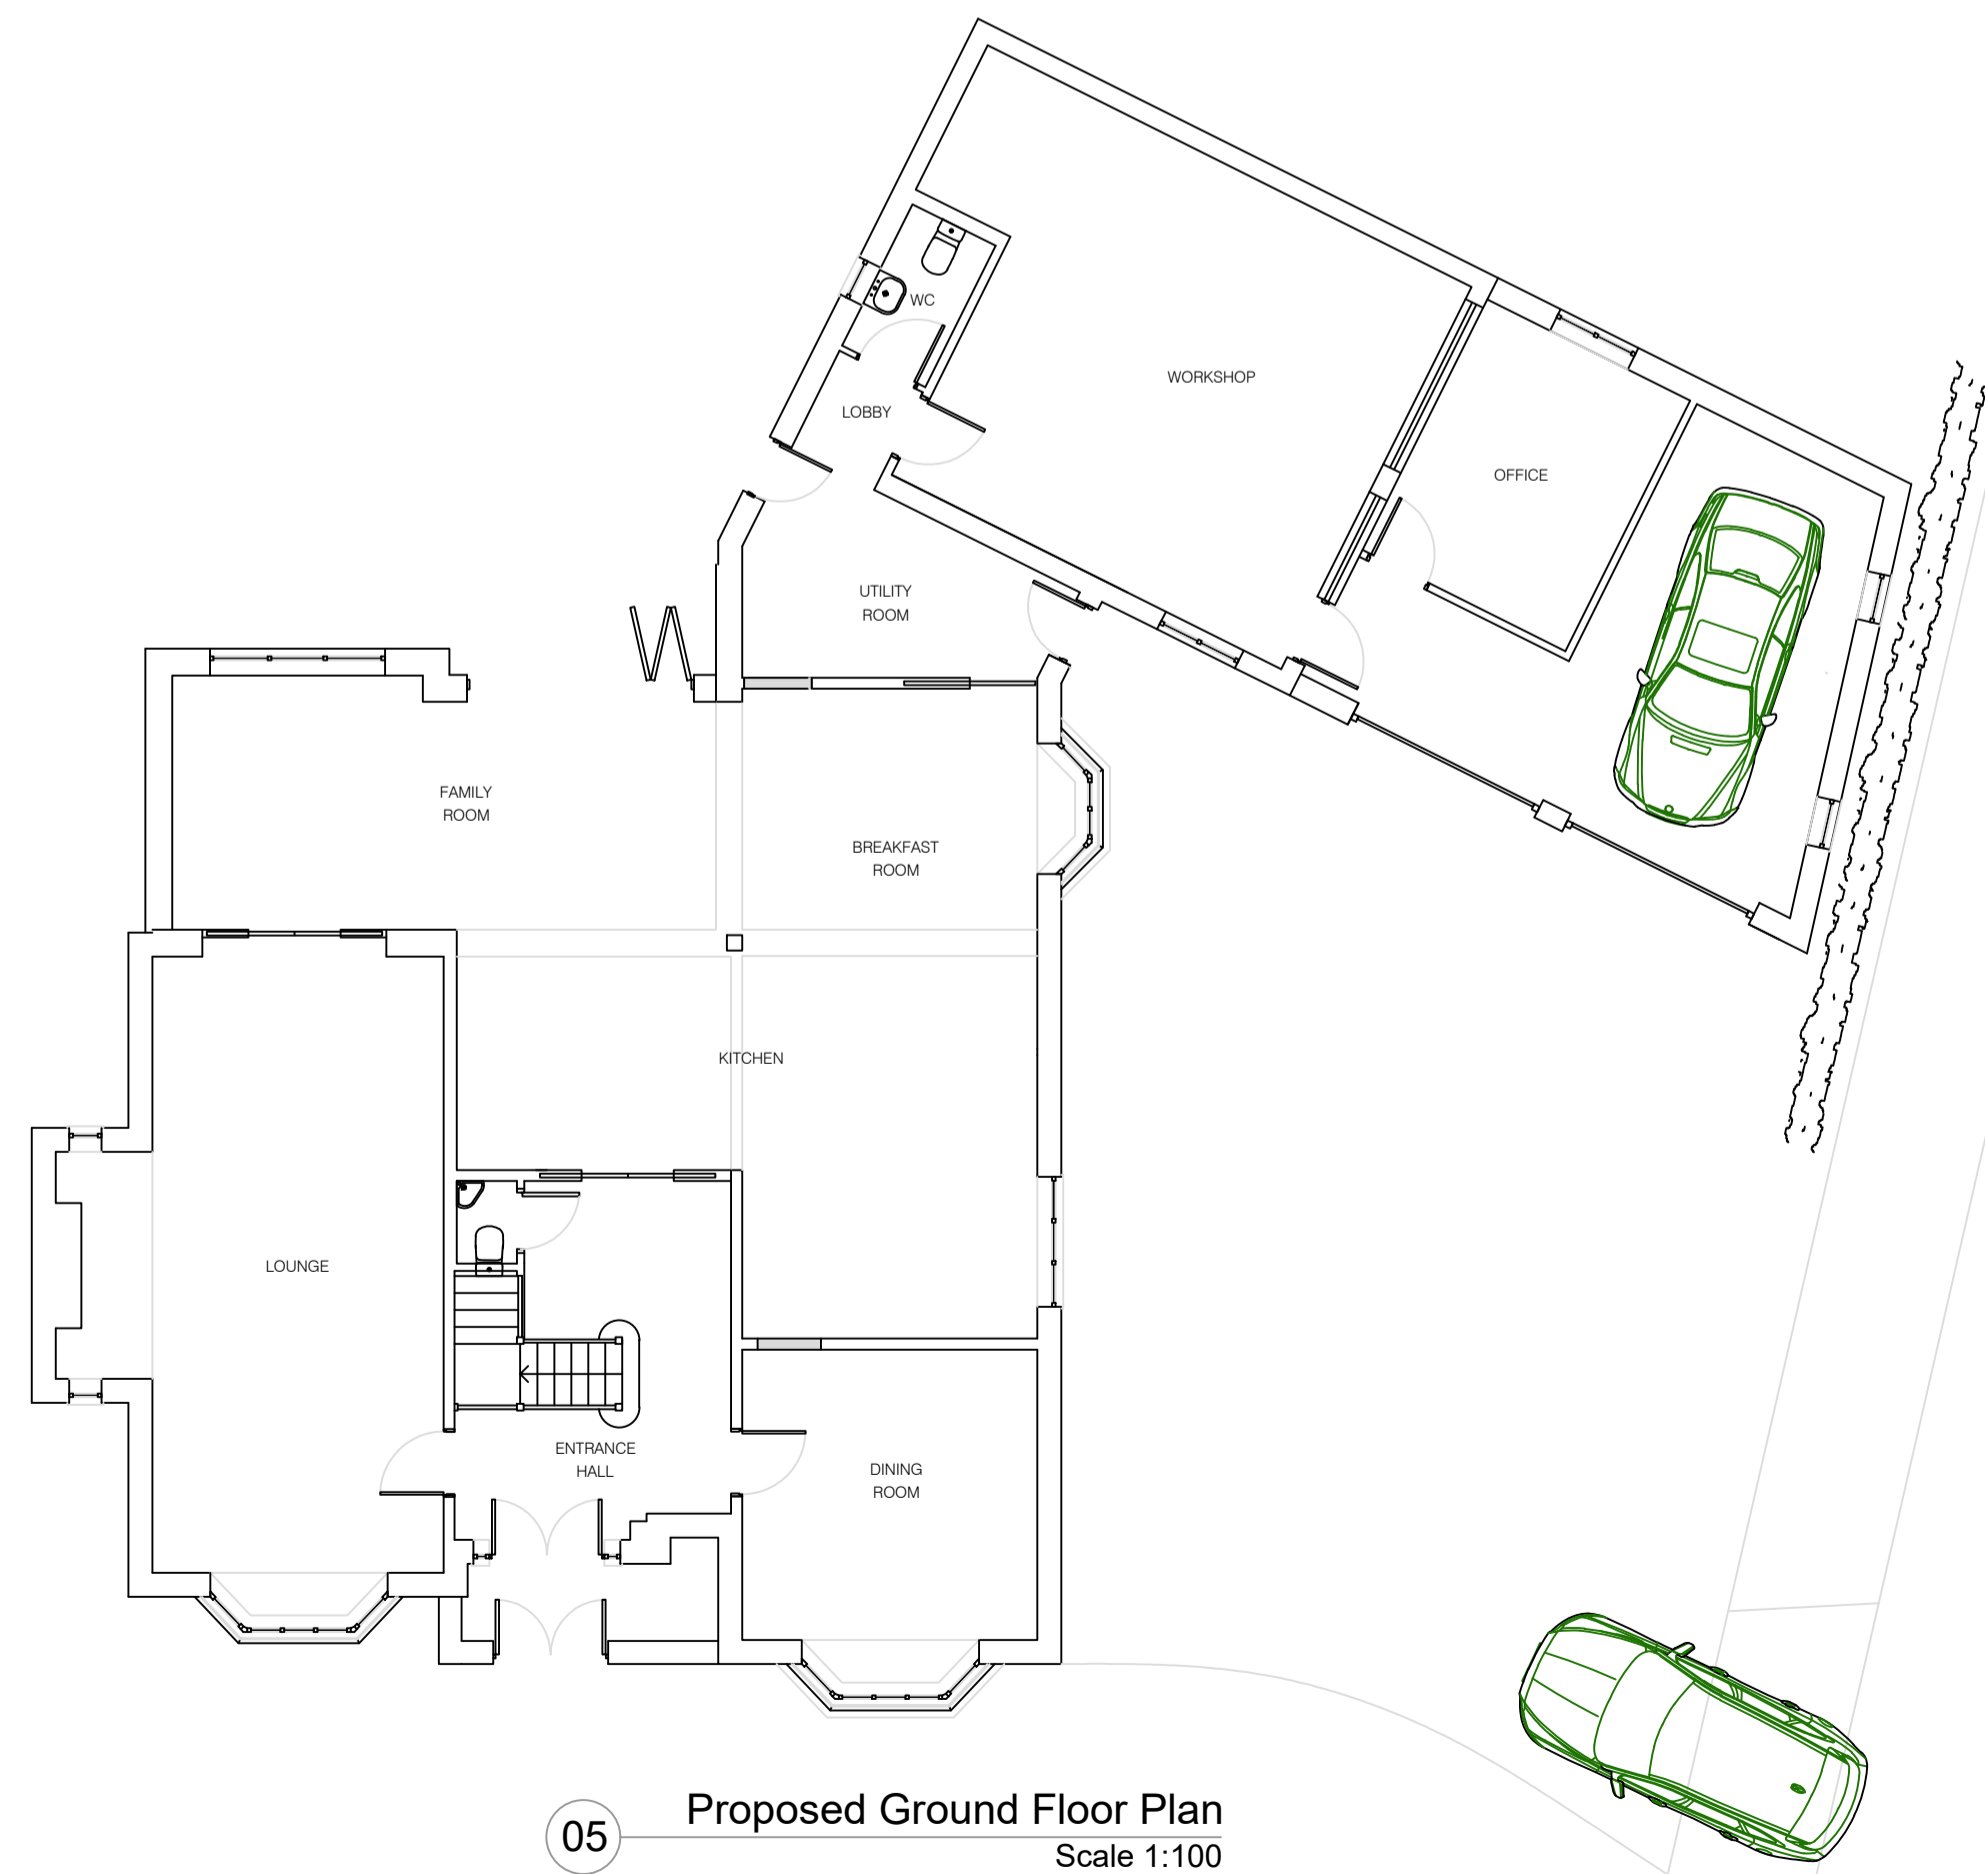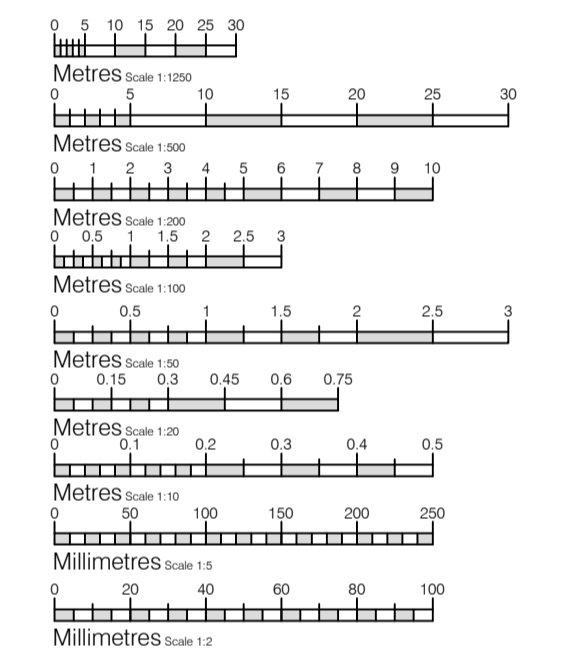

05 Proposed Ground Floor Plan
Scale 1:100

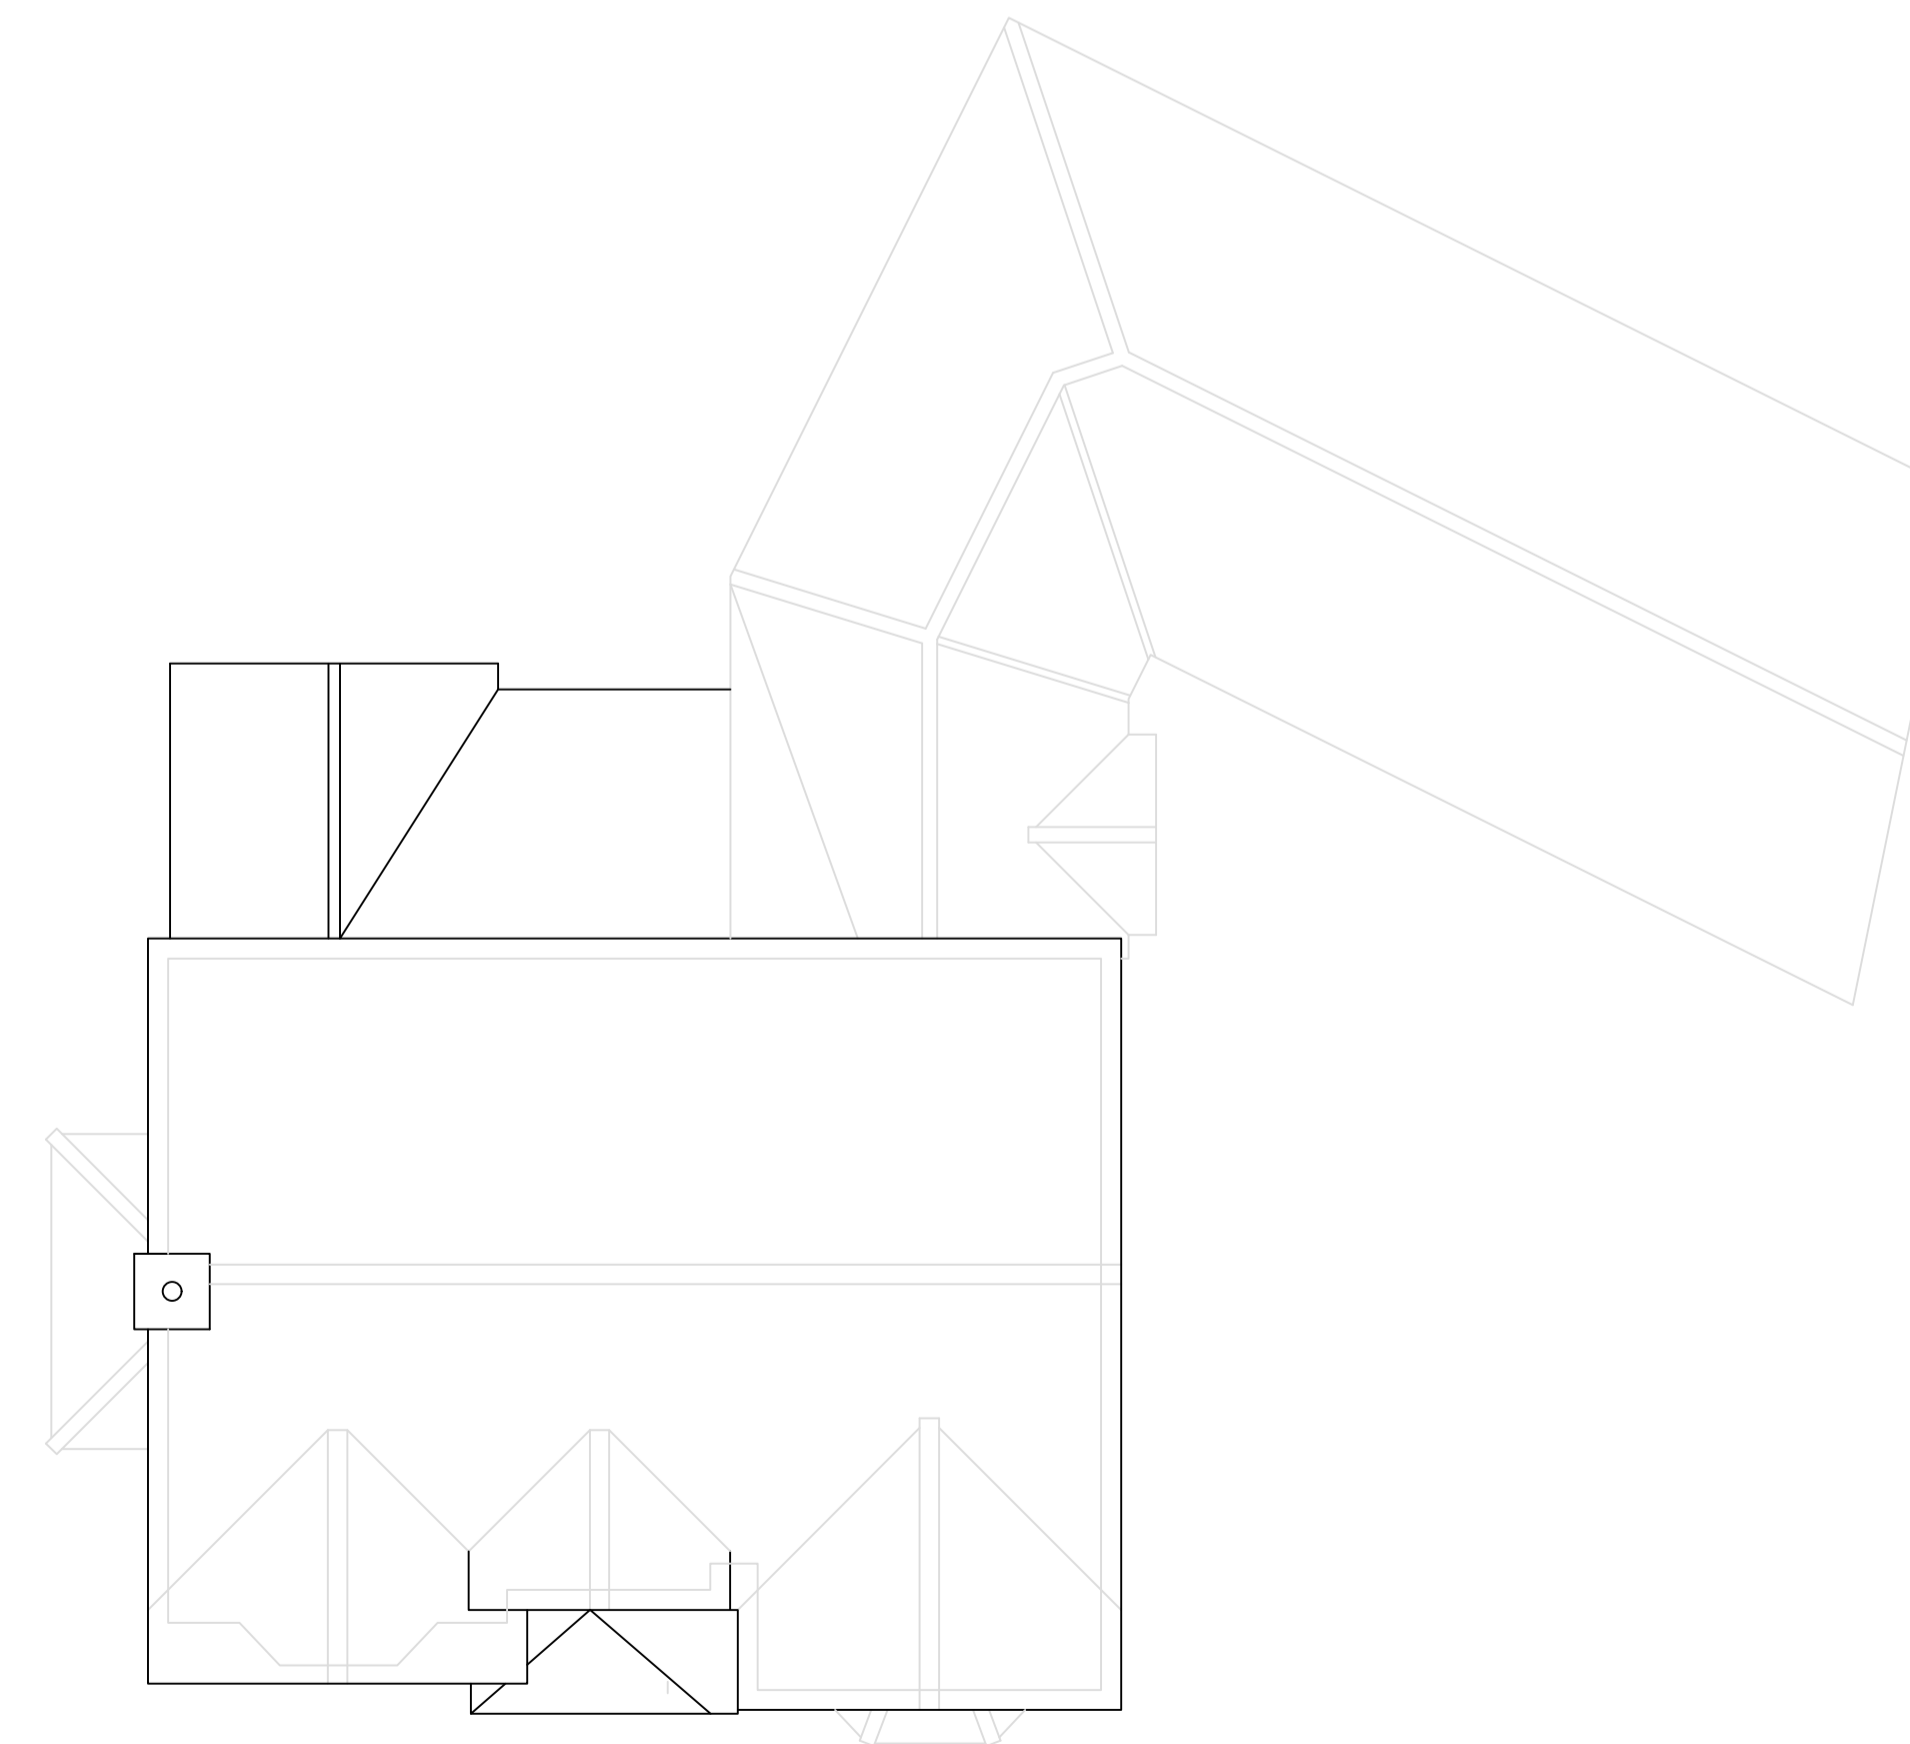

06 Proposed Roof Plan
Scale 1:100



Notice
The responsibility for setting-out of site and buildings rest solely with the contractors

Drawings to be read in conjunction with Structural Engineers drawings

Report immediately to JAT-Surv Ltd any apparent discrepancies

Rev Date Initial Notes

Client

Clifton

Project

1 Oak Tree Close, Eastchurch, Kent, ME12 4JY

Drawing Title
Proposed Floor Plans and Elevations

Drawn	Paper Size	Scale	Date
RT	A1	1:100	Dec 23

Project No.	Drawing No.	Rev
23/0089	PL02	-



Kent - London - South East
(e) info@JAT-Surv.com
(w) www.JAT-Surv.com
(m) 07540 651867
(t) 01795 536840