


NEW BUILD EXTENSION

EXISTING HOUSE

Please be advised that this drawing remains the intellectual property of Shropshire Council.

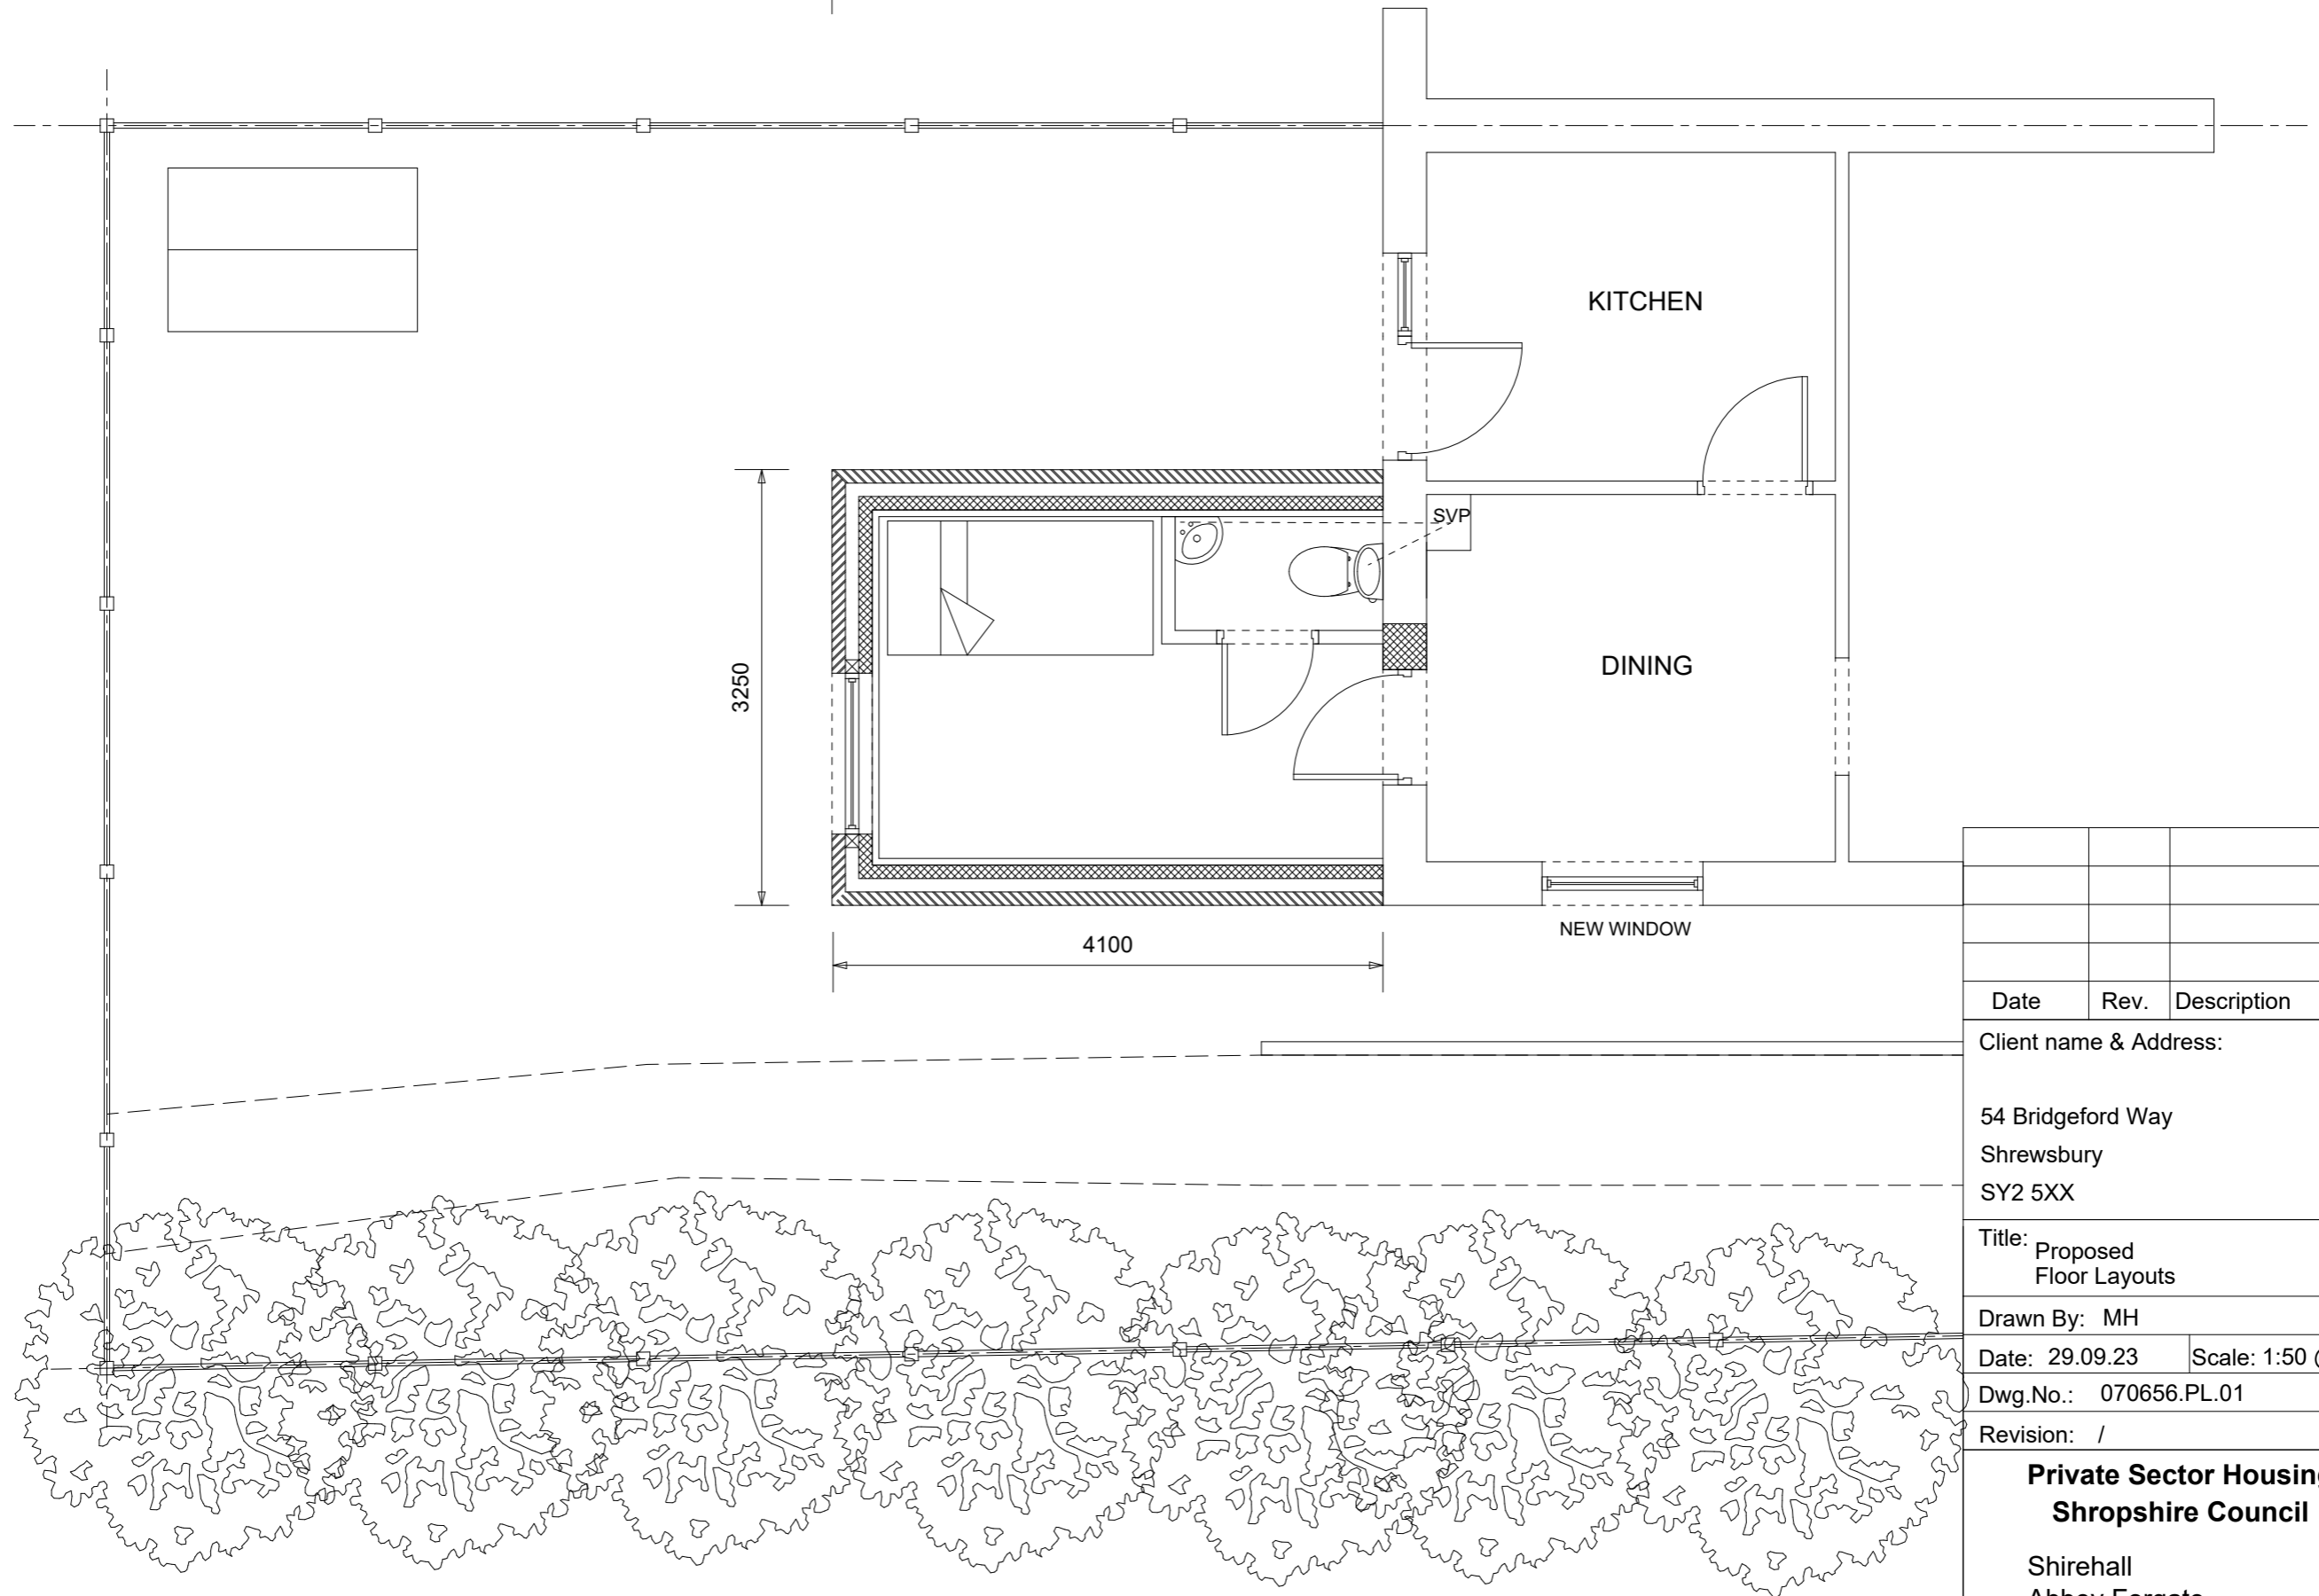

PROPOSED GROUND FLOOR PLAN

Date	Rev.	Description
Client name & Address:		
54 Bridgeford Way		
Shrewsbury		
SY2 5XX		
Title: Proposed Floor Layouts		
Drawn By: MH		
Date: 29.09.23	Scale: 1:50 @A3	
Dwg.No.: 070656.PL.01		
Revision: /		

**Private Sector Housing
Shropshire Council**

Shirehall
Abbey Forgate
Shrewsbury
SY2 6ND
01743 251 810

privatesectorhousing@shropshire.gov.uk

A3

Note:
Do not scale from drawing, all dimensions to be checked on site.