


Please be advised that this drawing remains the intellectual property of Shropshire Council.

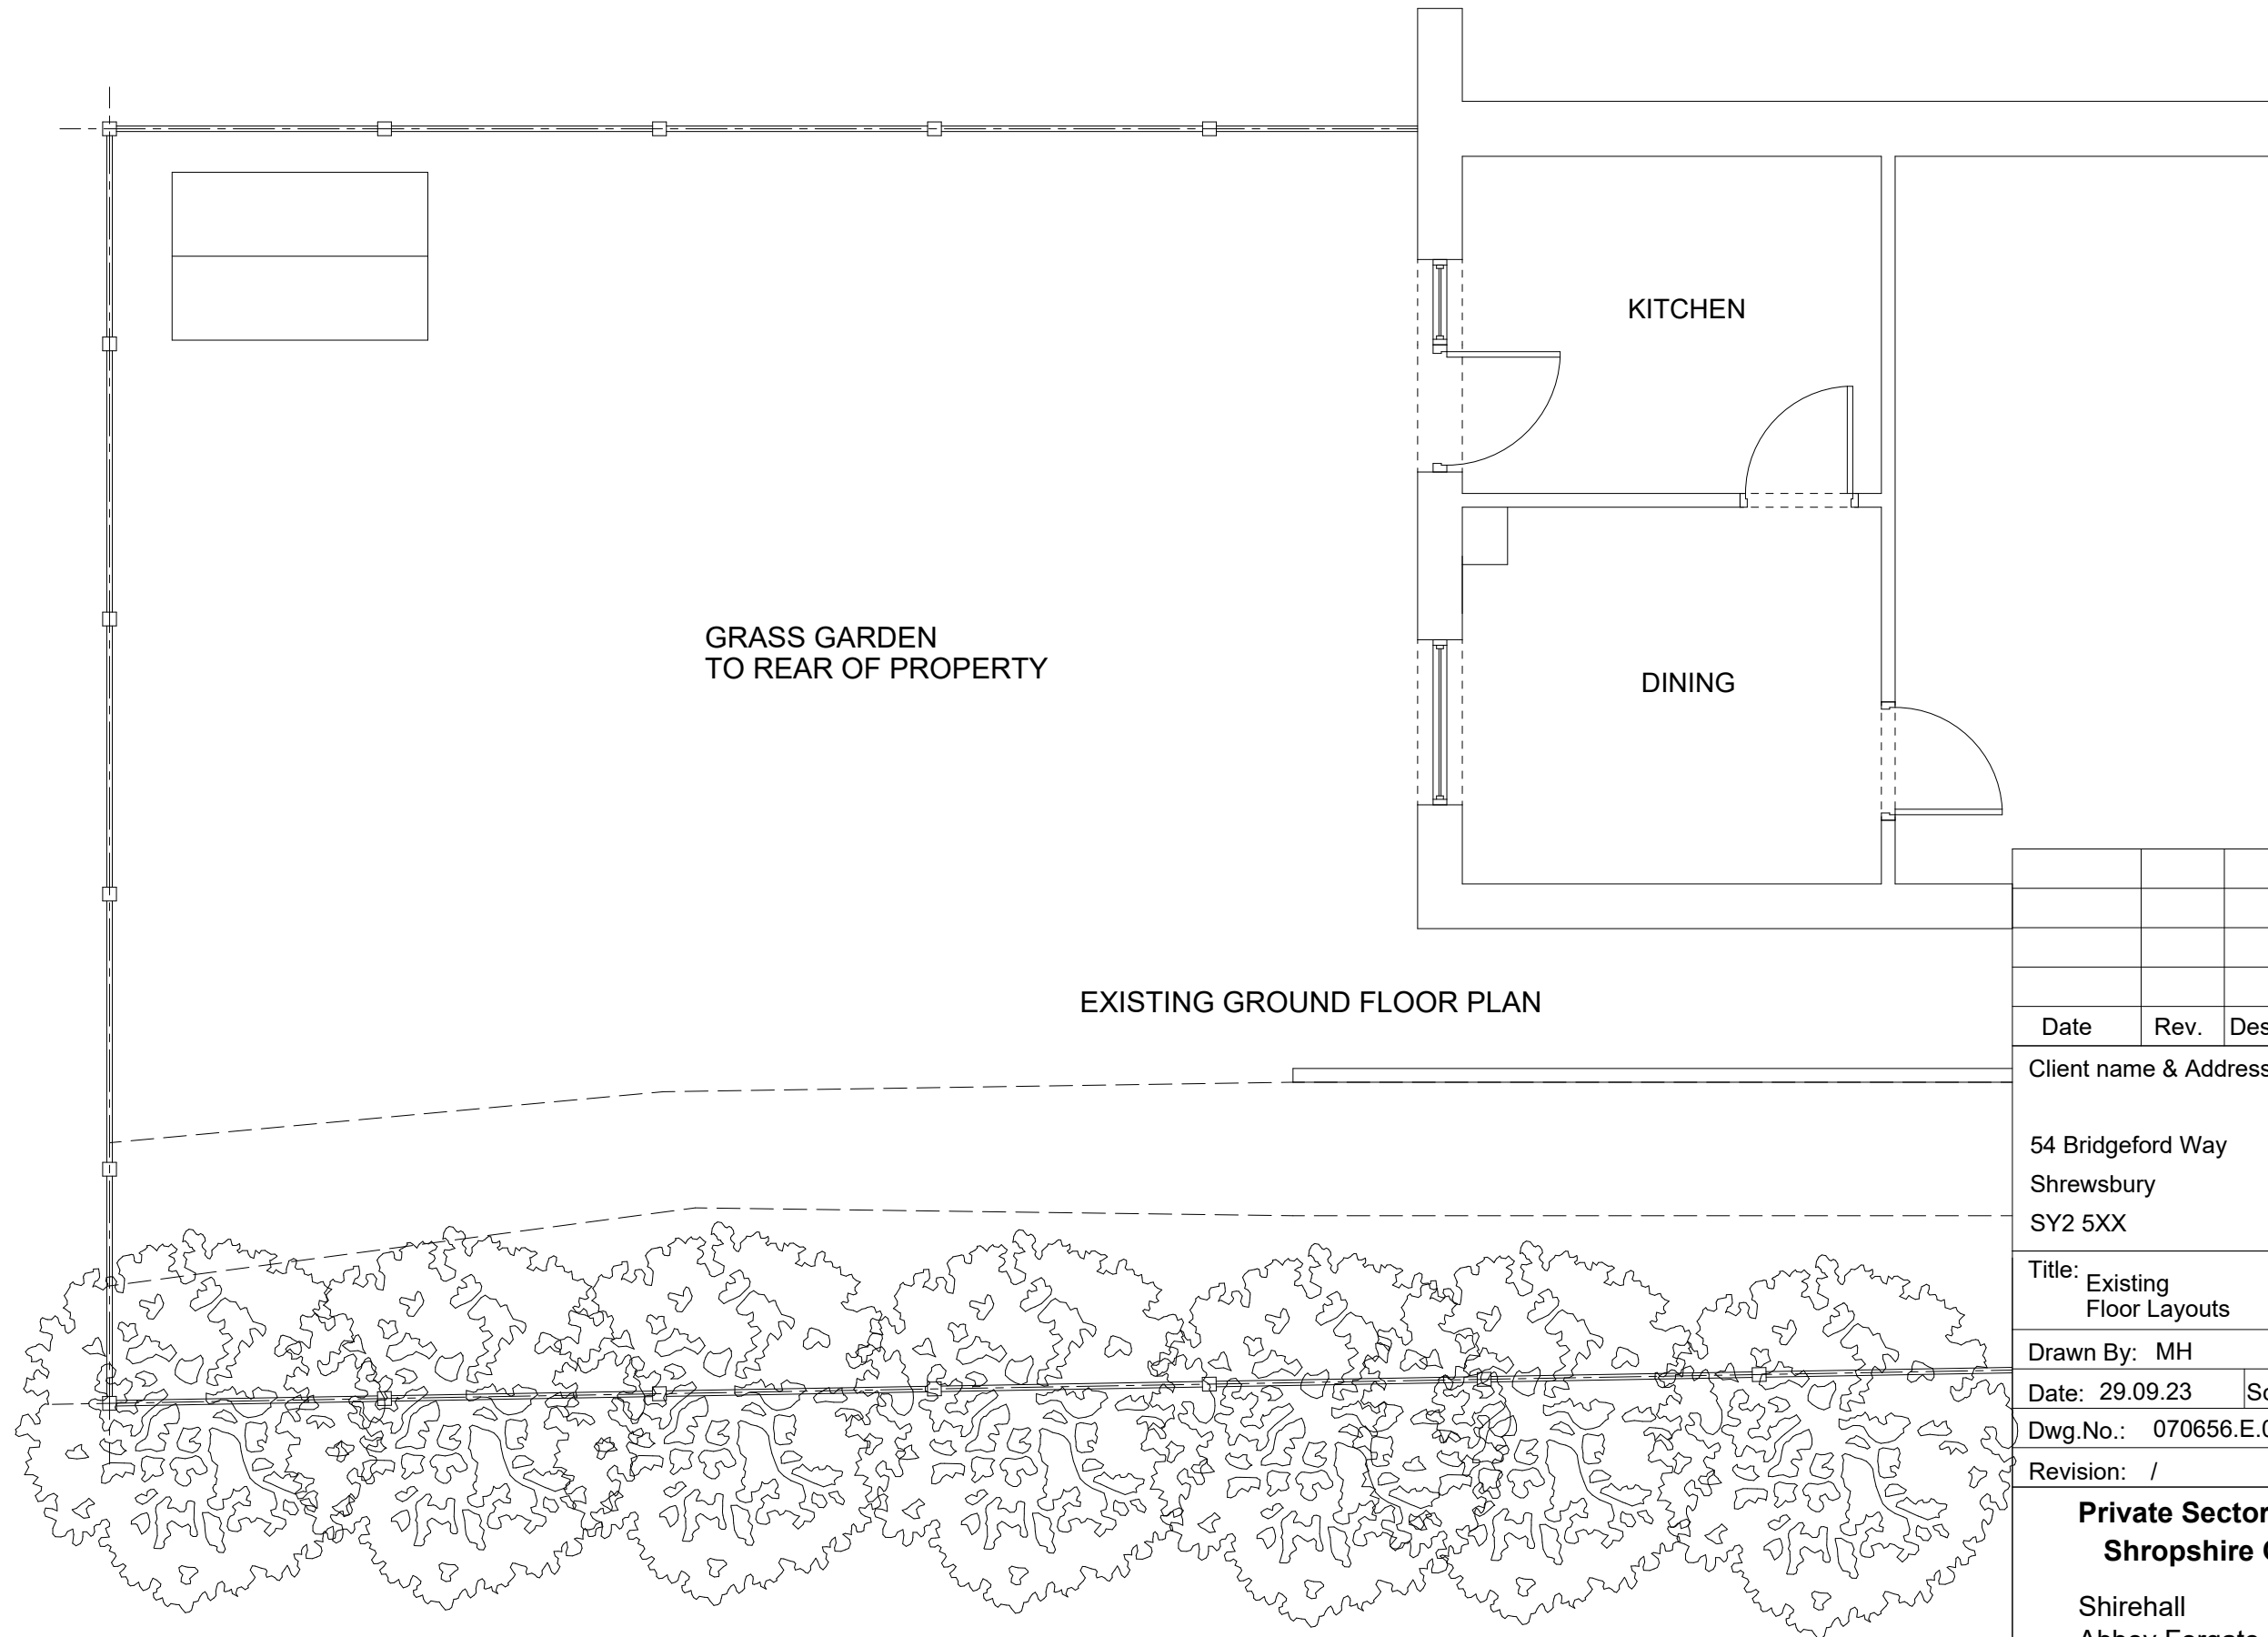

EXISTING GROUND FLOOR PLAN


Date	Rev.	Description

Client name & Address:

54 Bridgeford Way  
Shrewsbury  
SY2 5XX

Title: Existing  
Floor Layouts

Drawn By: MH

Date: 29.09.23 Scale: 1:50 @A3

Dwg.No.: 070656.E.01

Revision: /

**Private Sector Housing  
Shropshire Council**

Shirehall  
Abbey Forge  
Shrewsbury  
SY2 6ND  
01743 251 810

privatesectorhousing@shropshire.gov.uk

**A3**

Note:  
Do not scale from drawing, all  
dimensions to be checked on site.