

Please be advised that this drawing remains the intellectual property of Shropshire Council.


PROPOSED MATERIALS TO NEW EXTENSION

FLAT ROOF CONSTRUCTION TO BE GRP FINISH WITH FASCIA TO MATCH EXISTING


RAINWATER GOODS TO MATCH EXISTING

NEW WINDOWS AND DOORS TO BE BROWN UPVC


NEW BRICKWORK TO MATCH EXISTING

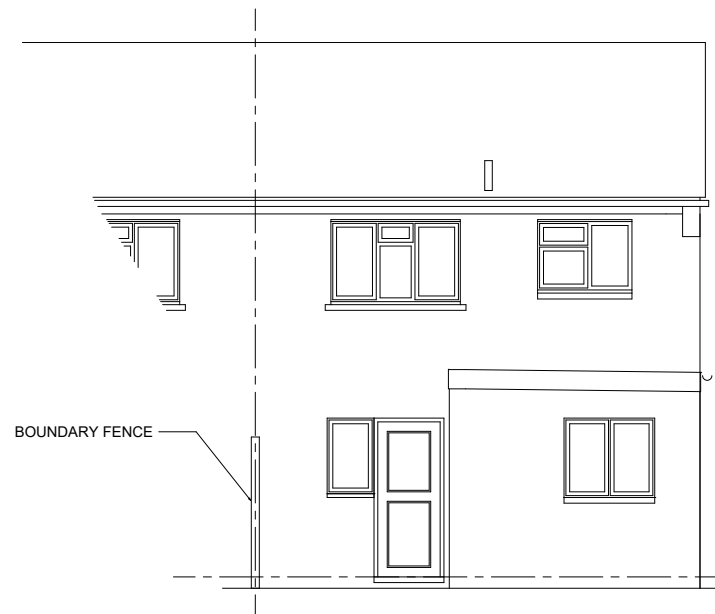

NEW BUILD EXTENSION
PROPOSED REAR ELEVATION

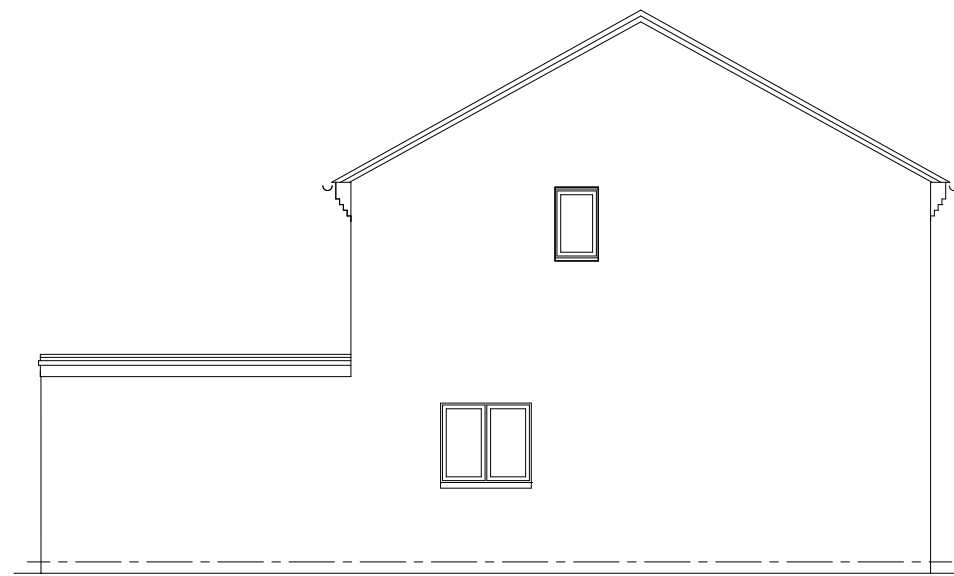


NEW BUILD EXTENSION
PROPOSED SIDE ELEVATION

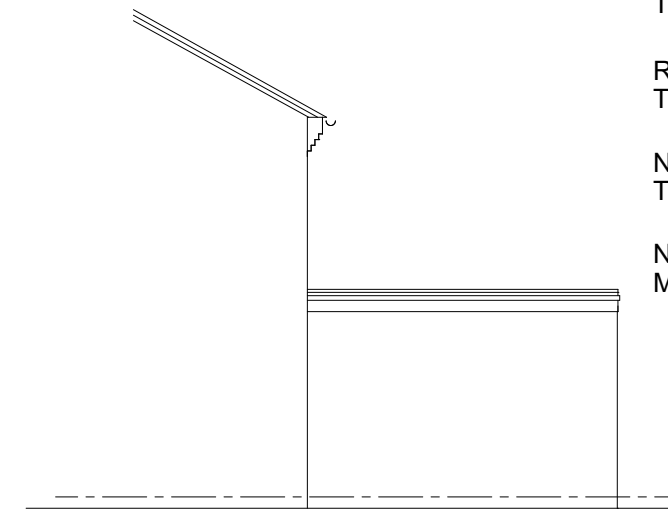


NEW BUILD EXTENSION
PROPOSED SIDE ELEVATION/ CUT THROUGH



EXISTING REAR ELEVATION

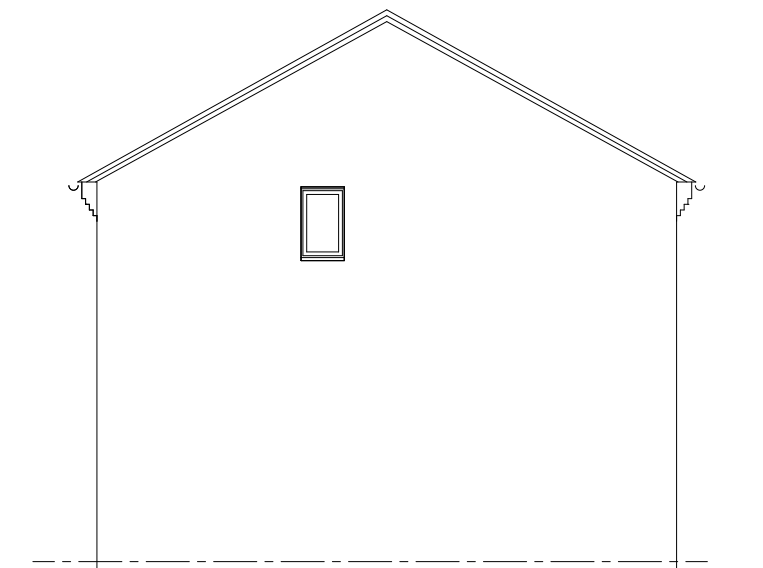

EXISTING SIDE ELEVATION

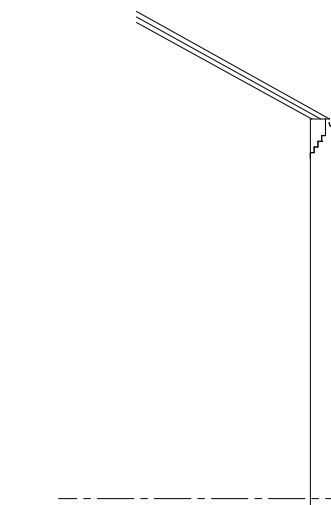

EXISTING SIDE ELEVATION CUT THROUGH

Date	Rev.	Description
------	------	-------------

Client name & Address:

54 Bridgeford Way
Shrewsbury
SY2 5XX

Title: Existing and Proposed Elevations

Drawn By: MH

Date: 29.09.23 Scale: 1:100 @A3

Dwg.No.: 070656.PL.02

Revision: /

**Private Sector Housing
Shropshire Council**

Shirehall
Abbey Forgate
Shrewsbury
SY2 6ND
01743 251 810
privatesectorhousing@shropshire.gov.uk

A3

Note:
Do not scale from drawing, all dimensions to be checked on site.