




All dimensions in millimetres. All details to be checked on site.
Any variations to be agreed with client and Building Inspector.

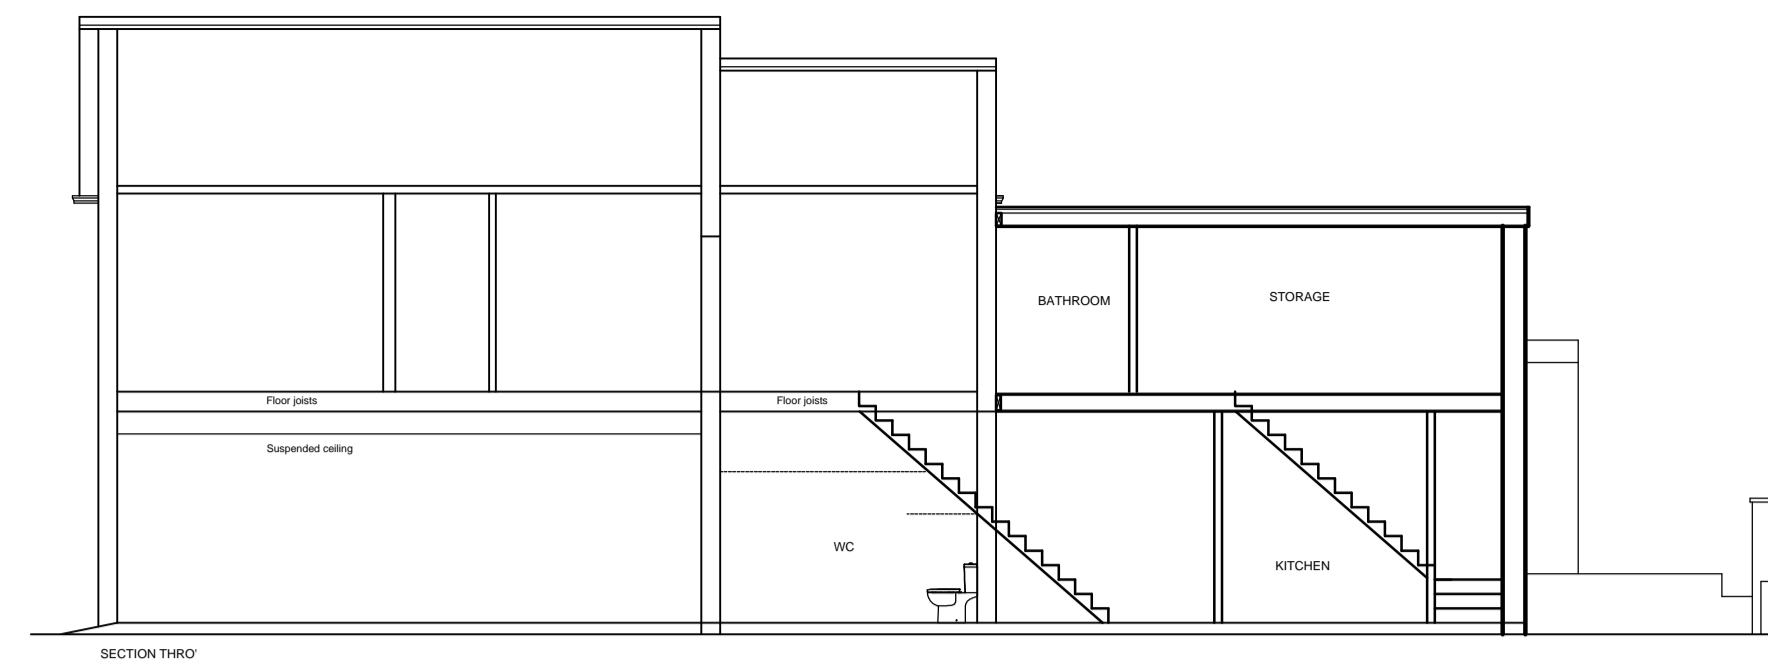


SECTION THRO'

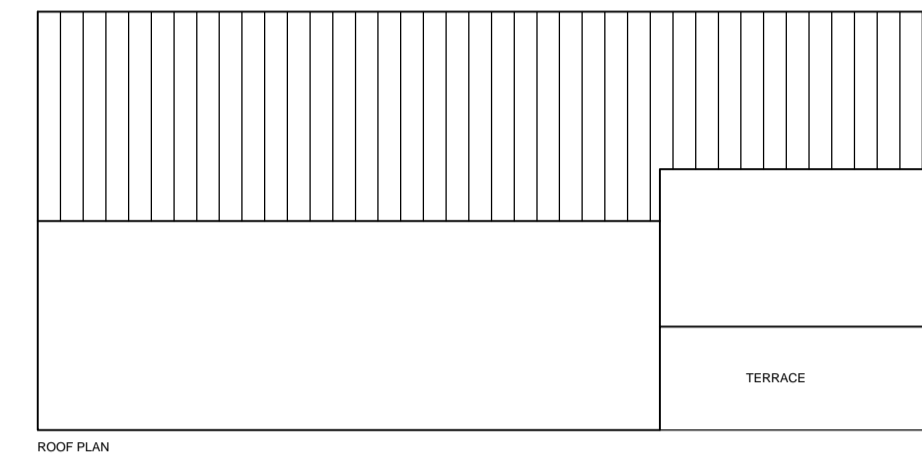


ROOF PLAN

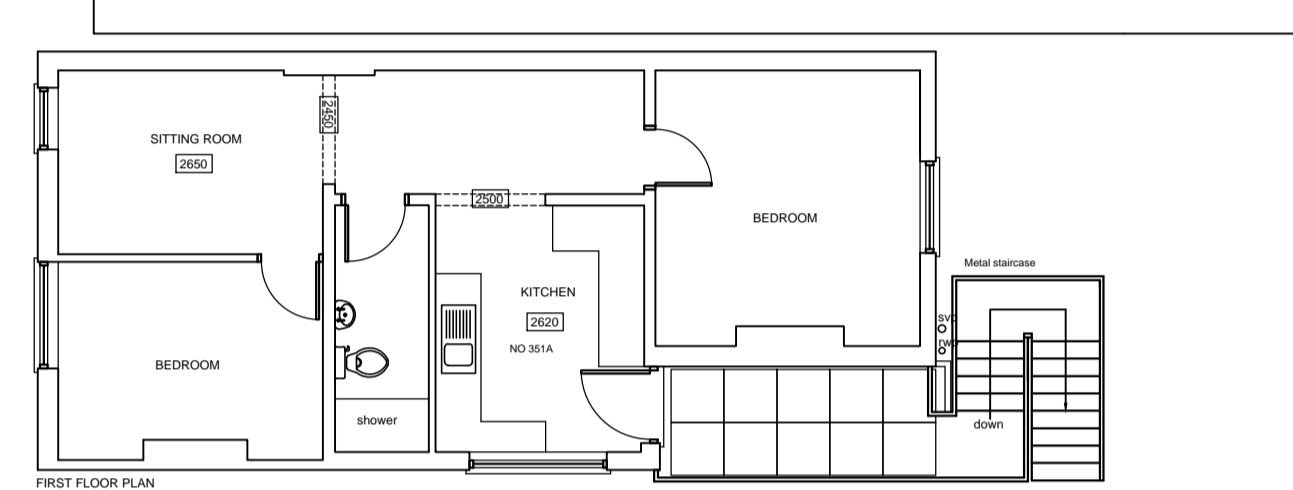


FIRST FLOOR PLAN

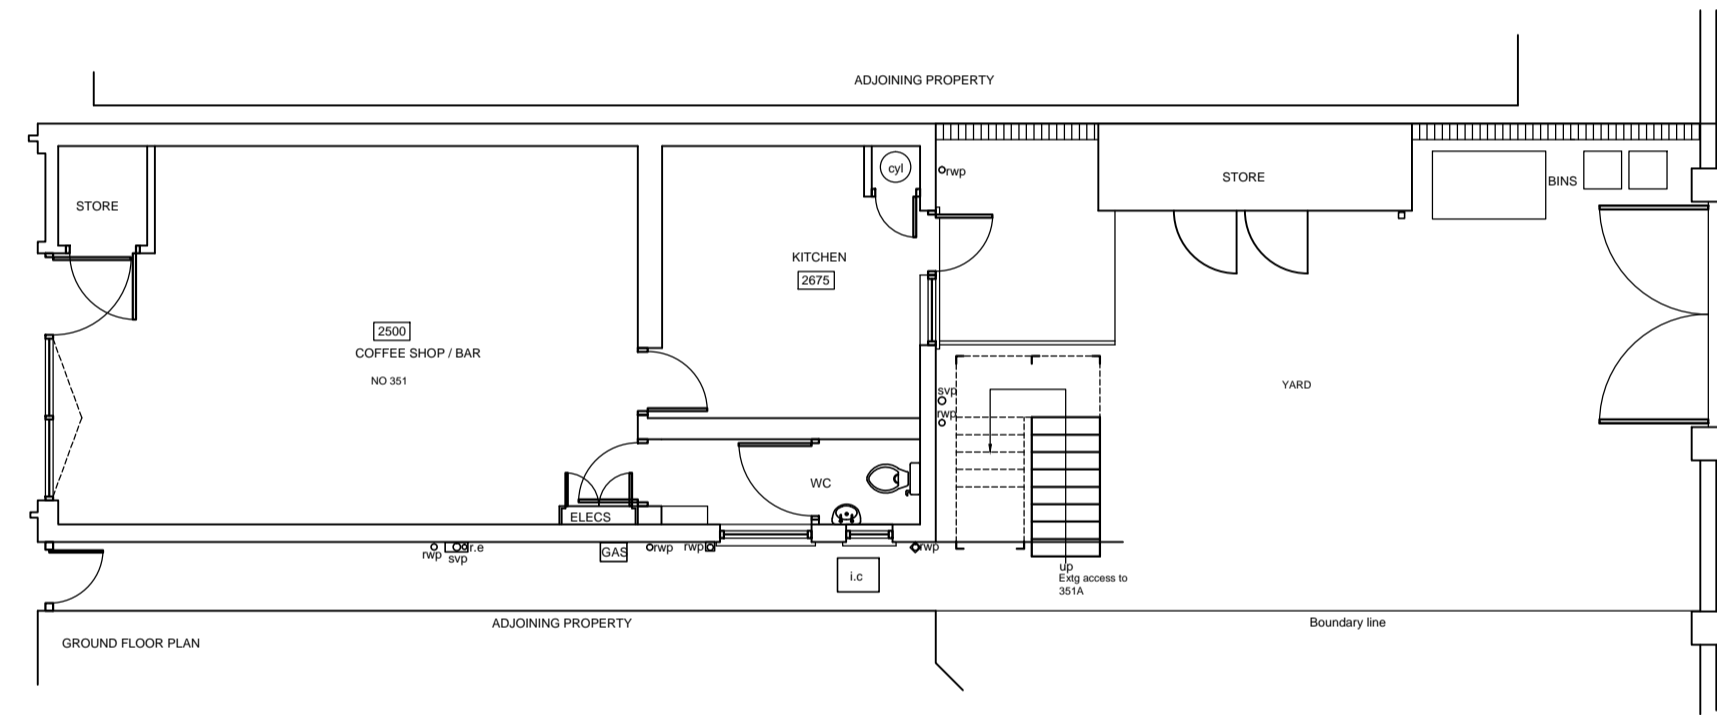


GROUND FLOOR PLAN

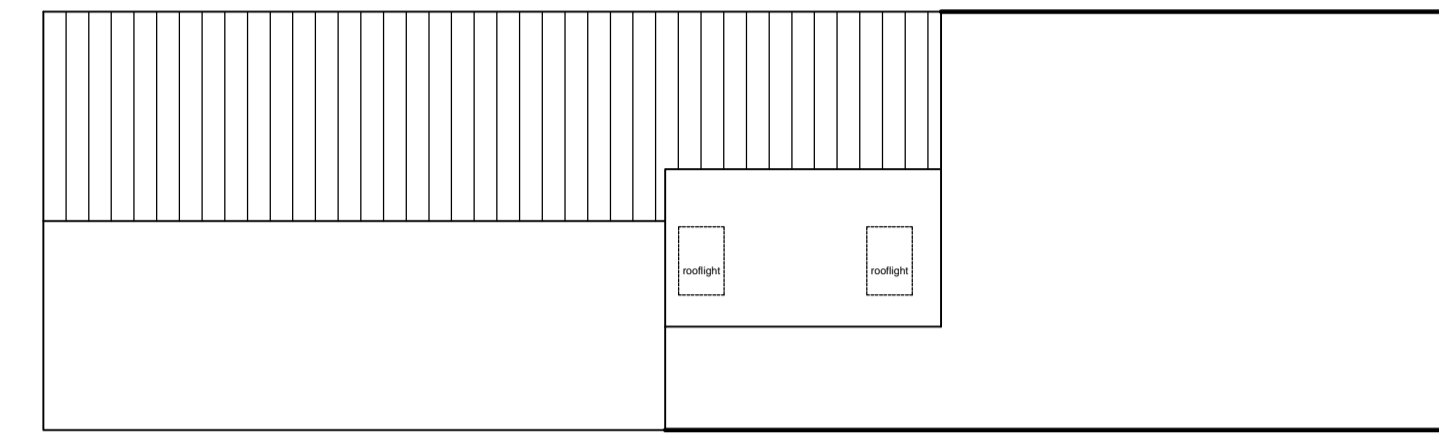


ROOF PLAN

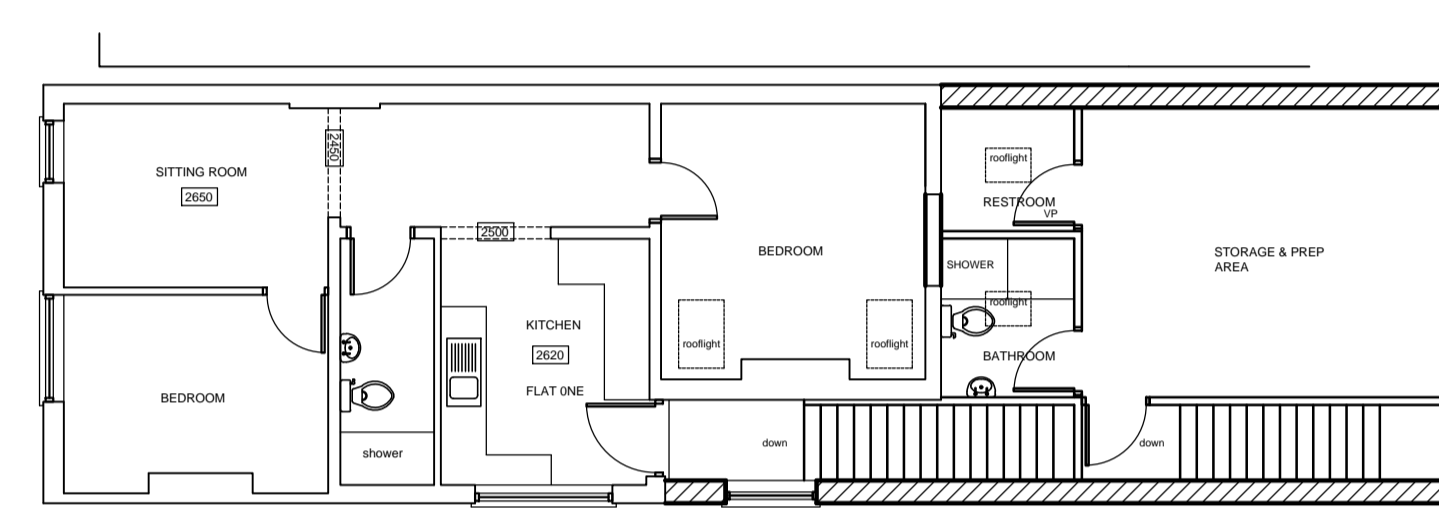

FIRST FLOOR PLAN

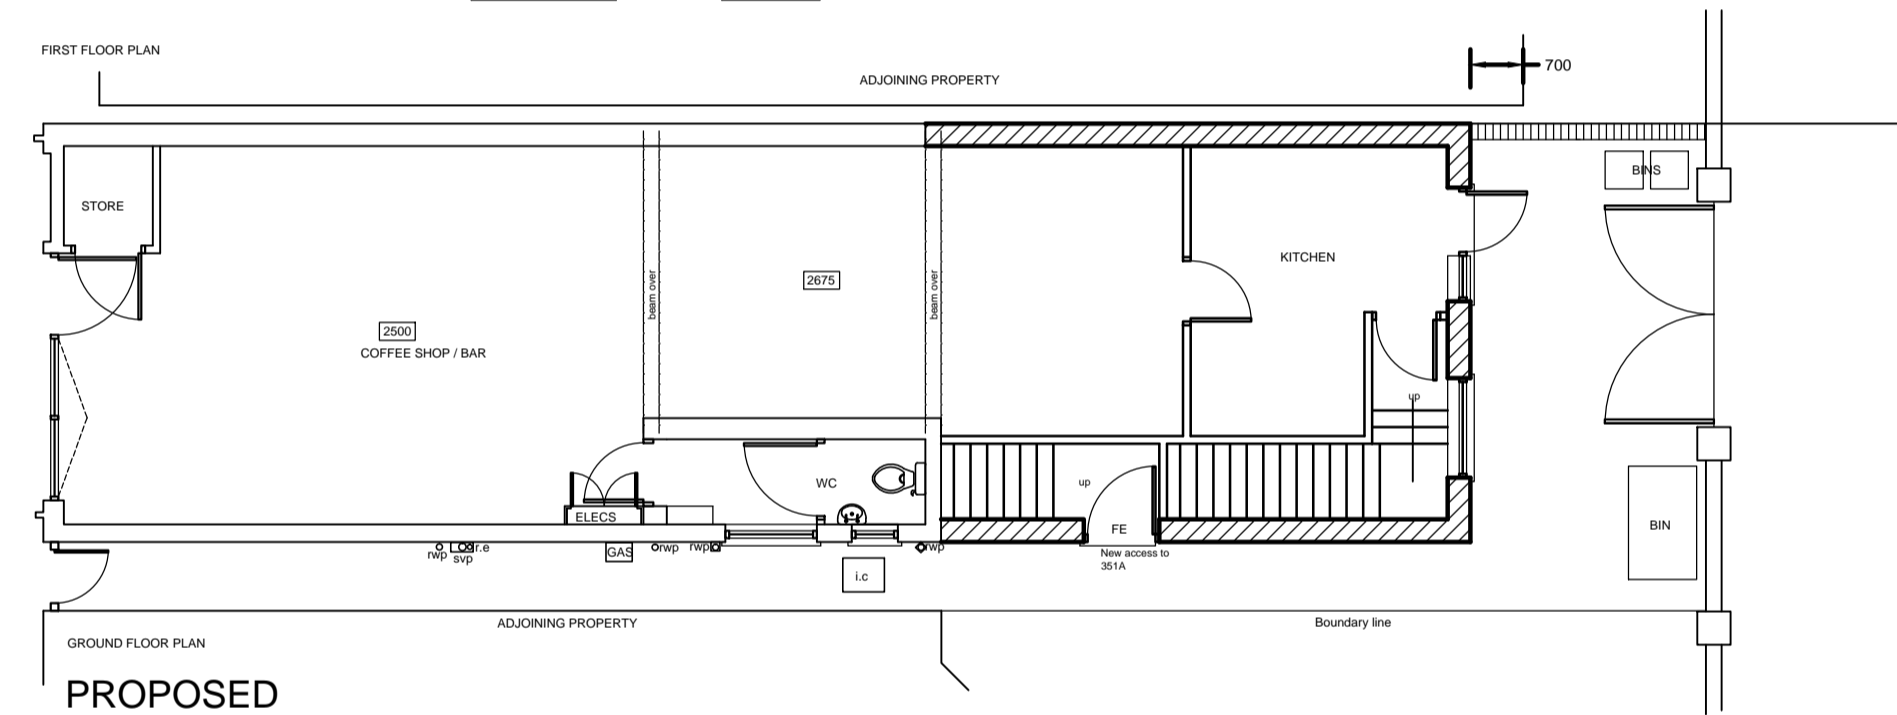


GROUND FLOOR PLAN
PROPOSED

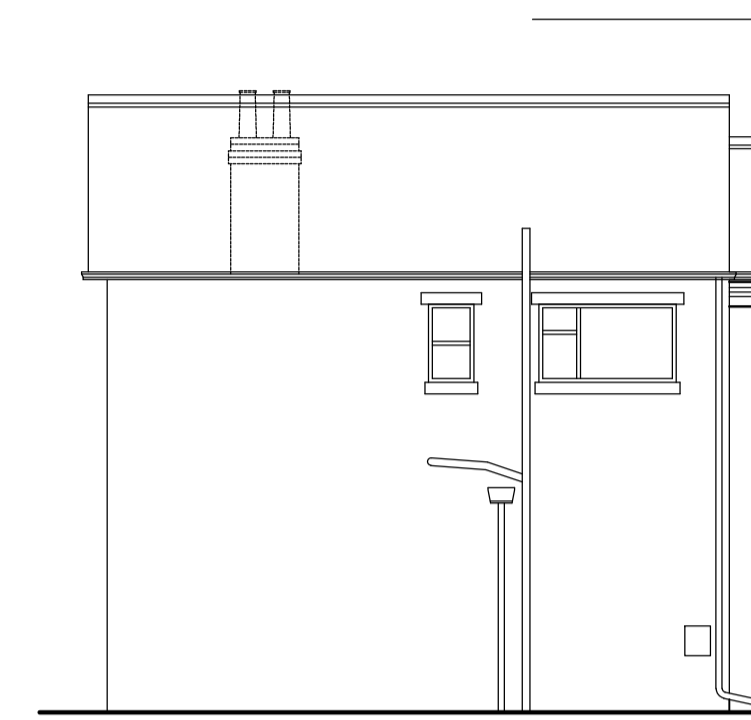


SIDE ELEVATION




SIDE ELEVATION

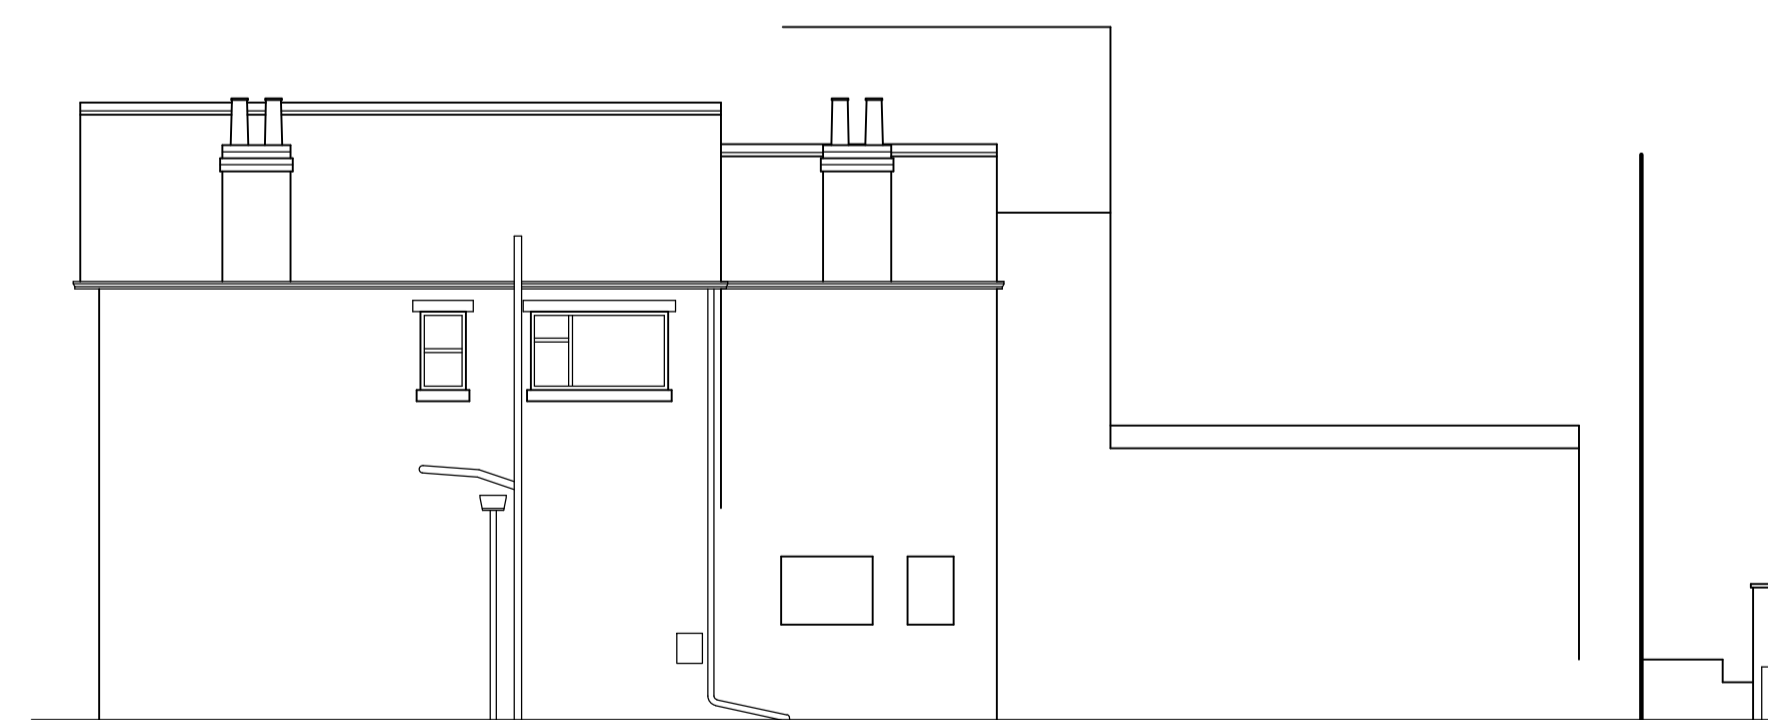


SIDE ELEVATION

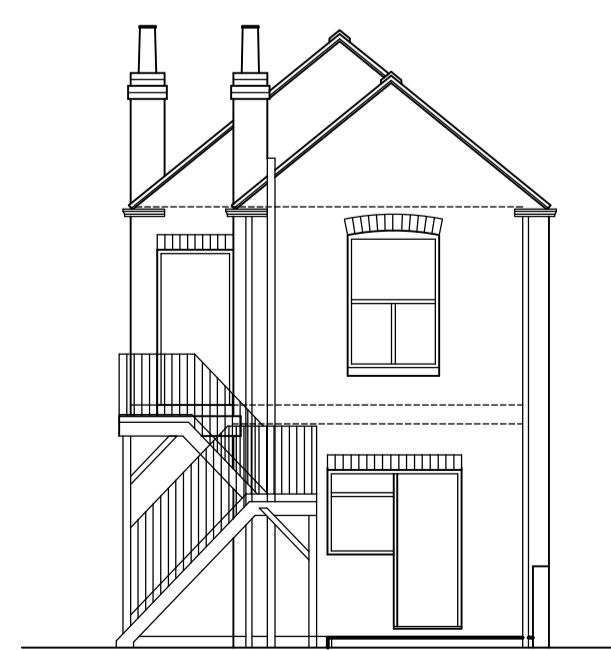


REAR ELEVATION WITH FIRE ESCAPE

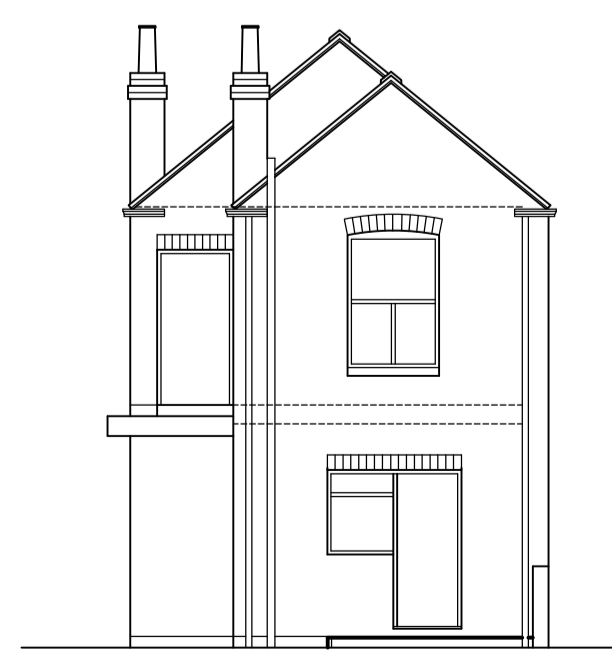

REAR ELEVATION FIRE ESCAPE OMITTED

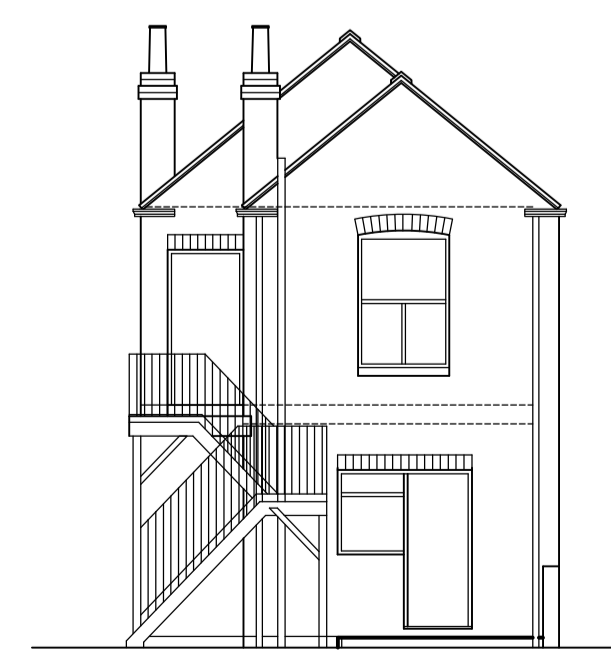

REAR ELEVATION WITH FIRE ESCAPE

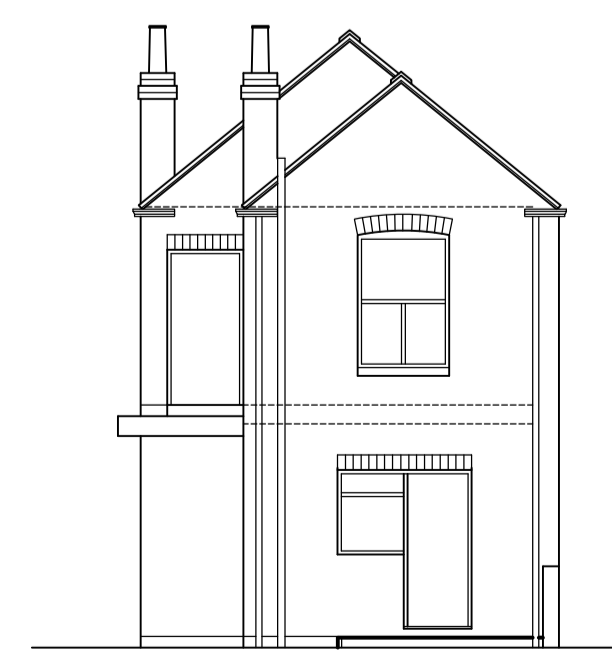

REAR ELEVATION FIRE ESCAPE OMITTED

EXISTING

PROPOSED

REV	DESCRIPTION	DATE

Client:
MR W GARDNER

Drawing Title:
**PROPOSED ALTERATIONS
AT 351 & 351A CARLTON
HILL NOTTINGHAM.NG4 1JE**

Drawing:
AS EXISTING

Scale: 1:100	Date: OCT 2023	Drawn: JR
------------------------	--------------------------	---------------------

John Rowell
Architectural Surveys & Design
5 Lincoln Circus, The Park, Nottingham.
NG7 1BG
Telephone: 0115 9484029
Mobile: 07713625258
Email: rowellng7@btinternet.com