



Notes:


Existing

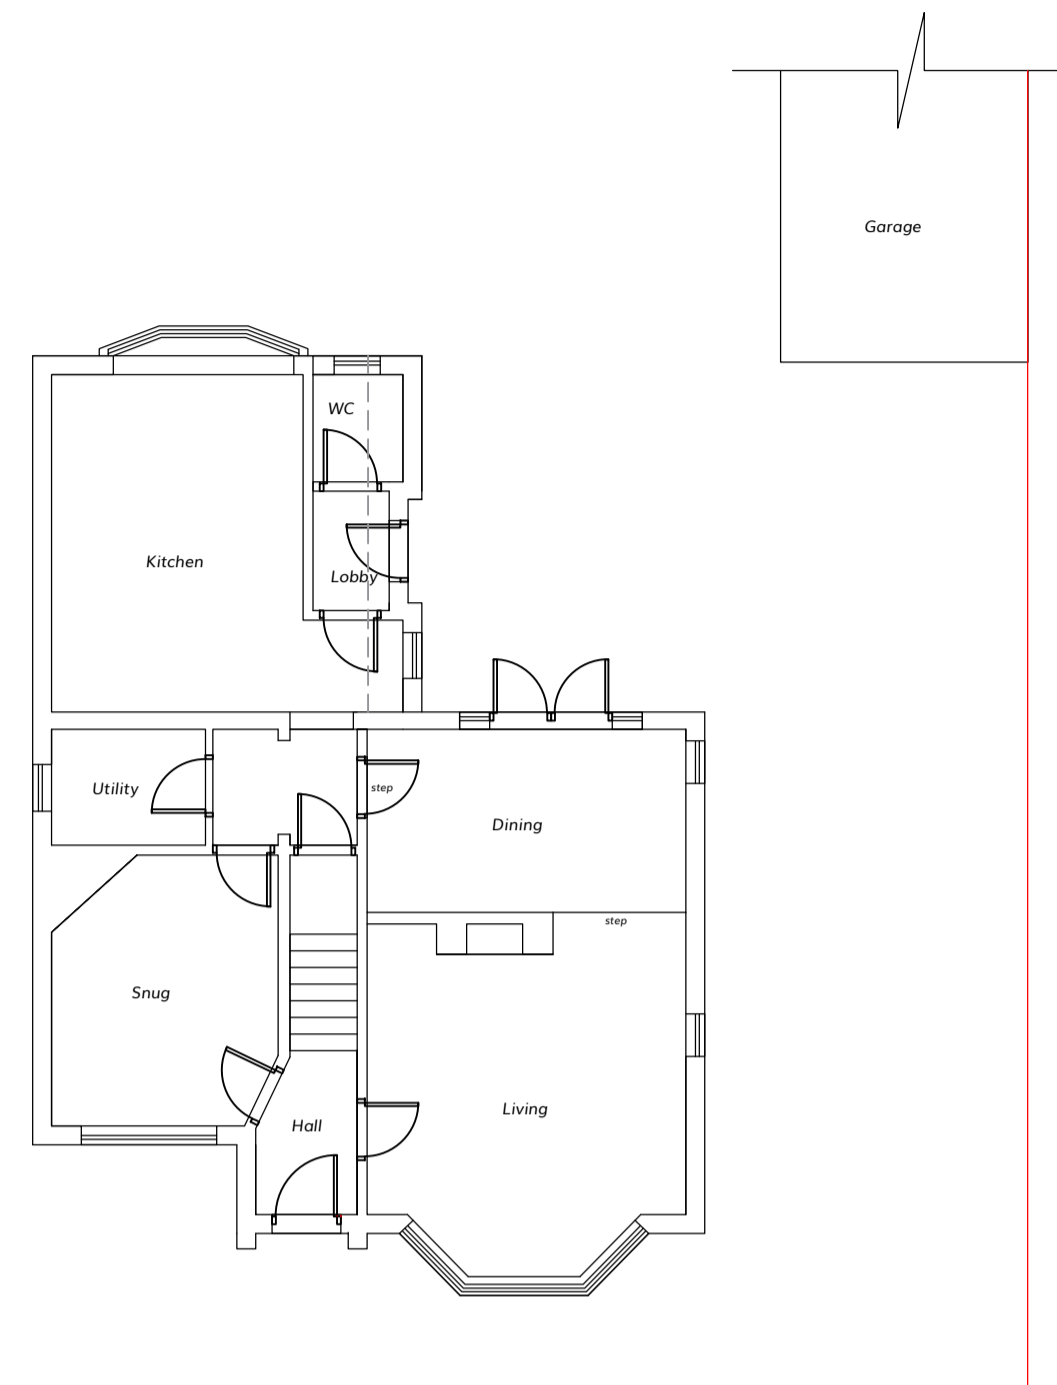

Existing Ground Floor Plan

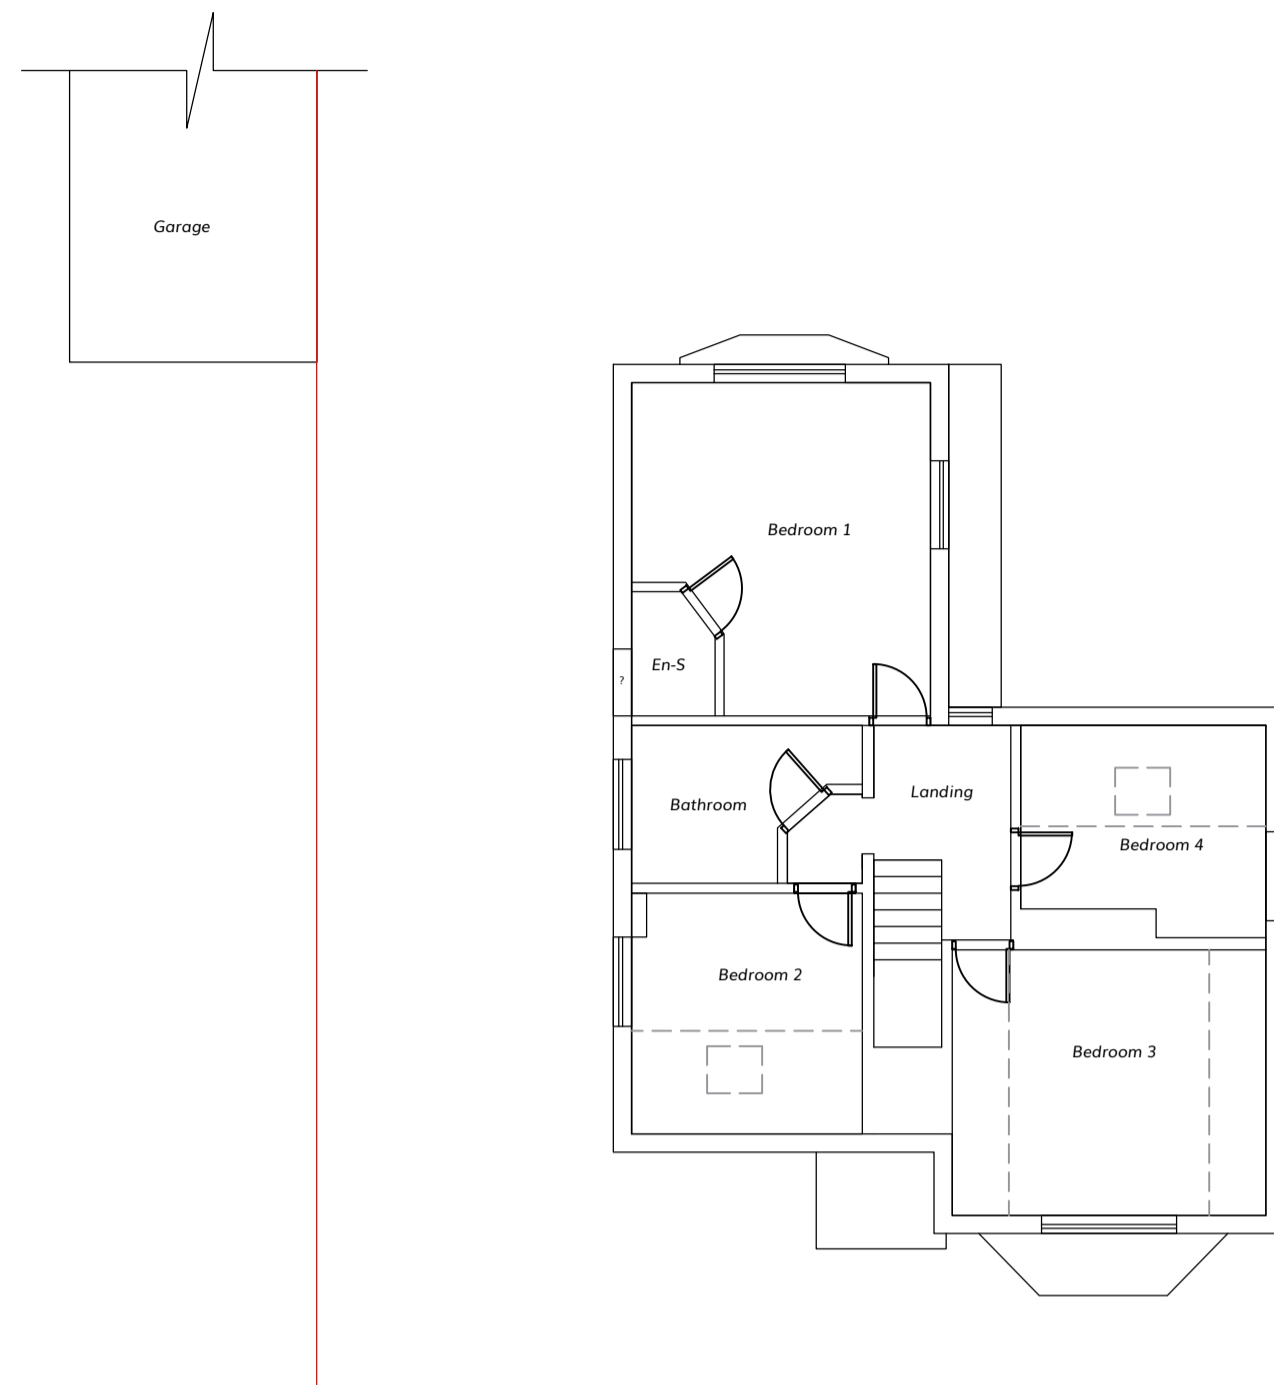

Existing First Floor Plan

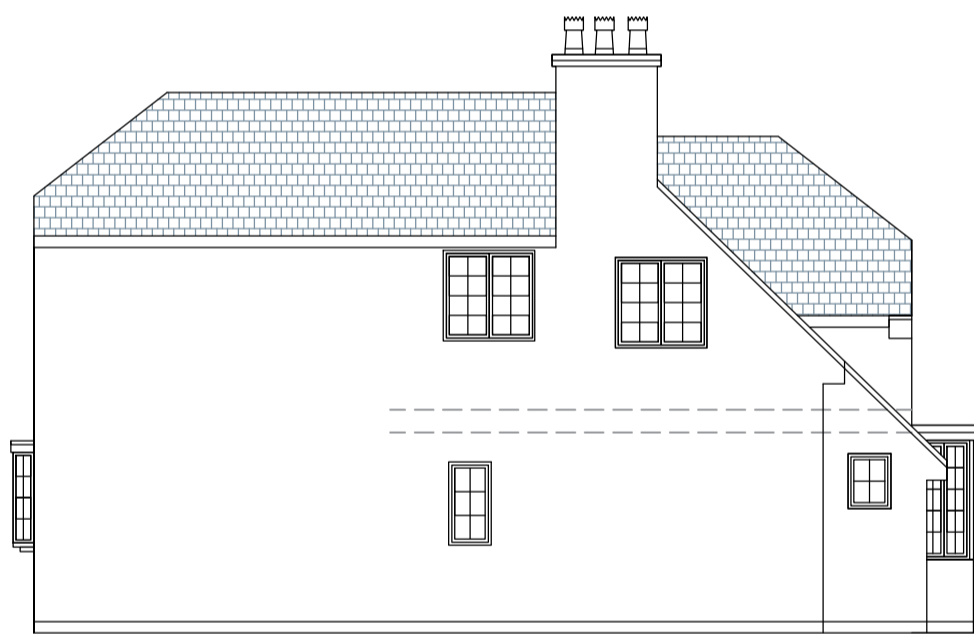

Existing Left Side Elevation East



Existing Rear Elevation South




Existing Front Elevation North




Existing Right Side Elevation West

Proposed

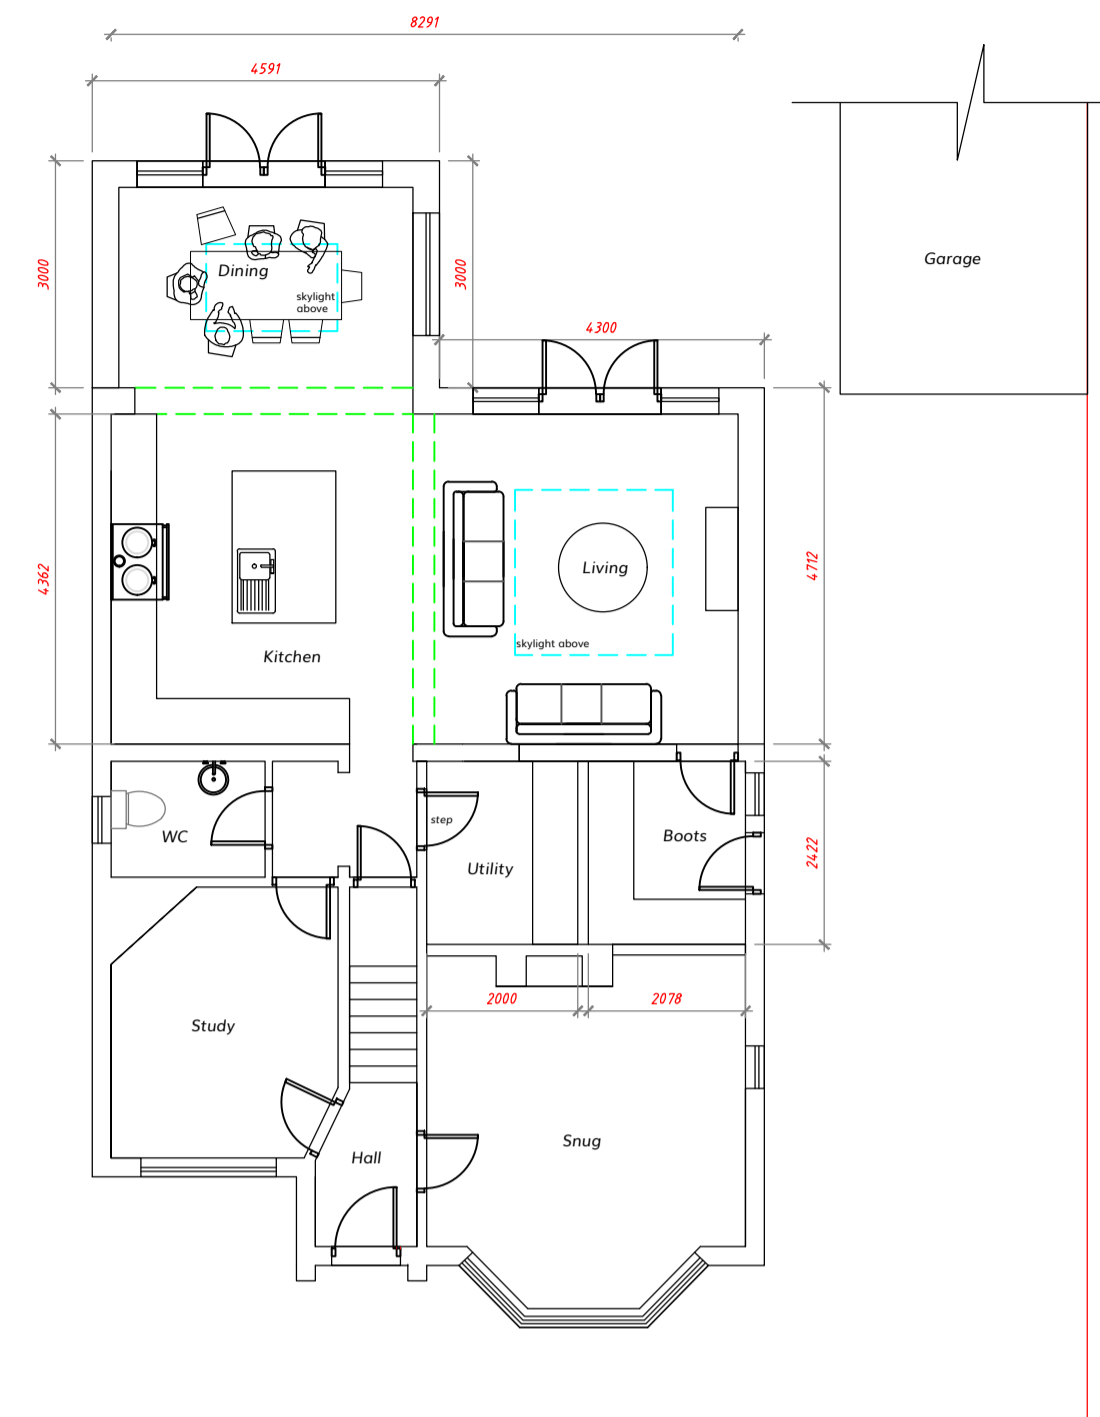

Proposed Ground Floor Plan

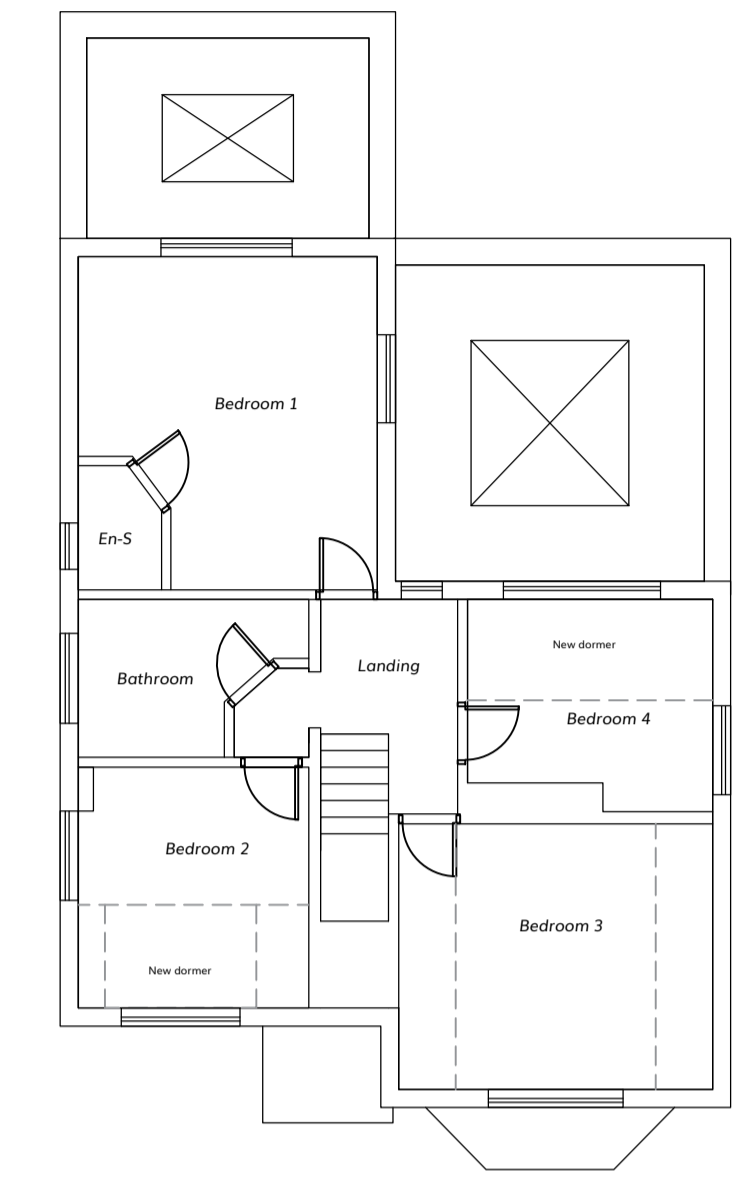

Proposed First Floor Plan



Proposed Left Side Elevation East



Proposed Rear Elevation South



Proposed Front Elevation North



Proposed Right Side Elevation West

TURNER/WALL ARCHITECTS LTD

30 Pockington Hill
Keyworth
DE74 2DF
M: 07746196307
E: jonathan@turnerwall.co.uk

Name and Address
Amanda and Dean Lewis-Evans Old
Police Cottage 22 Forest Lane
Papplewick NG15 8FF

Drawing Title
Existing & Proposed
Plans & Elevations

Drawing Size **A1**

Scale: 1:50
date: 27 November 2023
revision: 16

All dimensions to be checked on site.