



Bartley

12 Lilleker Rise,
Arnold, Nottingham,
NG5 8HS

Ref.No

Drawn by
L Wilde

Rev	Description	Date

Notes:




1 Existing Rear Elevation
1 : 100



2 Proposed Rear Elevation
1 : 100



3 Existing Side B Elevation
1 : 100

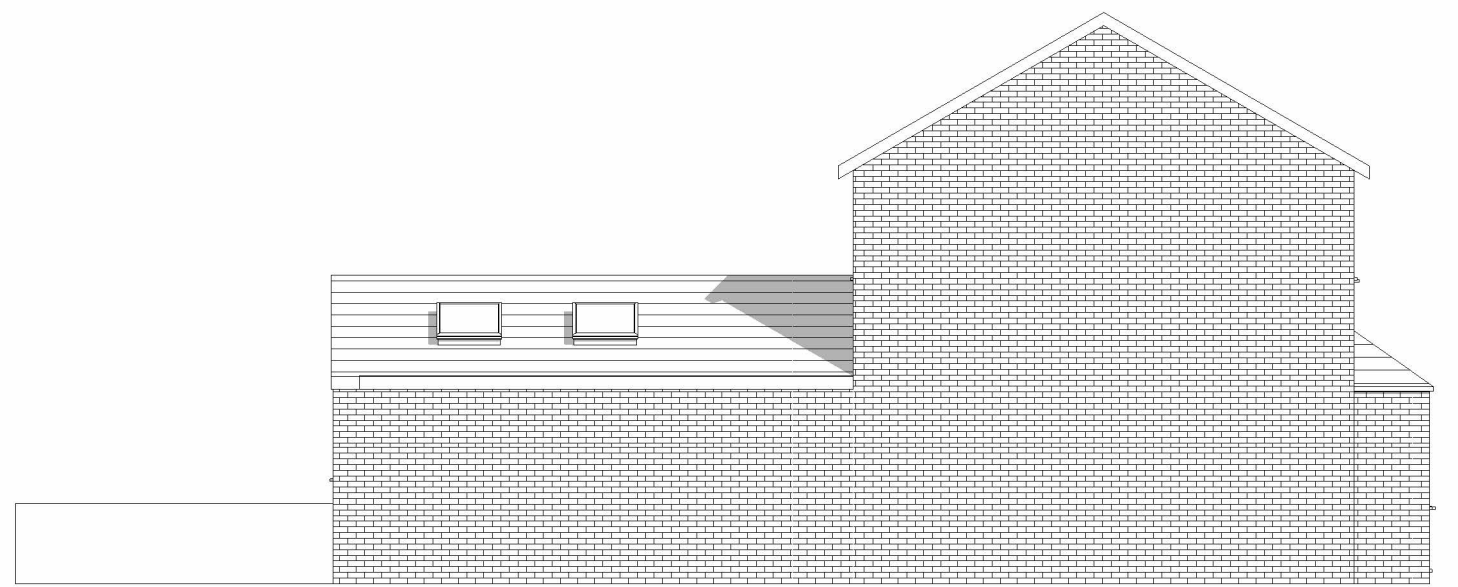

4 Proposed Side B Elevation
1 : 100

