



Bartley

12 Lilleker Rise,
Arnold, Nottingham,
NG5 8HS

Ref.No


Drawn by
L Wilde

Rev	Description	Date

Notes:




1 Existing Front Elevation
1 : 100

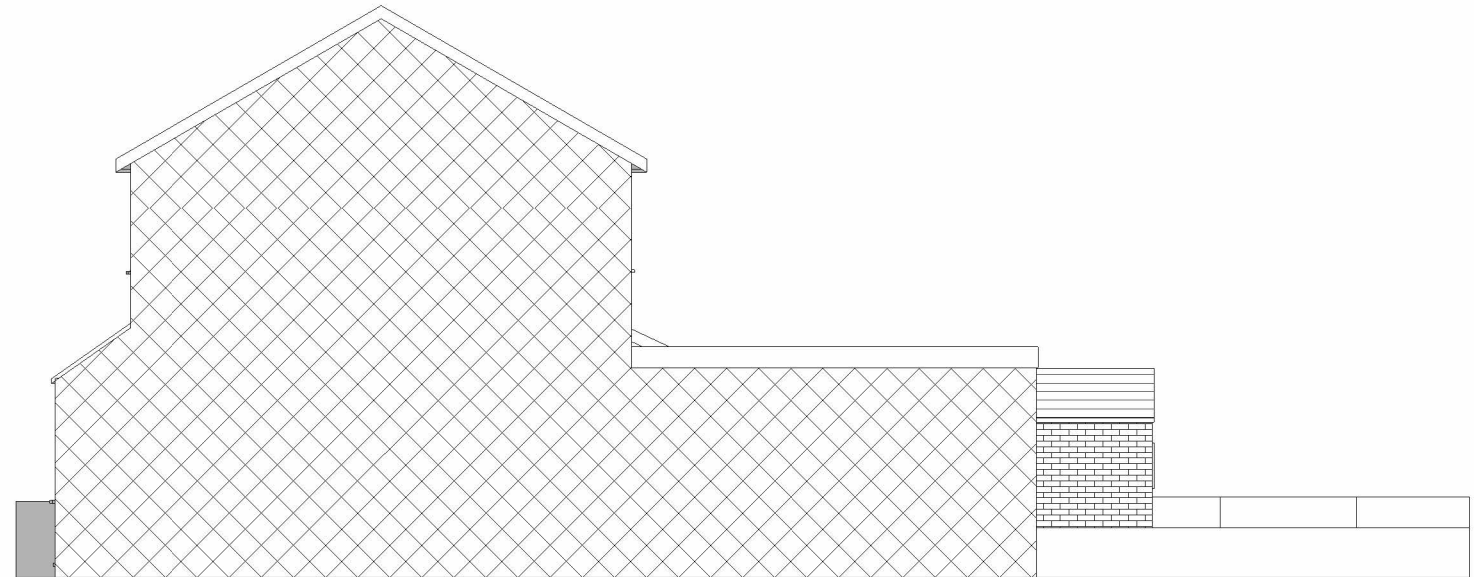

3 Existing Side A Elevation
1 : 100



2 Proposed Front Elevation
1 : 100

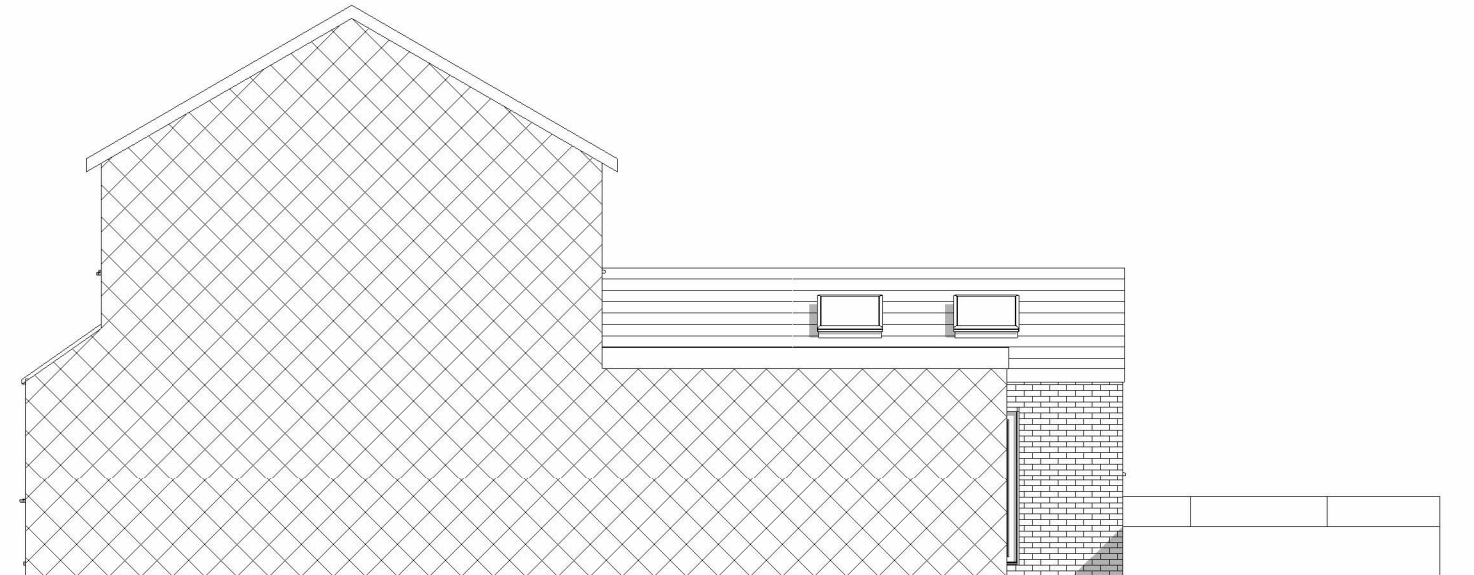

4 Proposed Side A Elevation
1 : 100

