


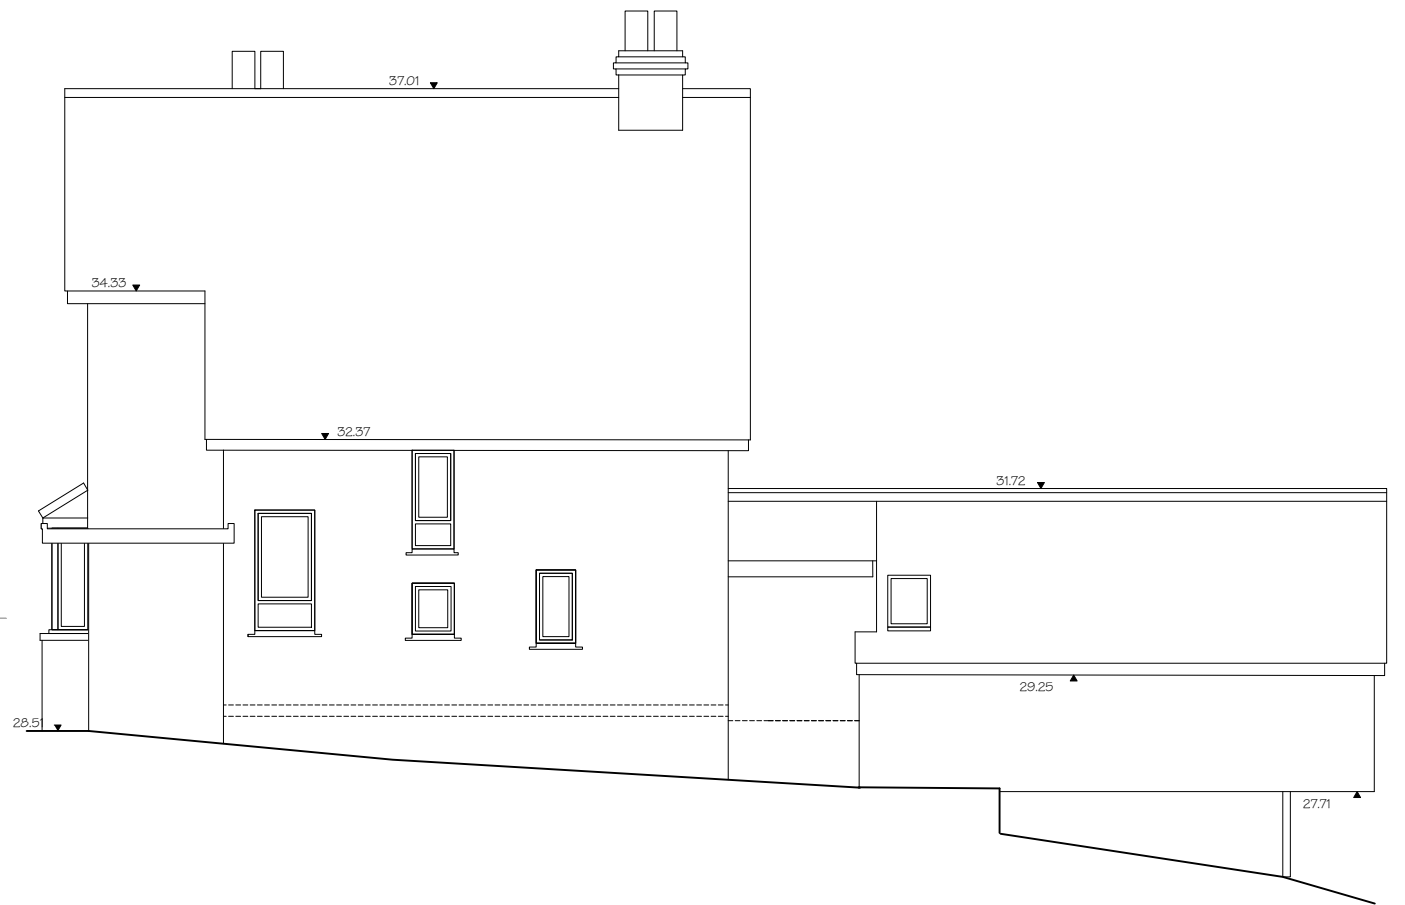

EAST ELEVATION

40.00m



NORTH ELEVATION

30.00m



scale in metres at original 1:100 scale on A3 size drawing

revision date:

**Southpoint**  
 Sidelands  
 40 Ham Green  
 Pill  
 Bristol BS20 0HA  
 01275 218053  
 mail@southpoint.co.uk  
 www.southpoint.co.uk  
 southpoint!

note:

40 Ham Green  
 Pill  
 North Somerset BS20 0HA  
  
 New Passivhaus  
  
 N and E elevations of existing house

drawing number	revision
<b>269.S04</b>	-
scale	
1:200	
date	
14/09/2018	
status of drawing	
Survey	
This drawing © Southpoint 2018	

Responsibility is not accepted for errors made by others in scaling from this drawing. All construction information should be taken from figured dimensions only. All dimensions to be checked on site. Notify architect of any discrepancies.