


FIRST FLOOR PLAN



GROUND FLOOR PLAN

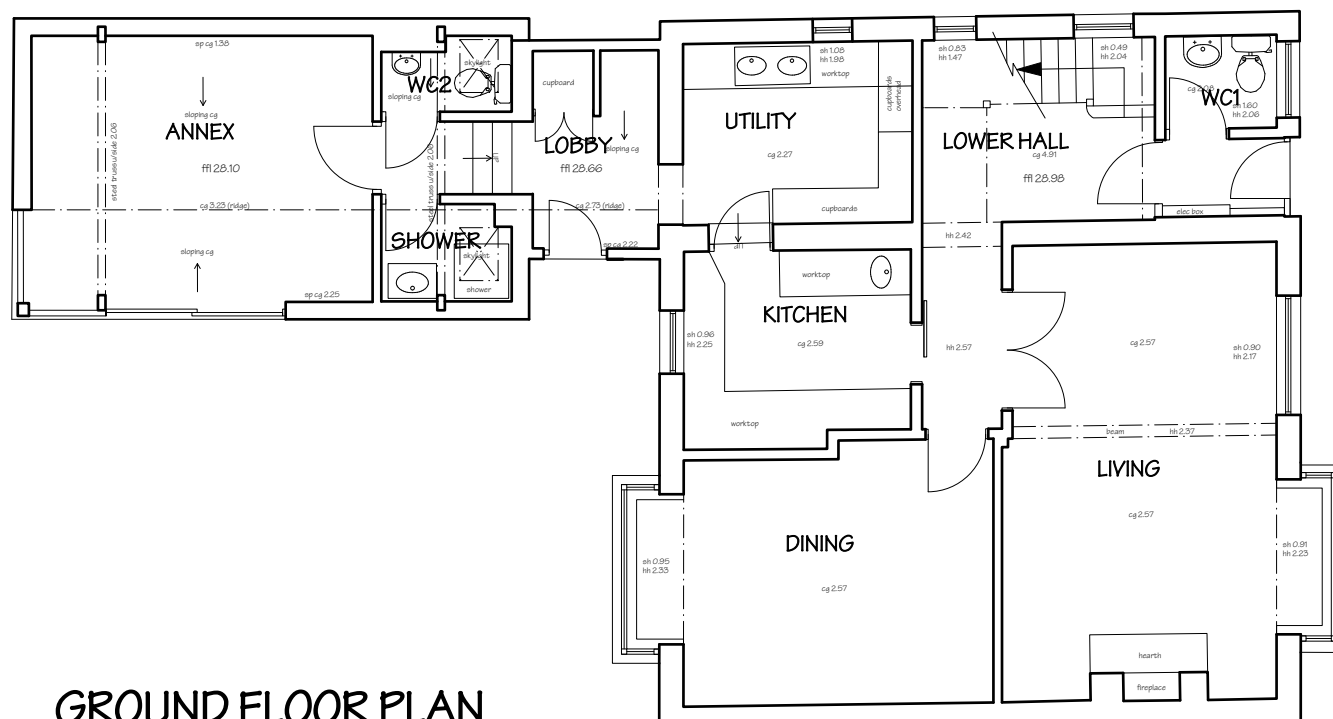

scale in metres at original 1:100 scale on A3 size drawing

revision date:	note:	drawing number	revision
Southpoint Sideland 40 Ham Green Pill Bristol BS20 0HA 01275 218053 mail@southpoint.co.uk www.southpoint.co.uk	40 Ham Green Pill North Somerset BS20 0HA  New Passivhaus  Existing house GF and FF plan	<b>269.S02</b>	-
		scale 1:200	
		date 14/09/2018	
		status of drawing Survey	
		This drawing © Southpoint 2018	

Responsibility is not accepted for errors made by others in scaling from this drawing. All construction information should be taken from figured dimensions only. All dimensions to be checked on site. Notify architect of any discrepancies.