




SOUTH ELEVATION

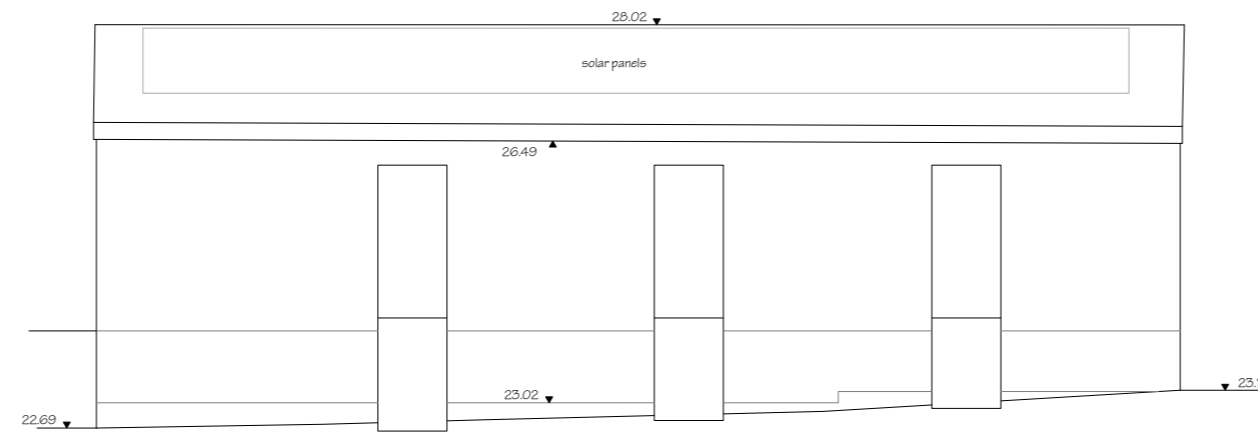


WEST ELEVATION

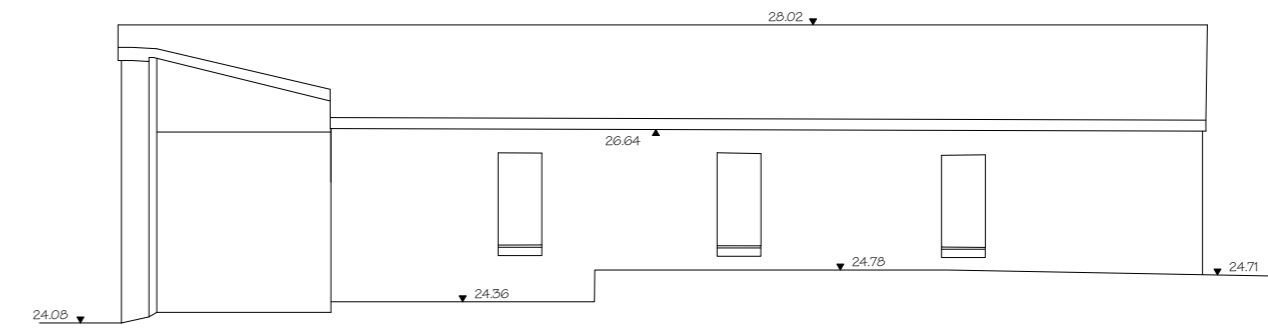

EAST ELEVATION

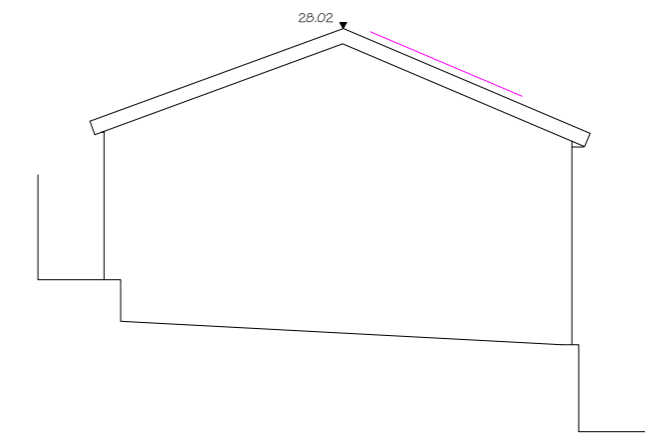

NORTH ELEVATION

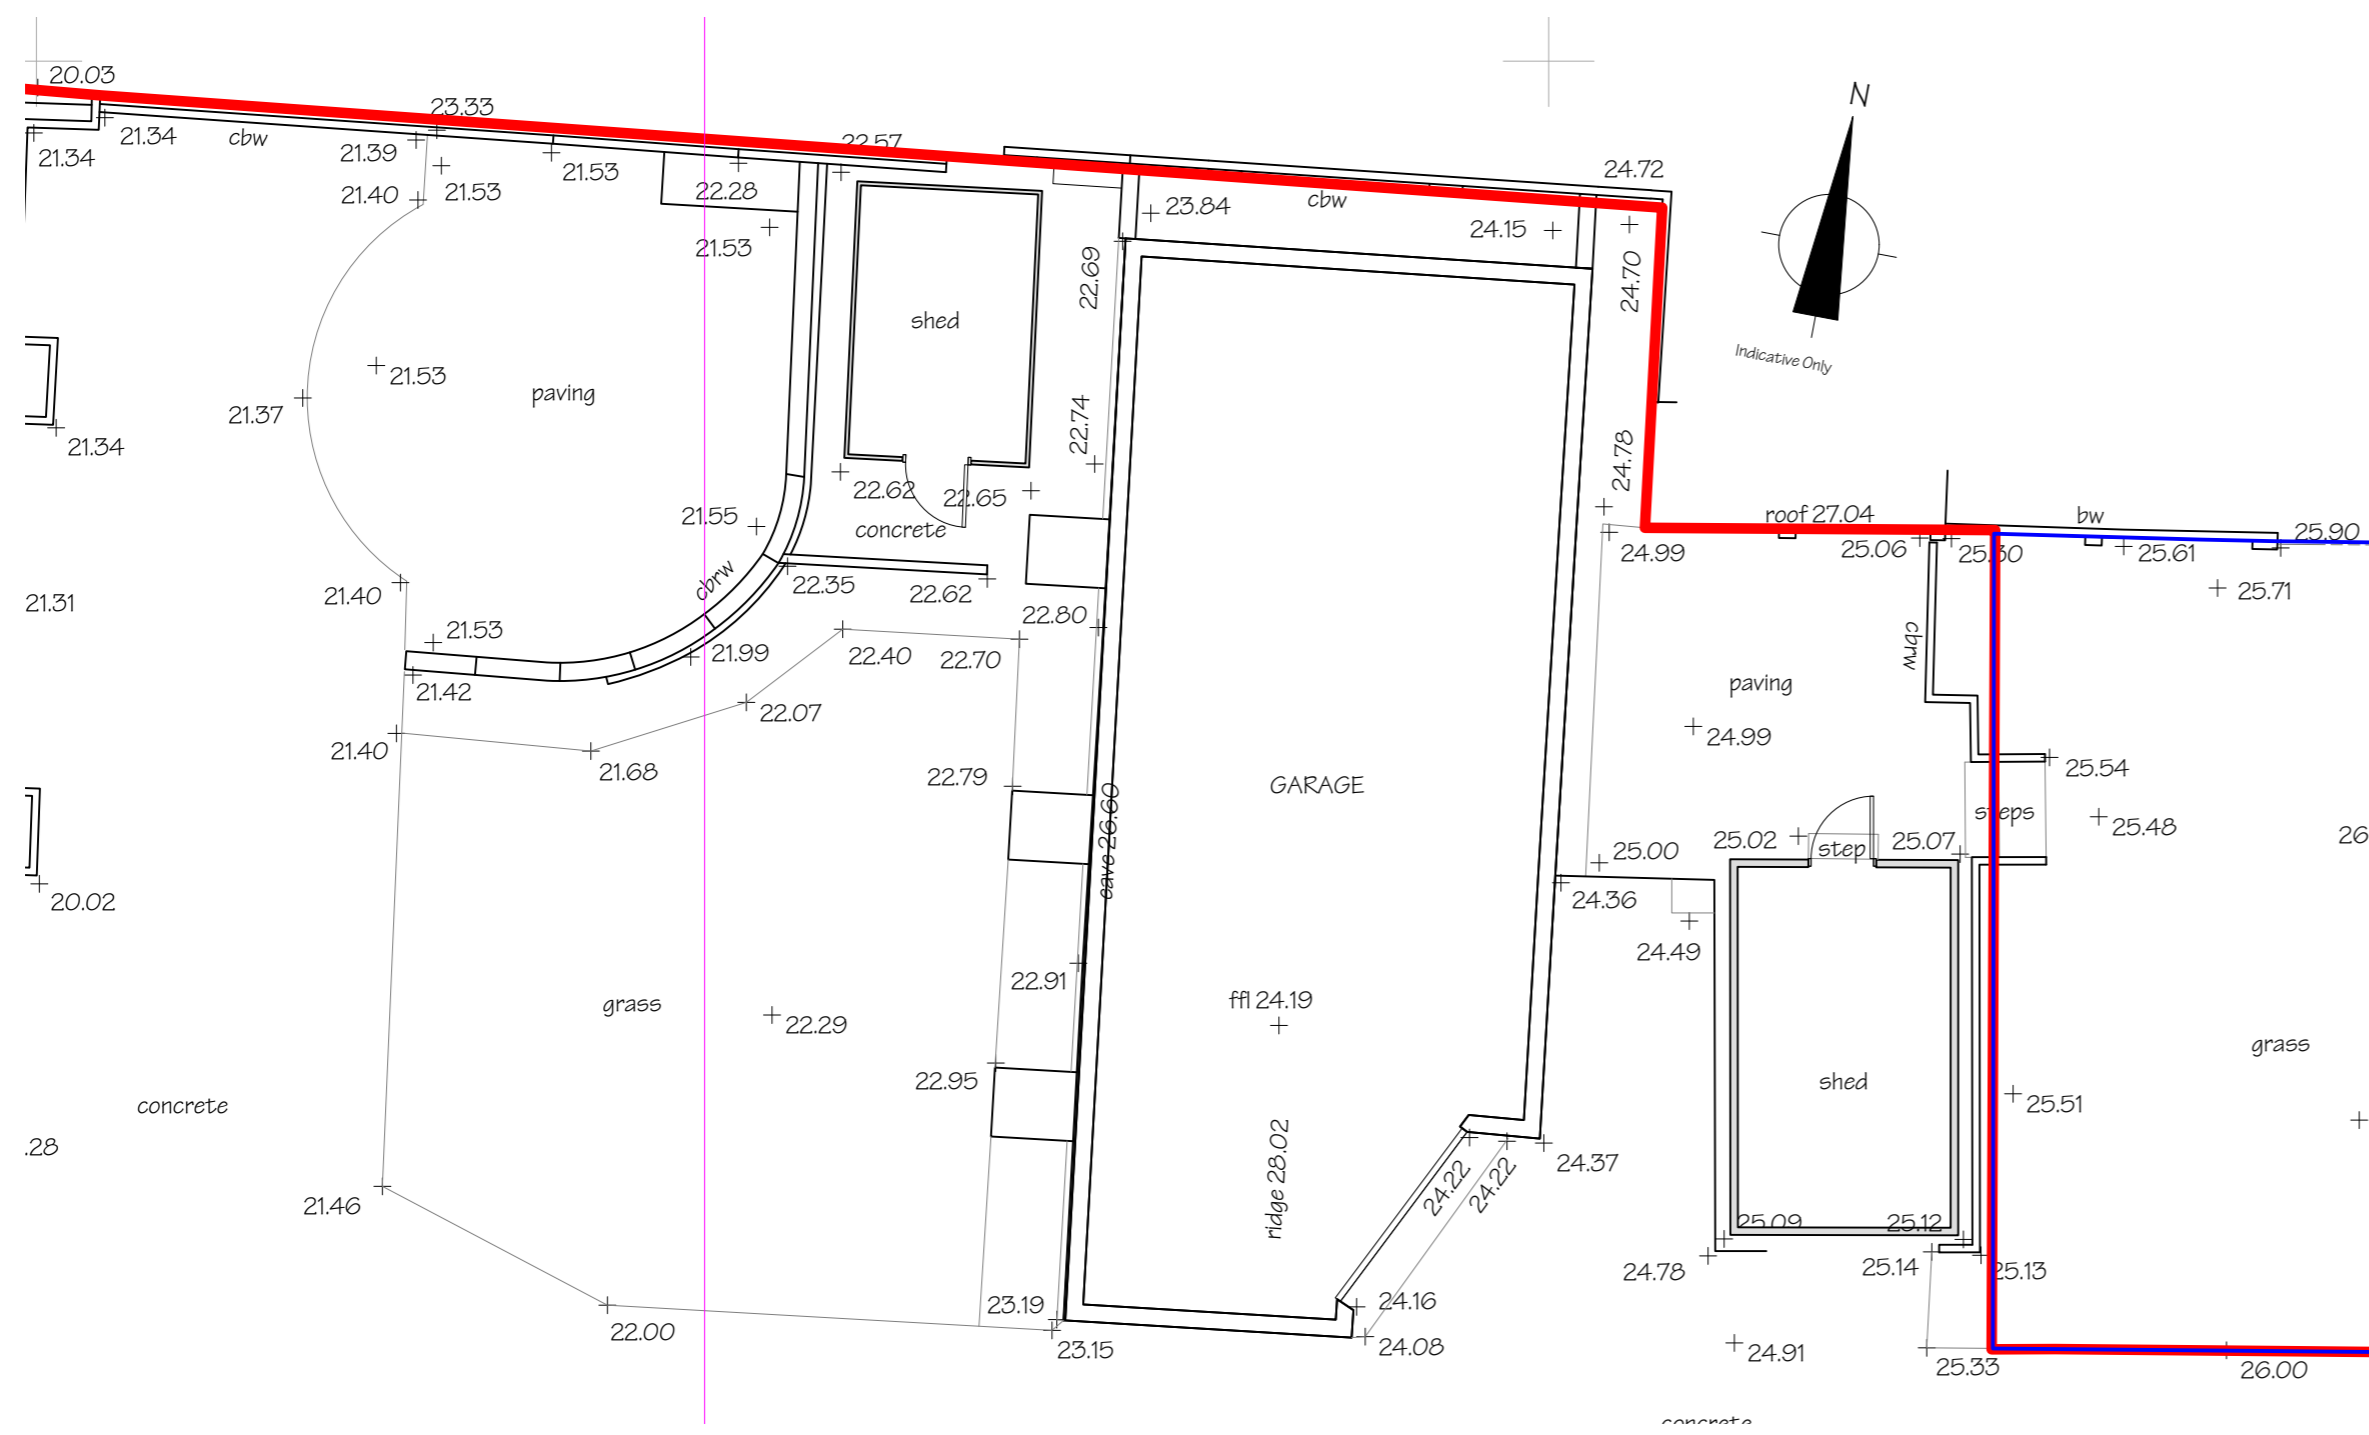

GROUND FLOOR PLAN



scale in metres at original 1:100 scale on A2 size drawing

| | | | |
|---|--|-----------------------------|--------------------------------|
| revision date: | note: | drawing number | revision |
| Southpoint Sidlands 40 Ham Green Pill Bristol BS20 0HA 01275 218053 mail@southpoint.co.uk www.southpoint.co.uk | 40 Ham Green Pill North Somerset BS20 0HA New Passivhaus Existing garage plan & elevations | 269.S06 | - |
| southpoint | | scale 1:100 | date 29/12/2023 |
| | | status of drawing Survey | This drawing © Southpoint 2018 |
| <small>Responsibility is not accepted for errors made by others in scaling from this drawing. All construction information should be taken from figured dimensions only. All dimensions to be checked on site. Notify architect of any discrepancies.</small> | | | |