



- Query any discrepancies
- Do Not Scale

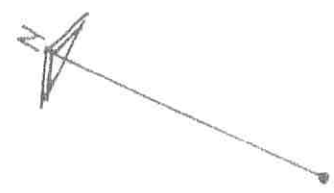

A

A

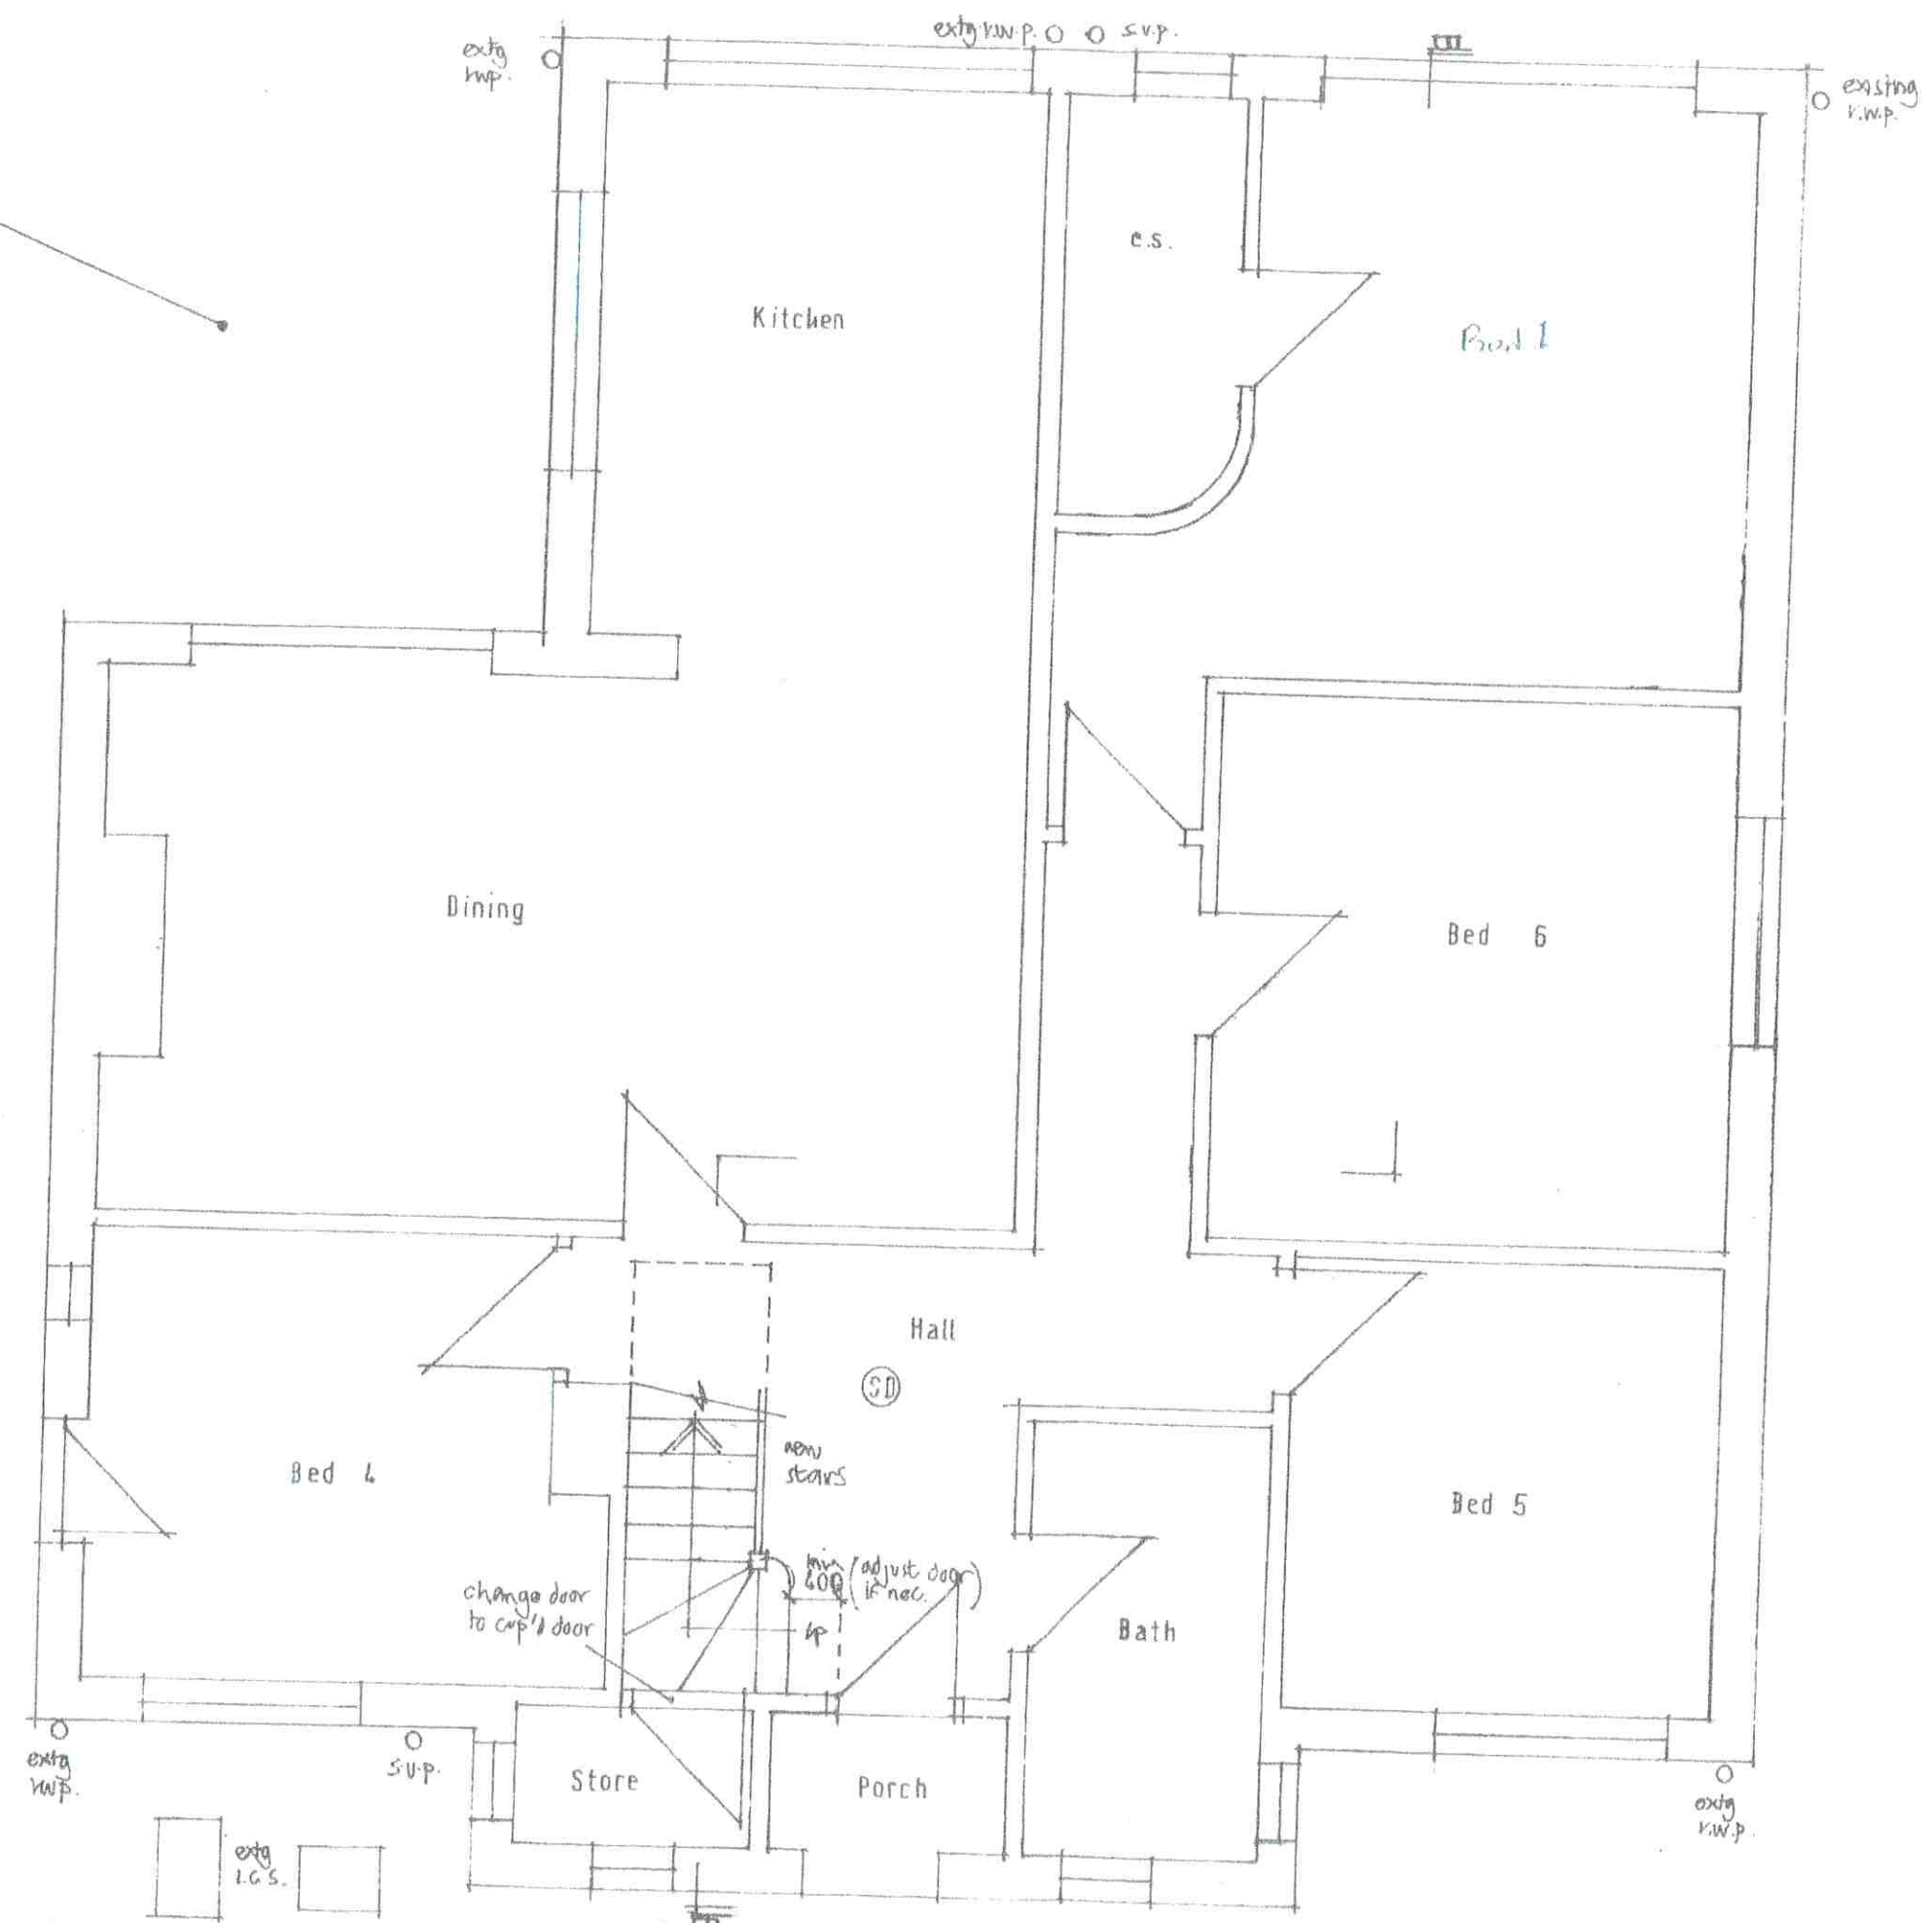

awing No: 4
 ite: 25/08/2023

8. HIGHFIELD AVENUE
 RINGWOOD

PROPOSED
 EXTENSION

GROUND
 FLOOR PLAN

Scale 1: 50 Paper Size A3

