


Site Plan
Scale 1:500

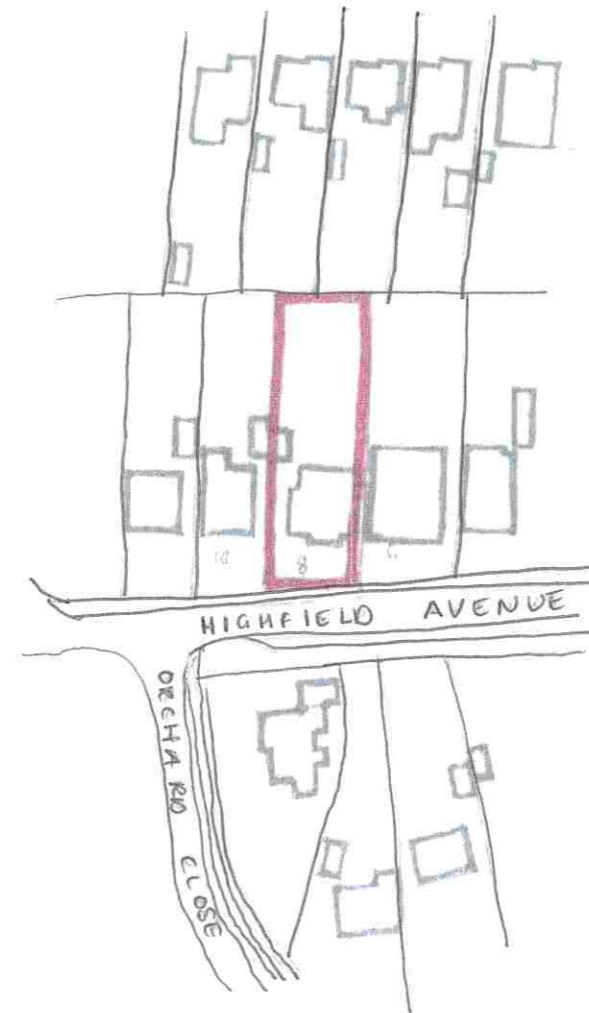

Location Plan
1:1250



8 HIGHFIELD AVENUE RINGWOOD	PROPOSED EXTENSION	Drawing No: 1 Date: 25/08/2023
--------------------------------	-----------------------	-----------------------------------