






proposed site plan 1:200

 


Scale 1:200

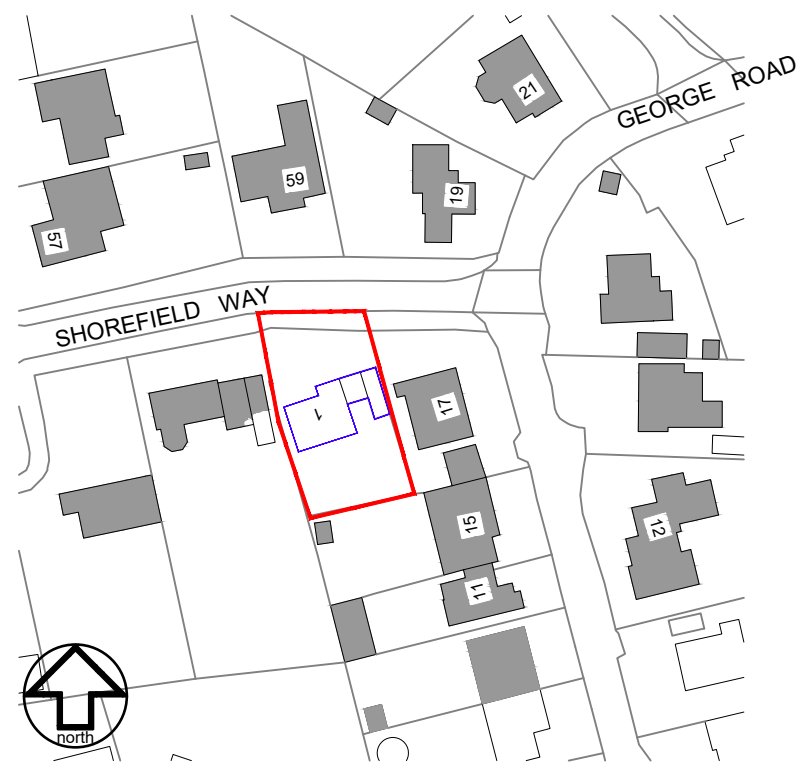


site location plan 1:1250

 

Scale 1:1250

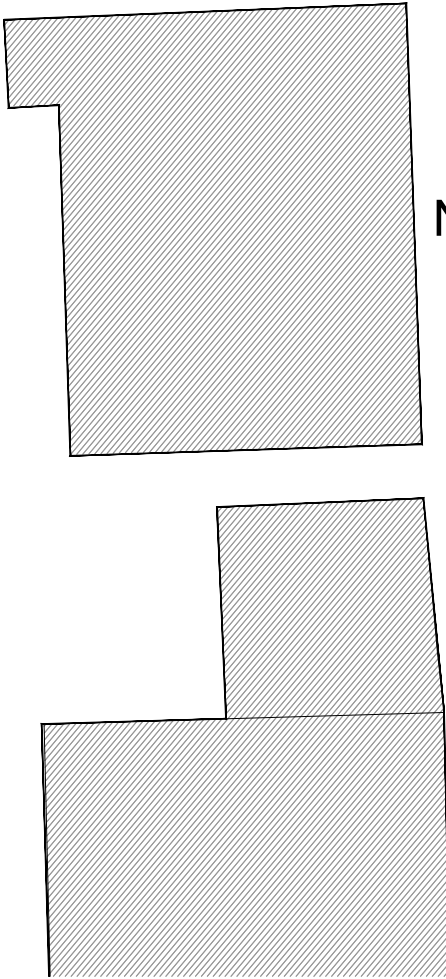

proposed site plan 1:500

 

Scale 1:500

rev.	date	details	drawn	check
E	22.12.23	red line amended	eos	eos
D	28.11.23	resubmission redesign	eos	eos
C	11.10.23	red line amended	eos	eos
B	07.07.23	rooflights and solar panels added	eos	eos
A	20.06.23	design development	eos	eos

PLANNING	
project:	Replacement Dwelling
project no:	2214
dwg no:	011
rev:	E
scale:	as specified
drawing:	Site location and
drawn by:	eos
date:	06.04.23
checked by:	eos
date:	06.04.23



site location and site plan