






0 - Proposed Site Plan

1:1000

 

NOTES:  
OTHER THAN FOR THE PURPOSES OF PLANNING, DO NOT SCALE THESE DRAWINGS.  
USE WRITTEN DIMENSIONS ONLY. ALL DIMENSIONS TO BE CHECKED ON SITE PRIOR TO COMMENCEMENT OF WORK.  
THIS DRAWING IS THE COPYRIGHT OF SIMPSON HILDER ASSOCIATES LIMITED AND MAY NOT BE REPRODUCED, COPIED OR ALTERED IN ANY WAY WITHOUT WRITTEN AUTHORITY.

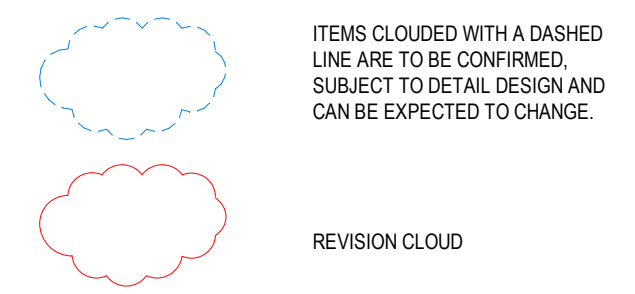

Rev	Date	Description	By	Chkd
Drawing Status				
<b>PRELIMINARY</b>				
Client				
Principal contractor				
Design Consultant				
 67A HIGH STREET LYNDHURST HAMPSHIRE SO43 7BE T: 023 80 283798 F: 023 80 263688 E: sh@a@simpsonhilder.co.uk				
Project Title				
<b>BALLARD SCHOOL, FERNHILL LANE, NEW MILTON, BH25 5SU</b>				
Drawing Title				
<b>PROPOSED SITE PLAN</b>				
Scale (@ A1 SIZE) 1:1000				Size: A1
Drawn: Author	Date: 12/19/23	Checked: Checker	Date: 12/19/23	Revision:
Drawing No. <b>0000-106</b>				