

new stair
shelving
STUDY
BEDROOM 2
BEDROOM 3
BEDROOM 4
BEDROOM 4

PROPOSED FIRST FLOOR

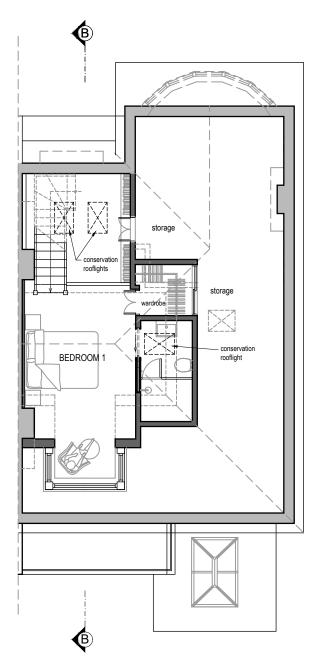

PROPOSED LOFT PLAN

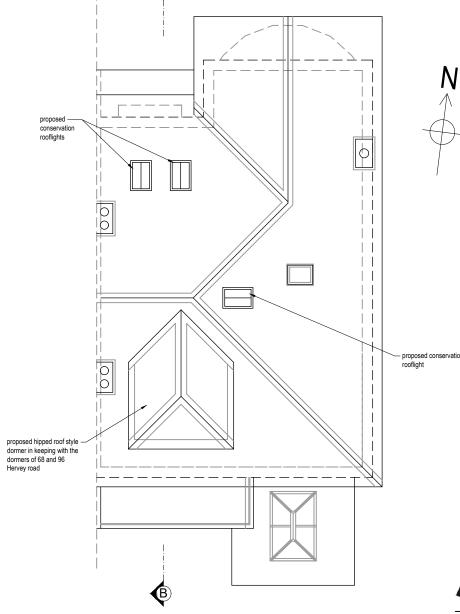

PROPOSED ROOF PLAN



Do not scale from this drawing.

This drawing and the copyrights and patents therein are the property of Apex Architecture and may not be used or reproduced without consent.

This drawing is to be read in conjunction with all relevant consultant's drawings/documents and any discrepancies or variations are to be notified to Apex Architecture before the affected work commences.

Apex Architecture

133 Creek Road, Greenwich, London, SE8 3BU

0203 393 6555

Client Matthew & Kirsten Blaseby

Project

84 Hervey Road London SE3 8BU

Title

Proposed Floor Plans

-		
Job No.	Drawing No.	Revision
L258hr	3 0 1	
Scale 1:100@A3	Issue Planning	Date Dec 2023

www.apexarchitecture.com

enquire@apexarchitecture.com