


SCALE BAR 1:20

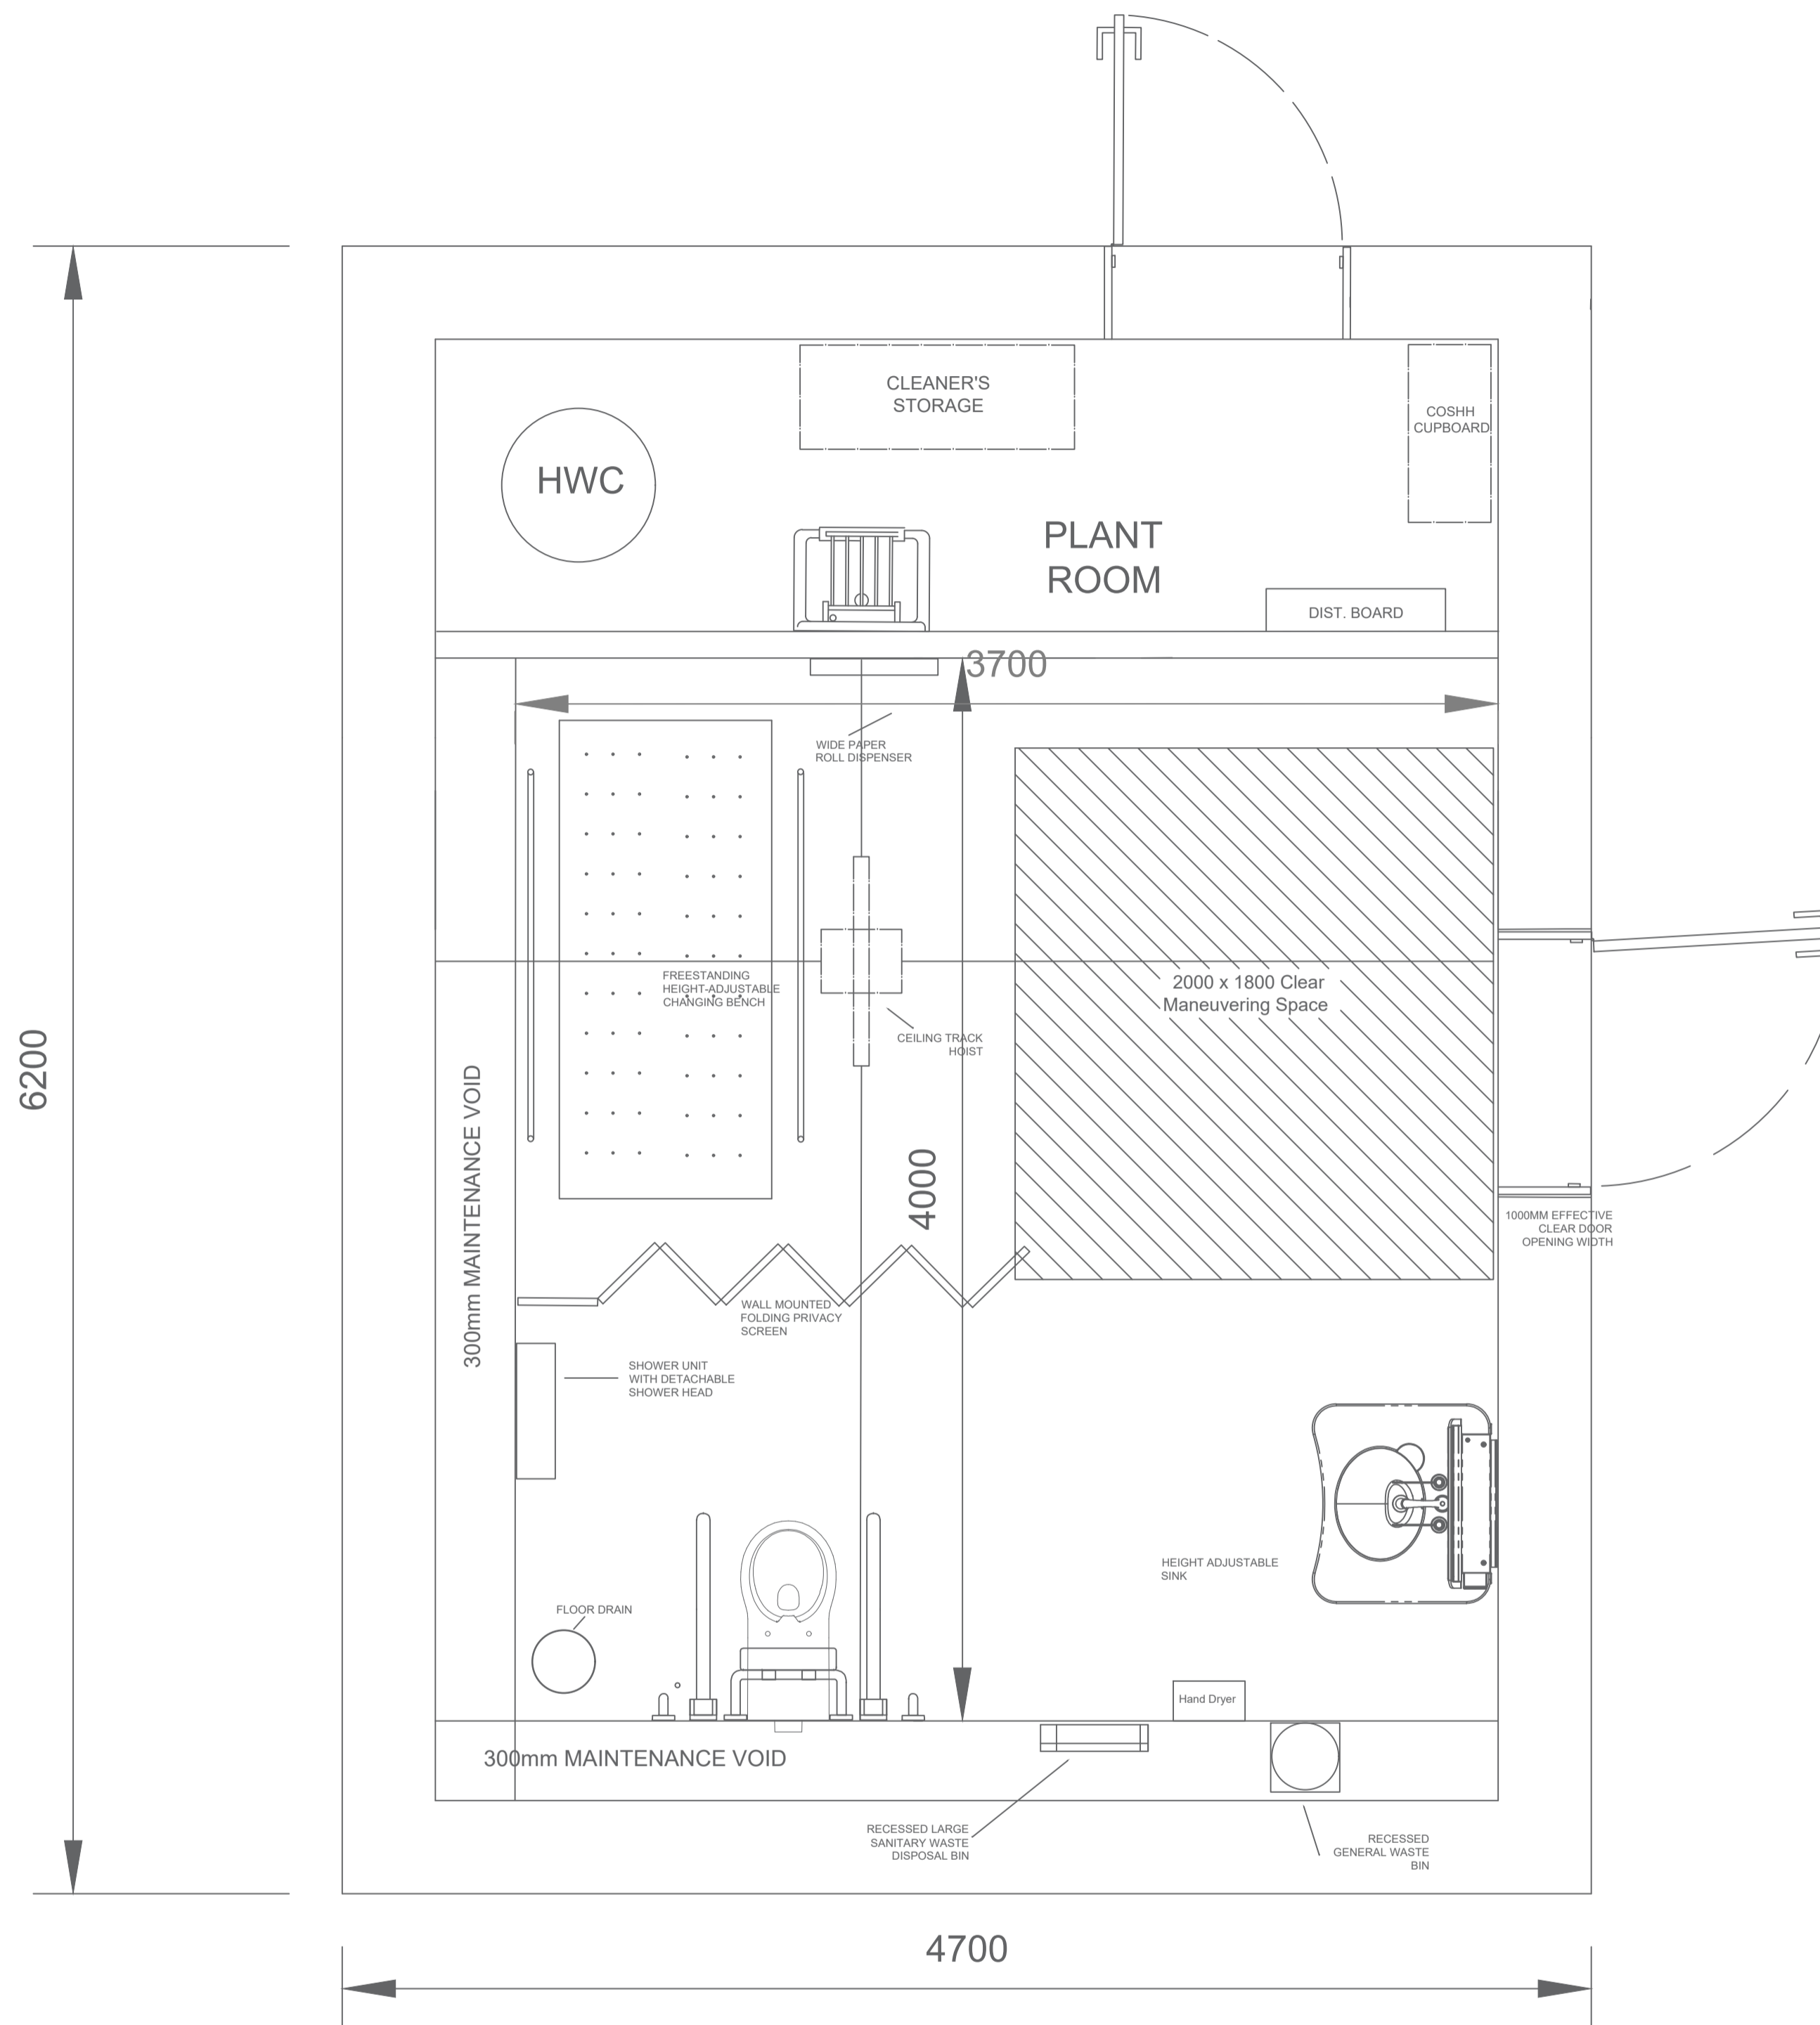

P2	11/12/23	ISSUED FOR PLANNING
P1	07/11/23	ISSUED FOR CLIENT APPROVAL

REV | DATE | DESCRIPTION

Drawing Status

PLANNING



BRIGHTON & HOVE CITY COUNCIL
PROPERTY & DESIGN
HOVE TOWN HALL
HOVE, EAST SUSSEX BN3 4AH
Telephone: (01273) 290000 Fax No. (01273) 291467

Project
**ST ANNS WELL GARDENS
CHANGING PLACES WC BLOCK**

Title
PROPOSED FLOOR PLANS

Drawn By: LC
Checked By: WD
Date: DEC 2023

Project No.: T113
Scale: 1:20

Drawing No.: 001
Revision: P2

This drawing should be read in conjunction with all other drawings. Do not scale. All dimensions must be taken as indicated. Copyright © Brighton & Hove City Council.