




South-East Elevation

Existing Elevation 1/100

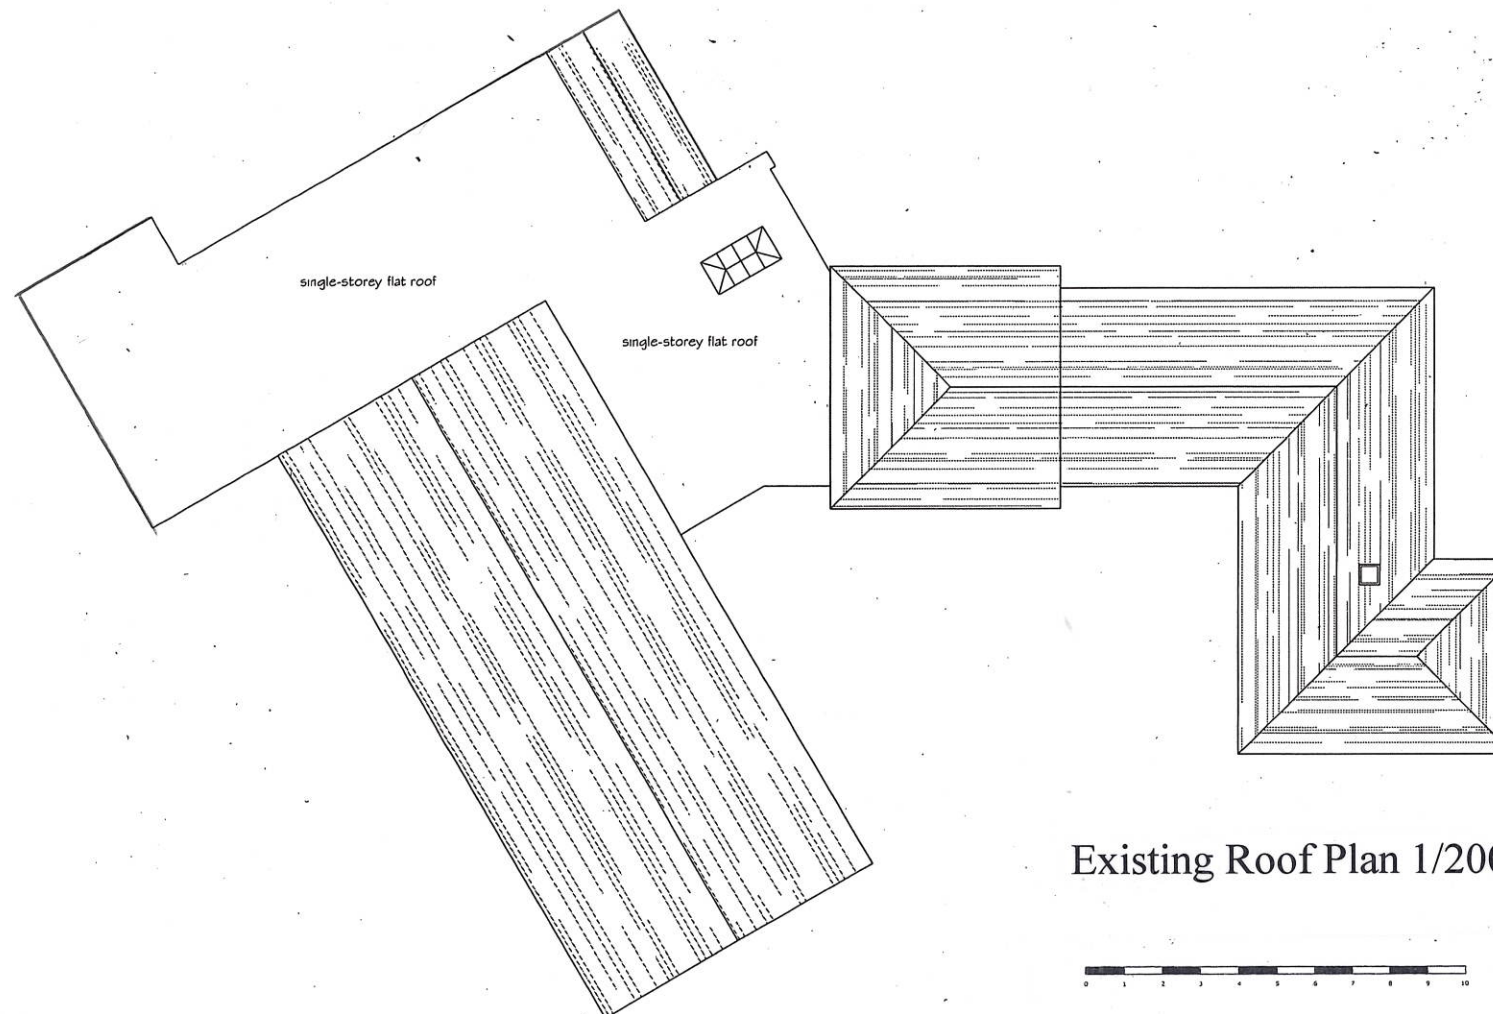

Existing Roof Plan 1/200



Redevelopment:
PICKWICK
TURNPIKE ROAD
AMBERLEY
WEST SUSSEX BN18 9LX

JAYE FORD
ARCHITECTURE LTD

MANLEYS
MANLEYS HILL
STORRINGTON
WEST SUSSEX RH20 4BT
TEL: 01903 745393

Drawing no. 2888/5