


A3

A3 PAPER SIZE

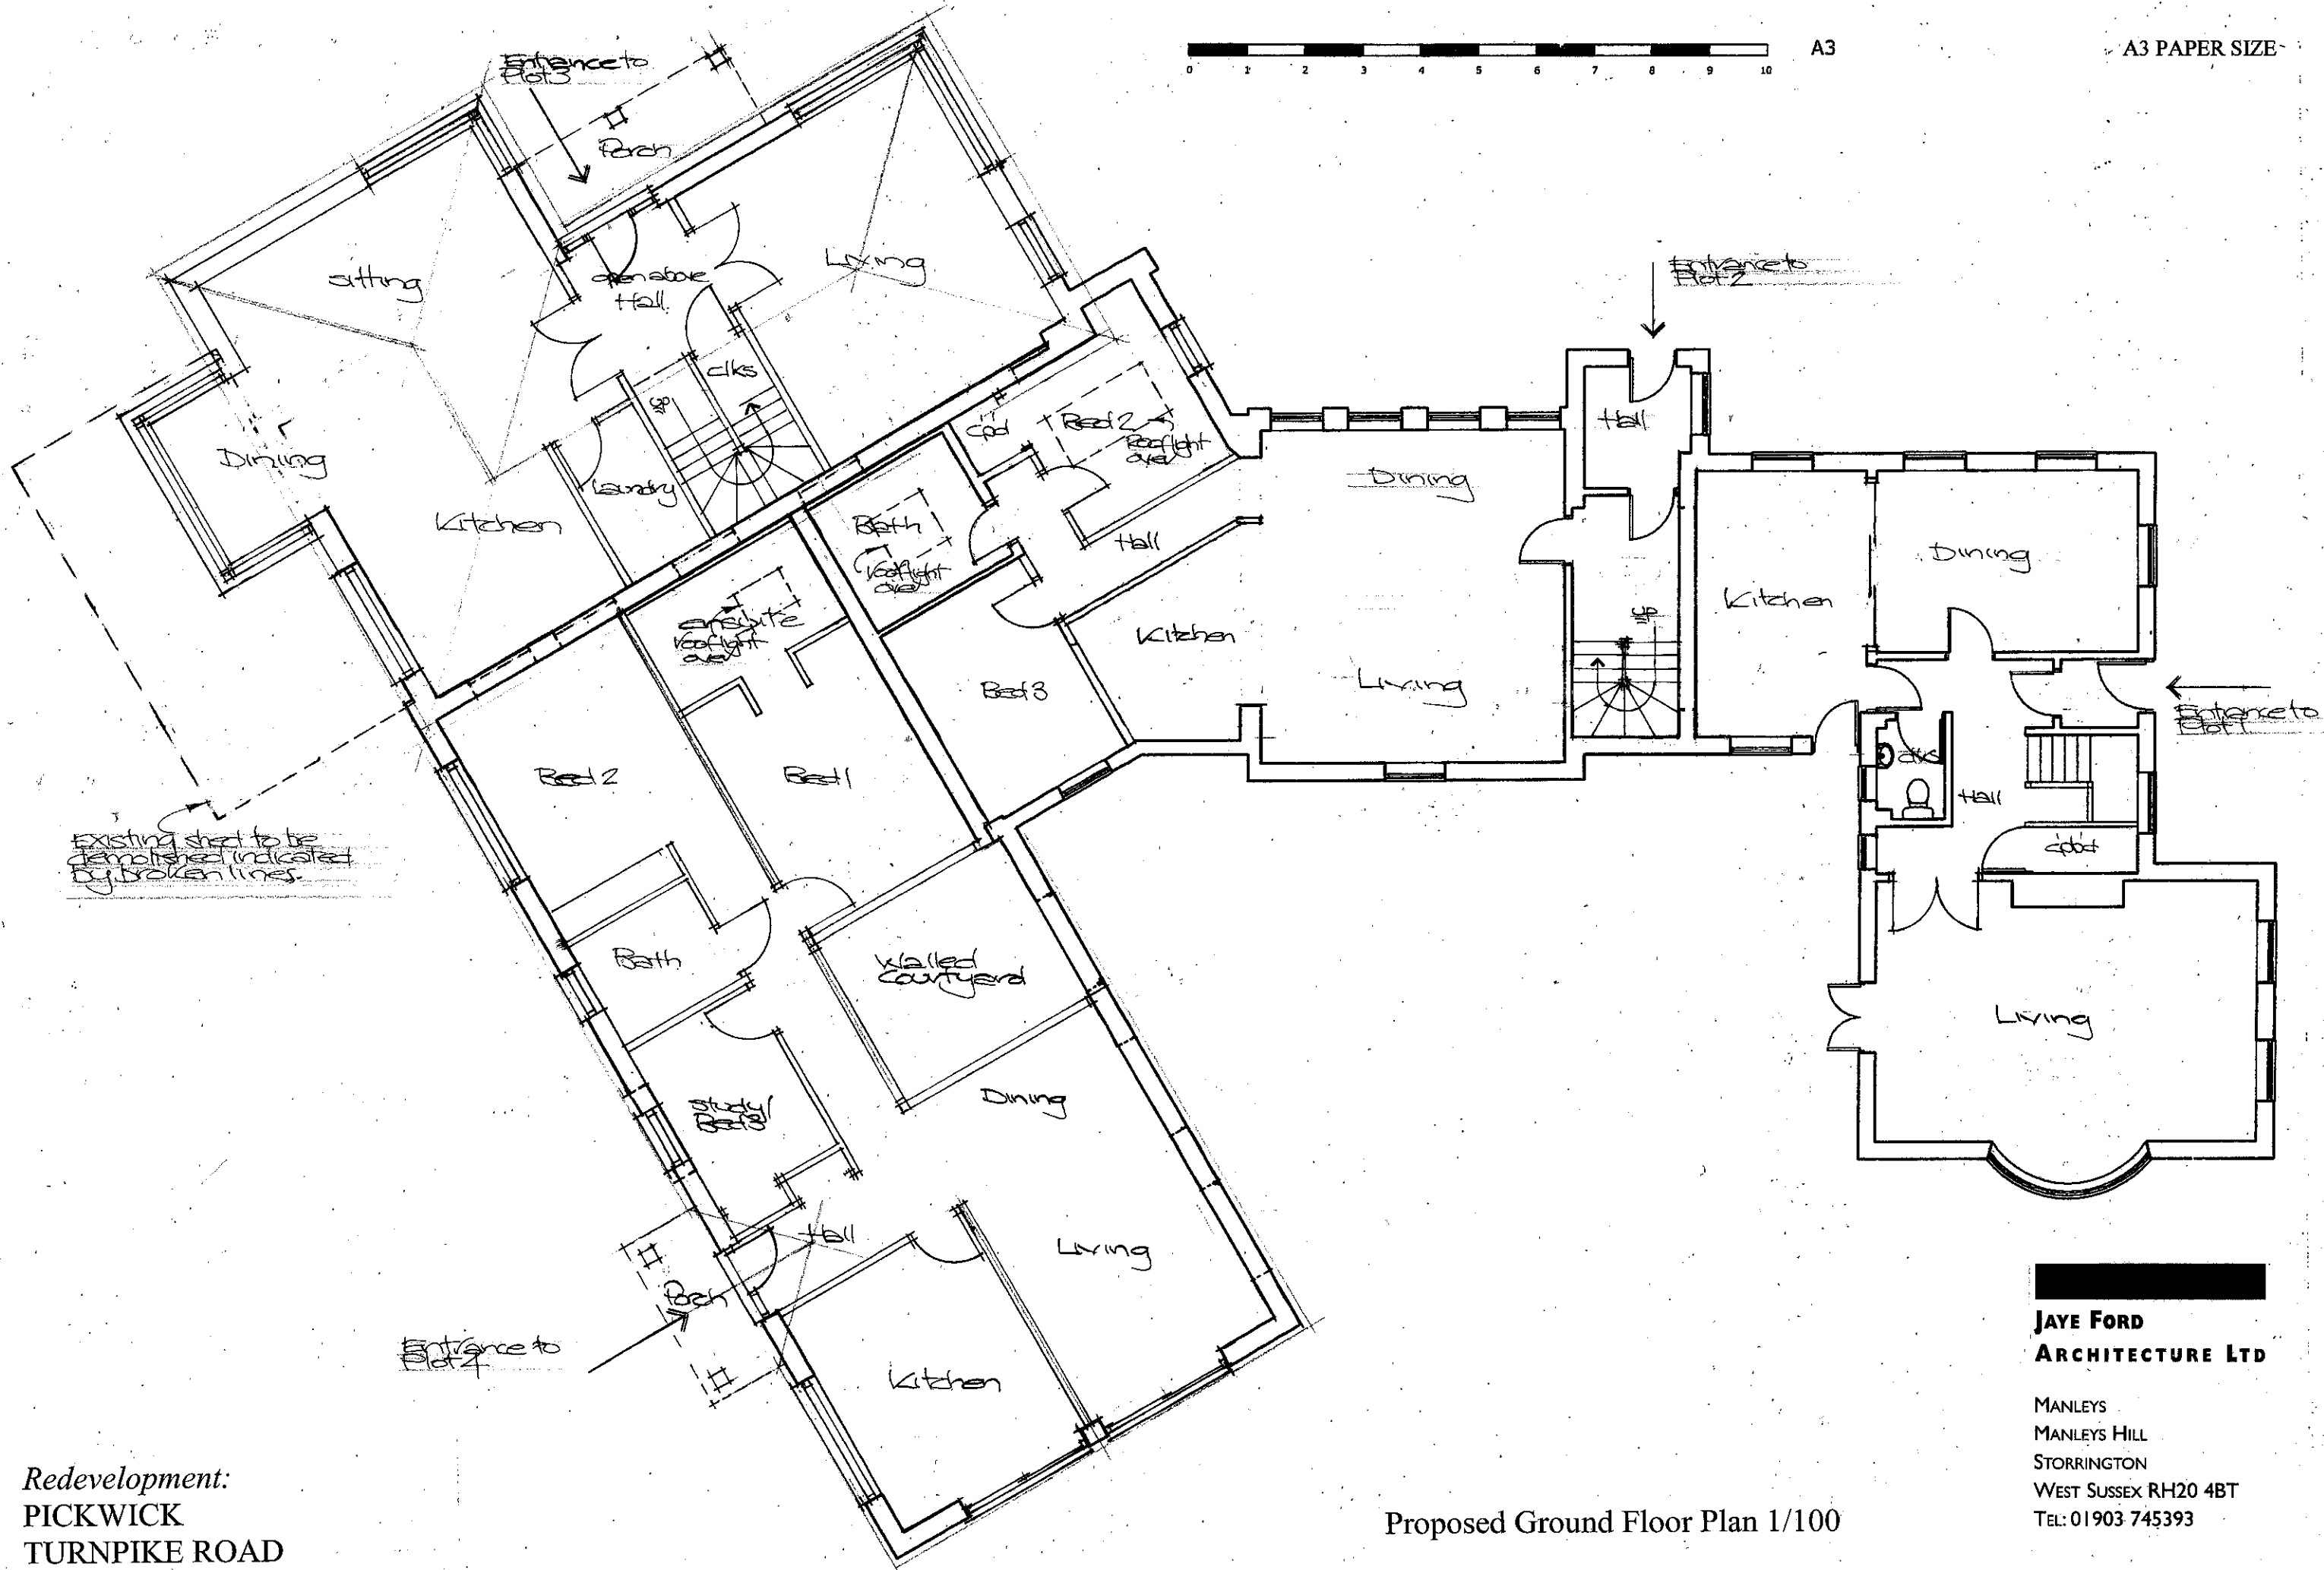

Existing shed to be demolished indicated by broken lines.

Redevelopment:
PICKWICK
TURNPIKE ROAD
AMBERLEY
WEST SUSSEX BN18 9LX

Proposed Ground Floor Plan 1/100

**JAYE FORD
ARCHITECTURE LTD**

MANLEYS
MANLEYS HILL
STORRINGTON
WEST SUSSEX RH20 4BT
TEL: 01 903 745393

Drawing no. 2888/6