


A3

A3 PAPER SIZE

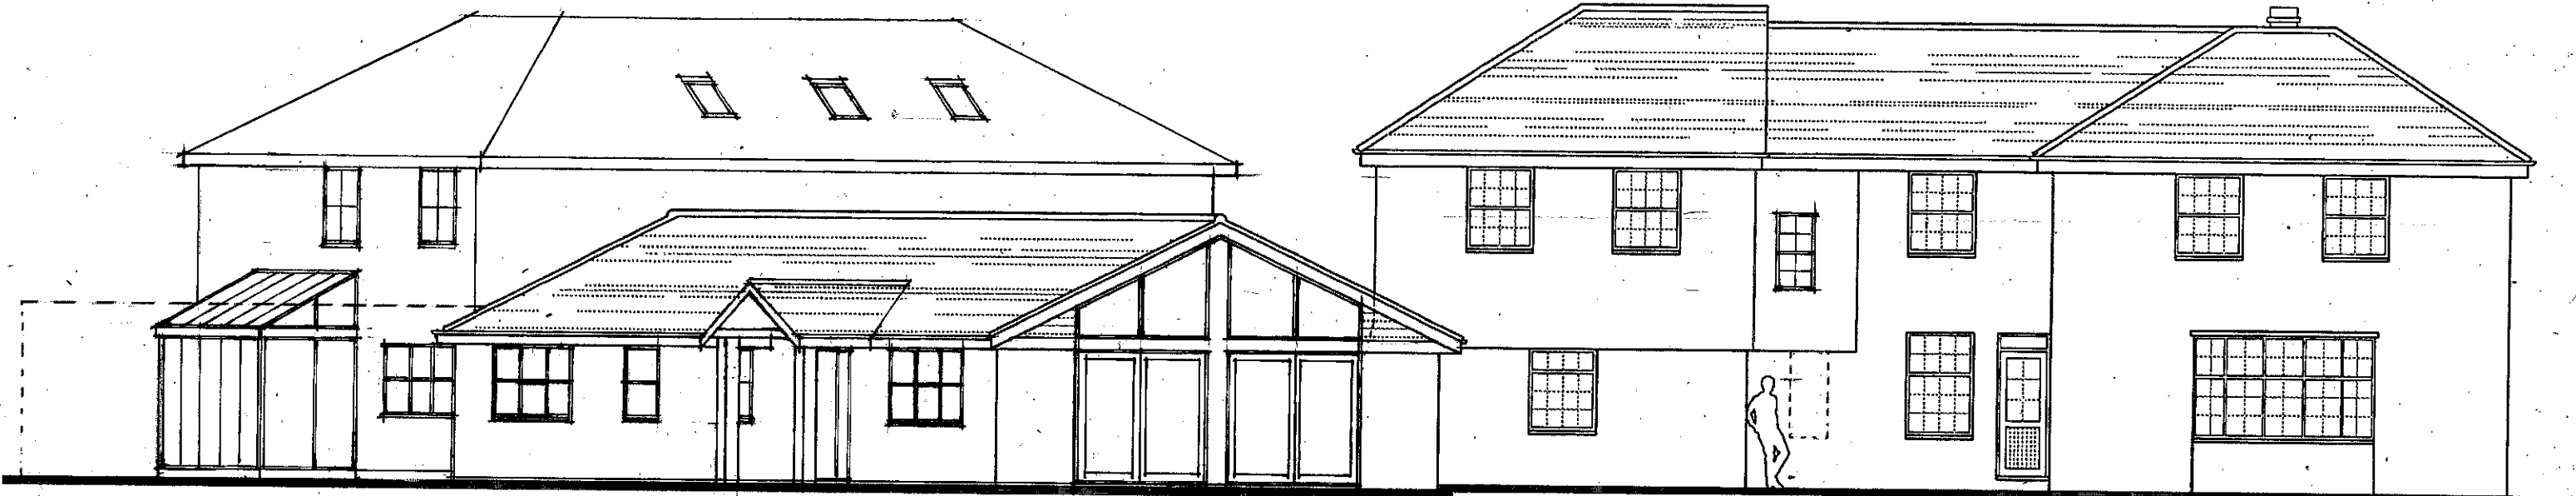


North-West Elevation

Proposed Elevations 1/100




**JAYE FORD  
ARCHITECTURE LTD**

MANLEYS  
MANLEYS HILL  
STORRINGTON  
WEST SUSSEX RH20 4BT  
TEL: 01903 745393

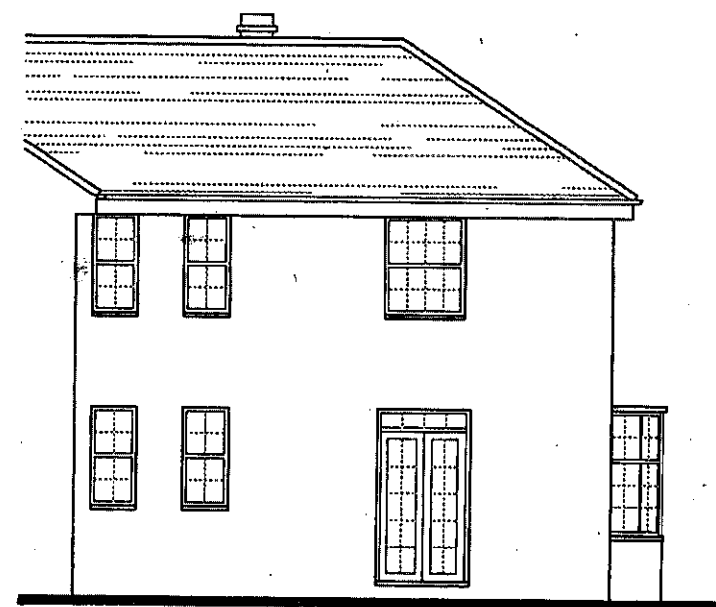

Part North-East Elevation

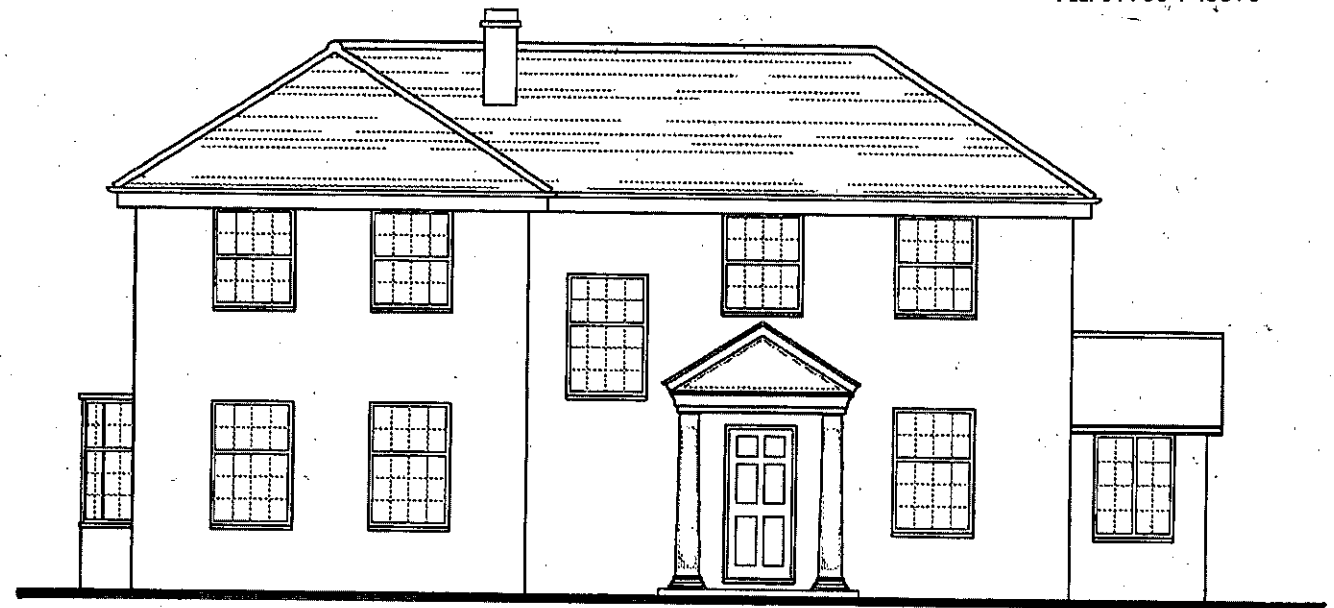

Part South-West Elevation

*Redevelopment:*  
PICKWICK  
TURNPIKE ROAD  
AMBERLEY  
WEST SUSSEX BN18 9LX

Drawing no. 2888/8