




A3

A3 PAPER SIZE

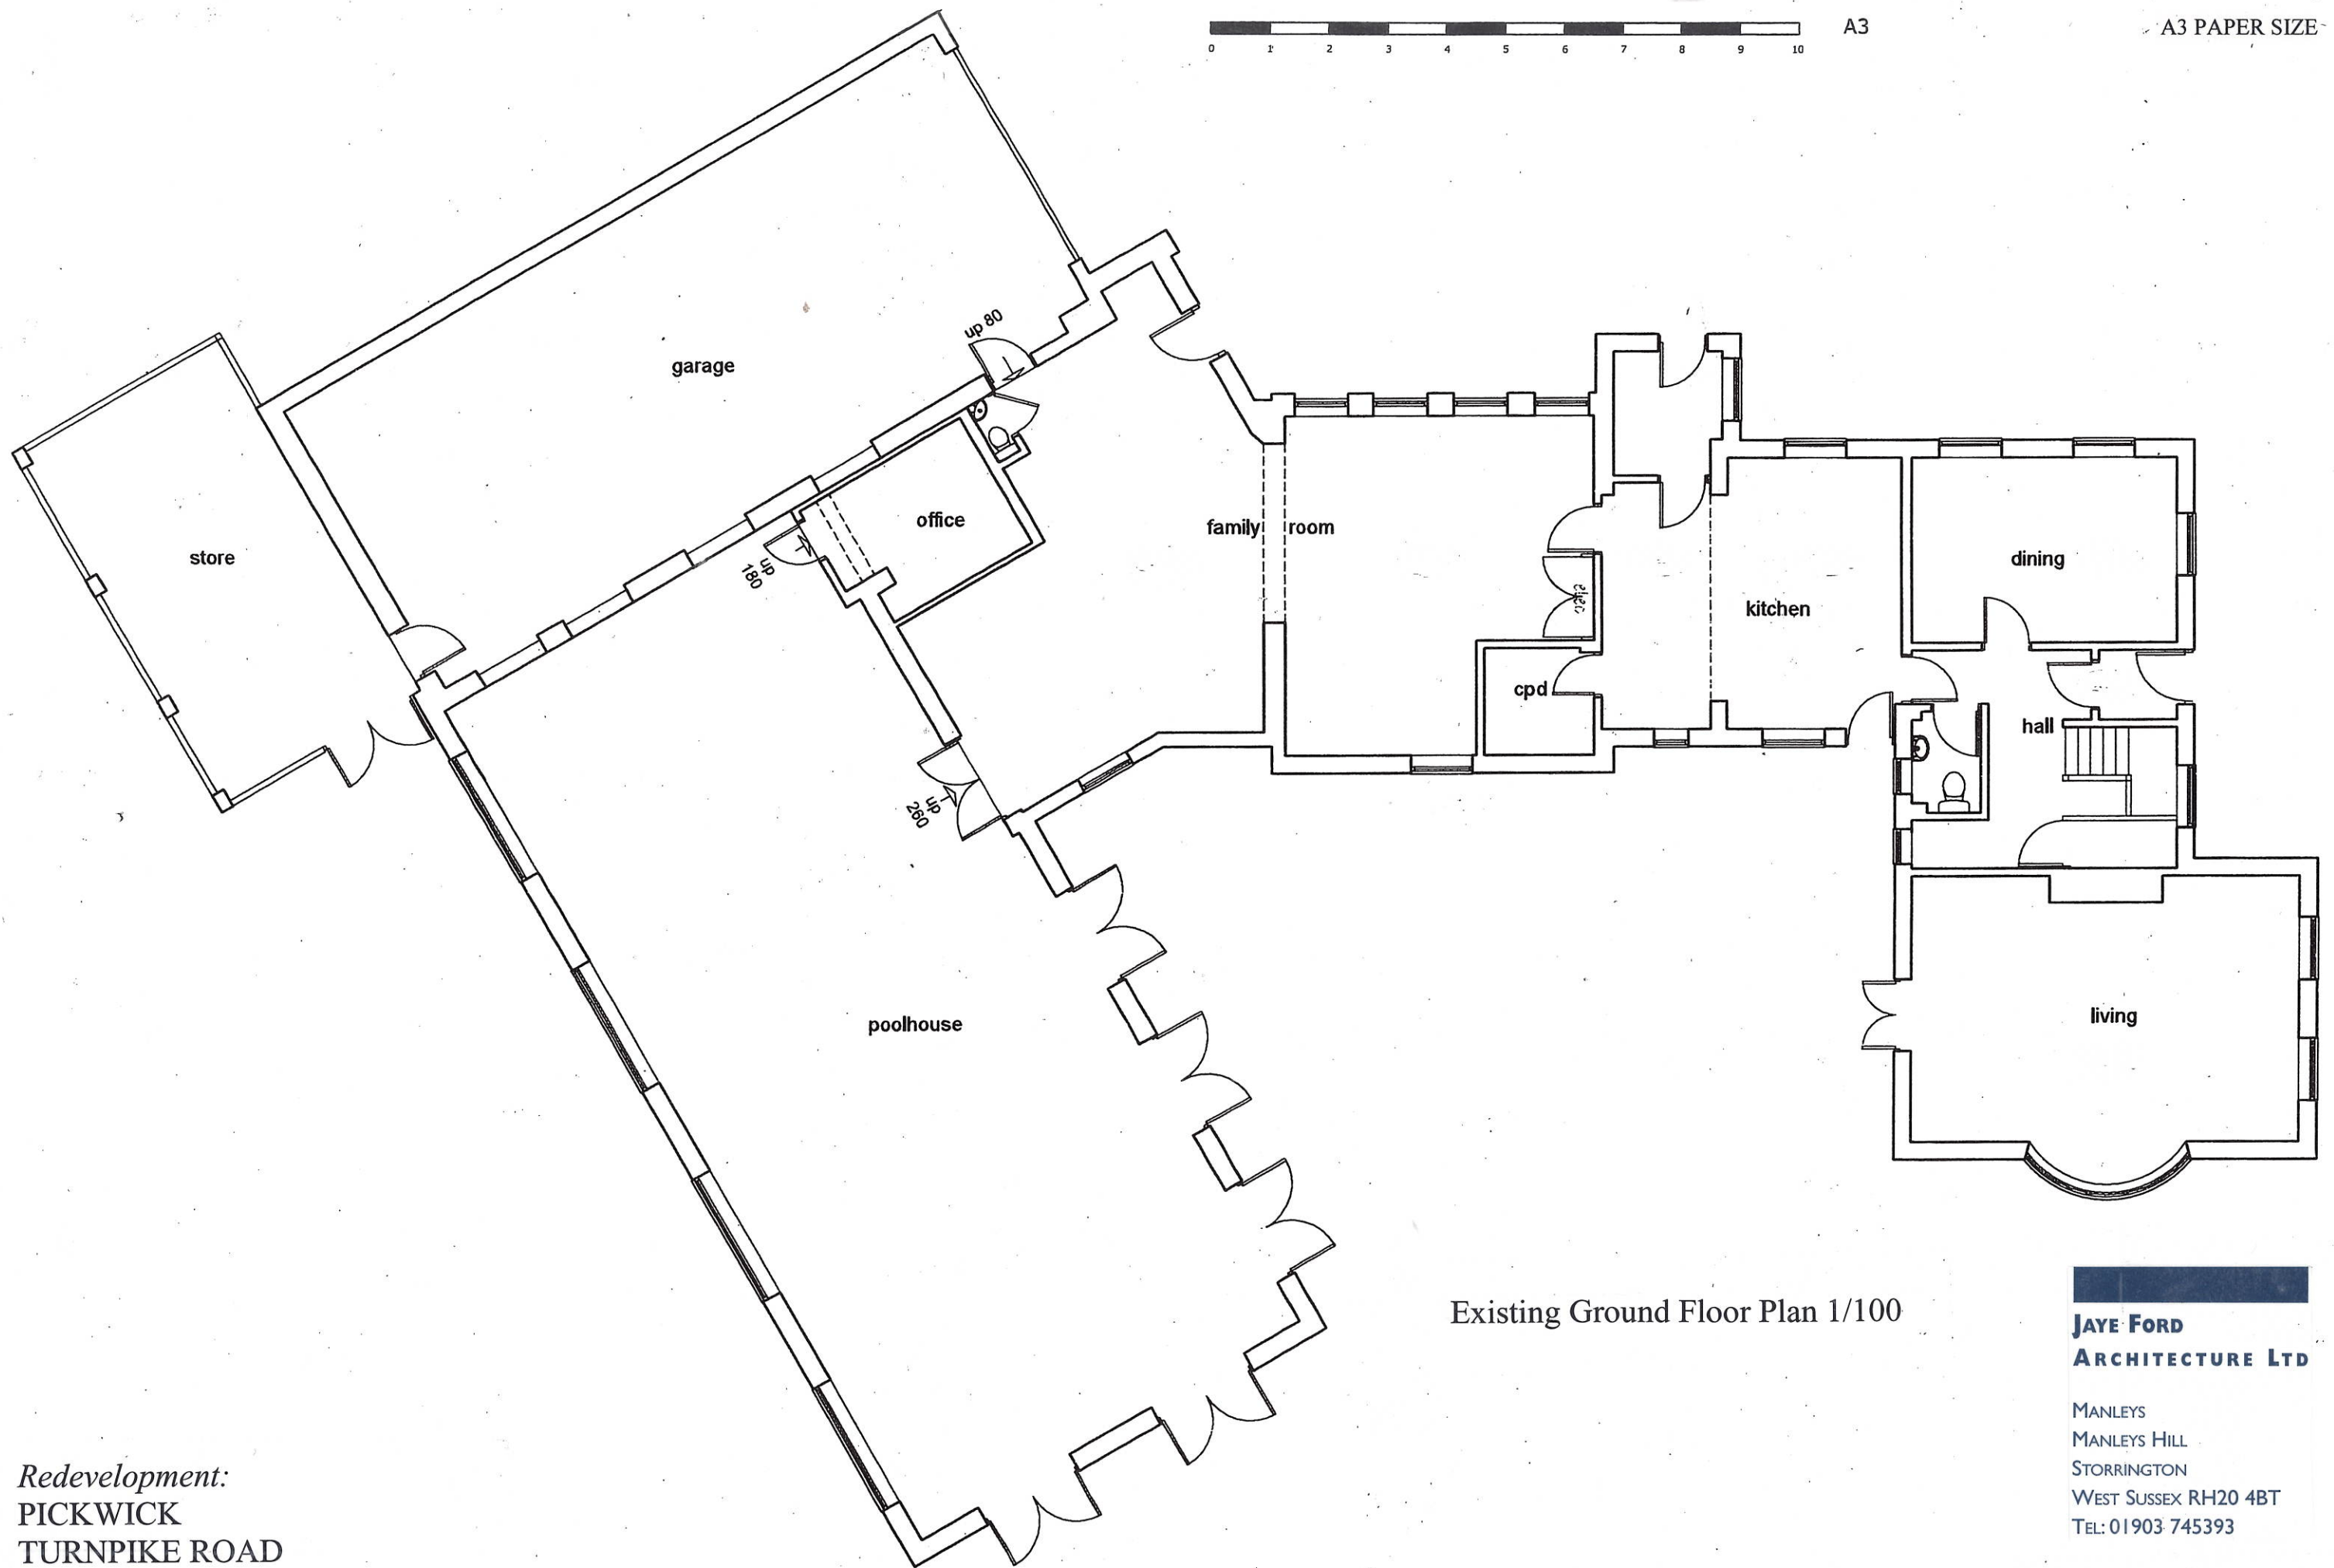

Existing Ground Floor Plan 1/100

Redevelopment:
PICKWICK
TURNPIKE ROAD
AMBERLEY
WEST SUSSEX BN18 9LX

JAYE FORD
ARCHITECTURE LTD

MANLEYS
 MANLEYS HILL
 STORRINGTON
 WEST SUSSEX RH20 4BT
 TEL: 01903 745393

Drawing no. 2888/2