


A3



South-East Elevation

Proposed Elevation 1/100

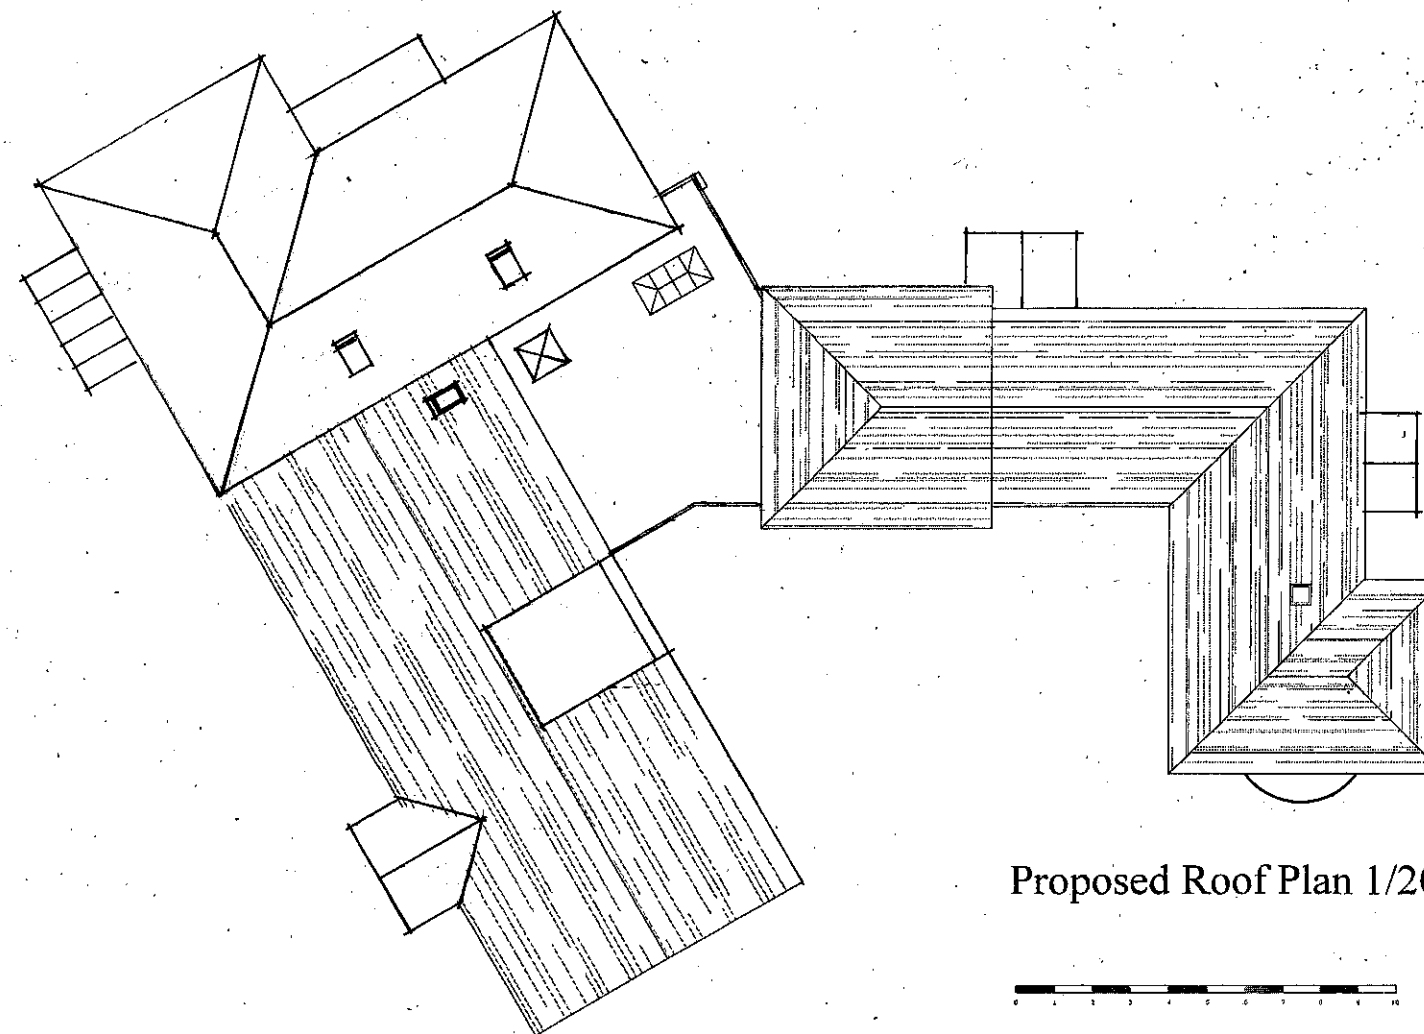

Proposed Roof Plan 1/200



A3

Redevelopment:
PICKWICK
TURNPIKE ROAD
AMBERLEY
WEST SUSSEX BN18 9LX

**JAYE FORD
ARCHITECTURE LTD**

MANLEYS
MANLEYS HILL
STORRINGTON
WEST SUSSEX RH20 4BT
TEL: 01903 745393

Drawing no. 2888/9