




A3

A3 PAPER SIZE

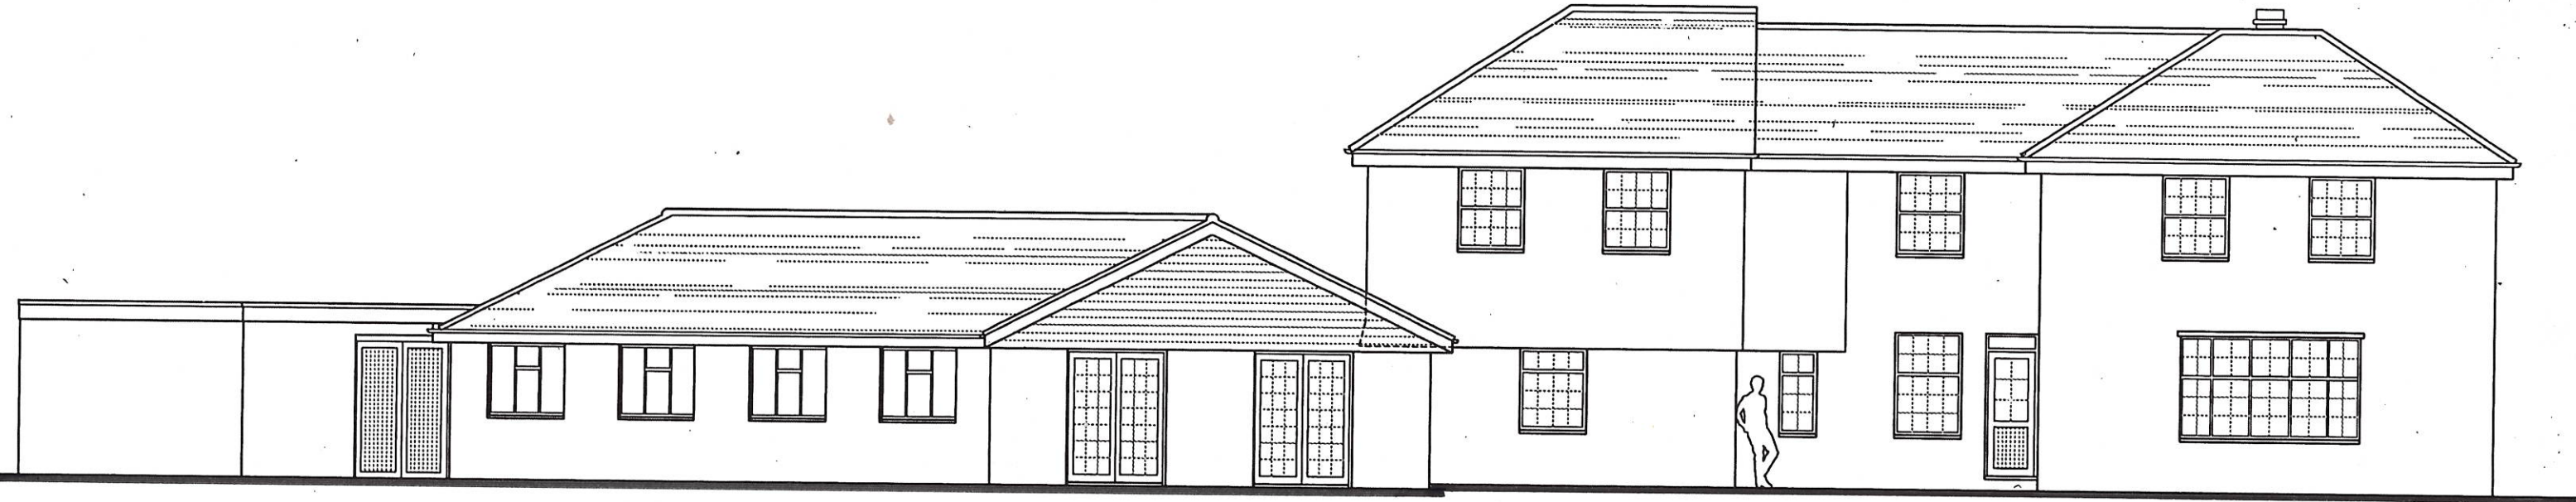


North-West Elevation


JAYE FORD
ARCHITECTURE LTD

MANLEYS
MANLEYS HILL
STORRINGTON
WEST SUSSEX RH20 4BT
TEL: 01903 745393

Existing Elevations 1/100

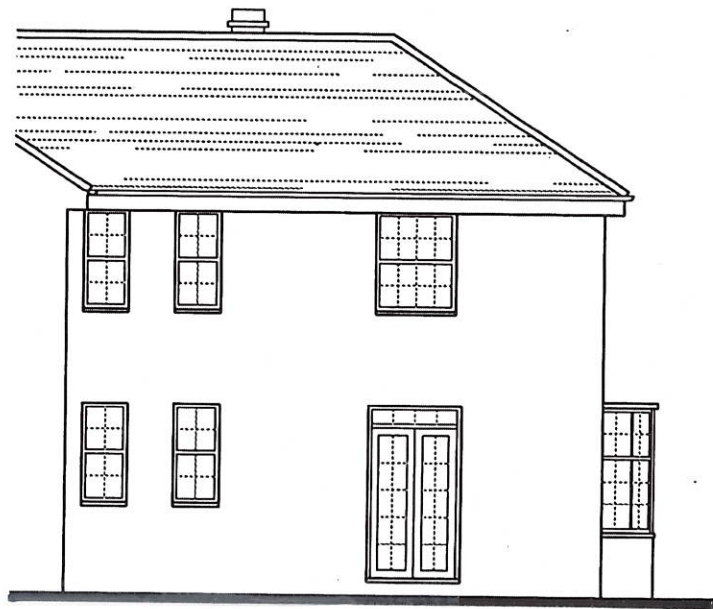

Part North-East Elevation

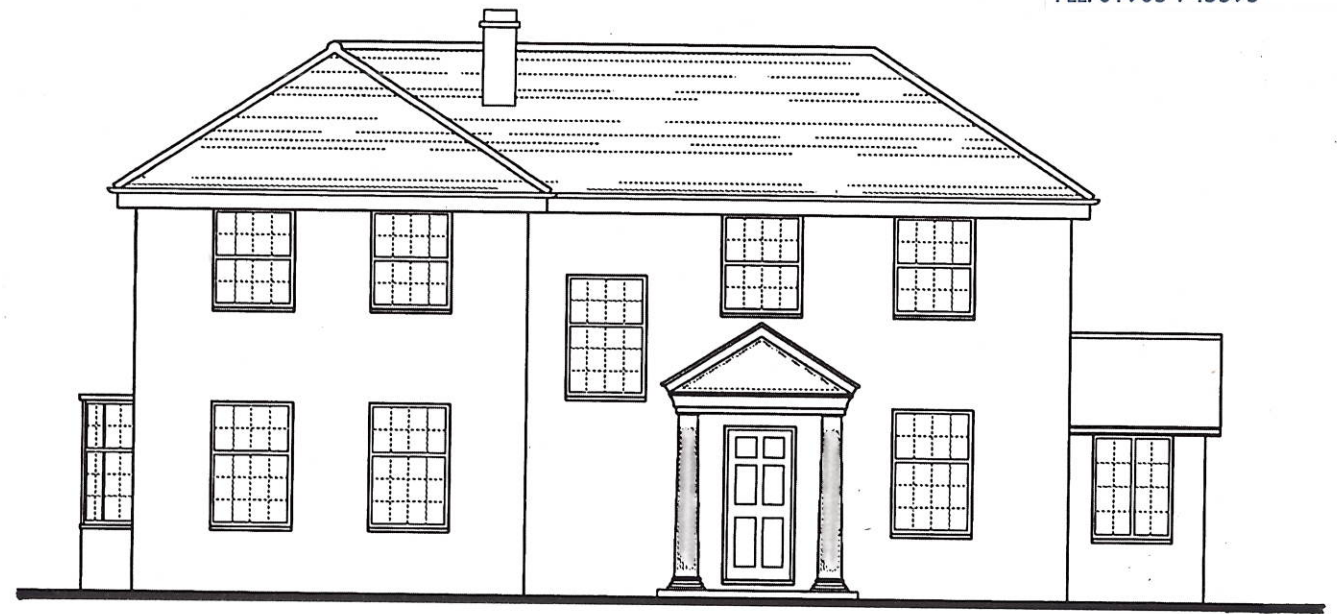

Part South-West Elevation

Redevelopment:
PICKWICK
TURNPIKE ROAD
AMBERLEY
WEST SUSSEX BN18 9LX

Drawing no. 2888/4