



Datum 89.00 m

1 - Proposed South Elevation

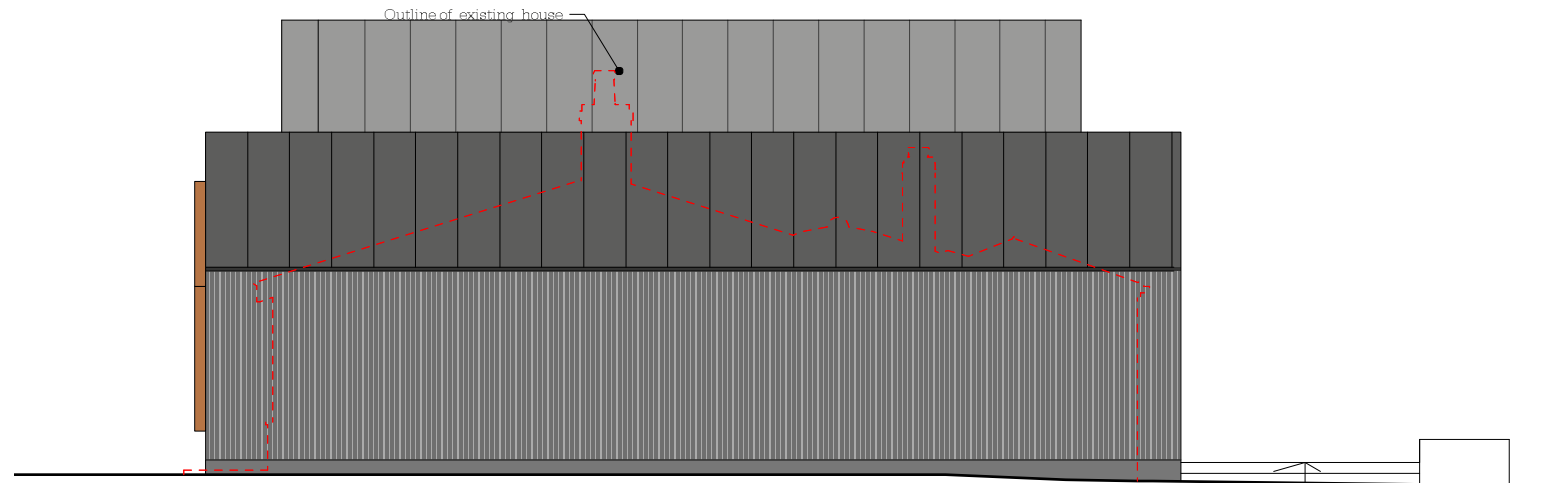

Datum 89.00 m



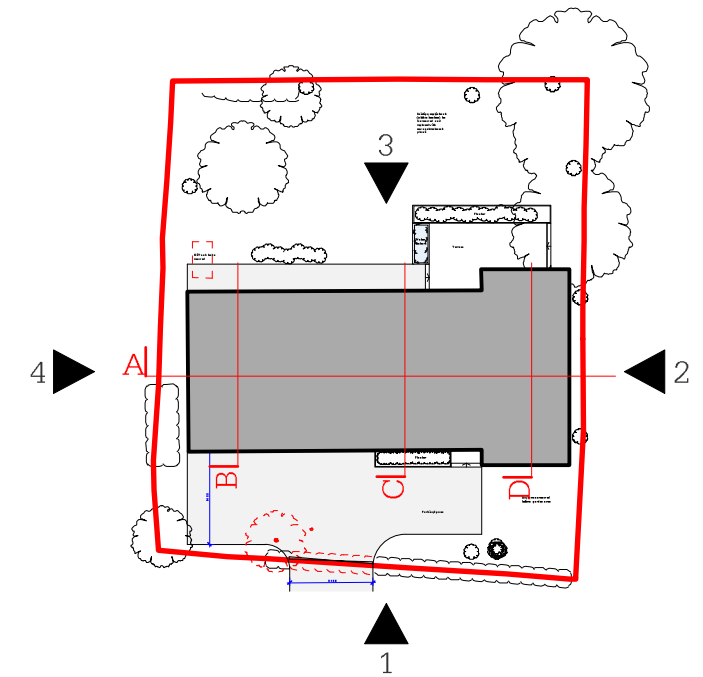
2 - Proposed East Elevation



© All rights reserved  
All dimensions to be checked on site

**Lewes Office**  
Cooksbridge Station House - Cooksbridge - Nr. Lewes  
East Sussex - BN8 4SW

+44 (0)1273 400319  
info@bakerbrown.studio  
bakerbrown.studio

**Notes:**  
Existing   
Proposed   
Demolished 



Rev	Date	Description	Drwn	Chkd

**BakerBrown**

Job Name: Tara\_Underhill Lane Status: Planning

Drawing Title: Proposed Elevations (1 of 2)

Drawn	Checked	Date	Scale@A3	Job No.	Drawing Number	Rev
JK	EP	Dec 23	1:100	1516	BB_PL_0200	