


EXISTING SITE PLAN
SCALE 1:200

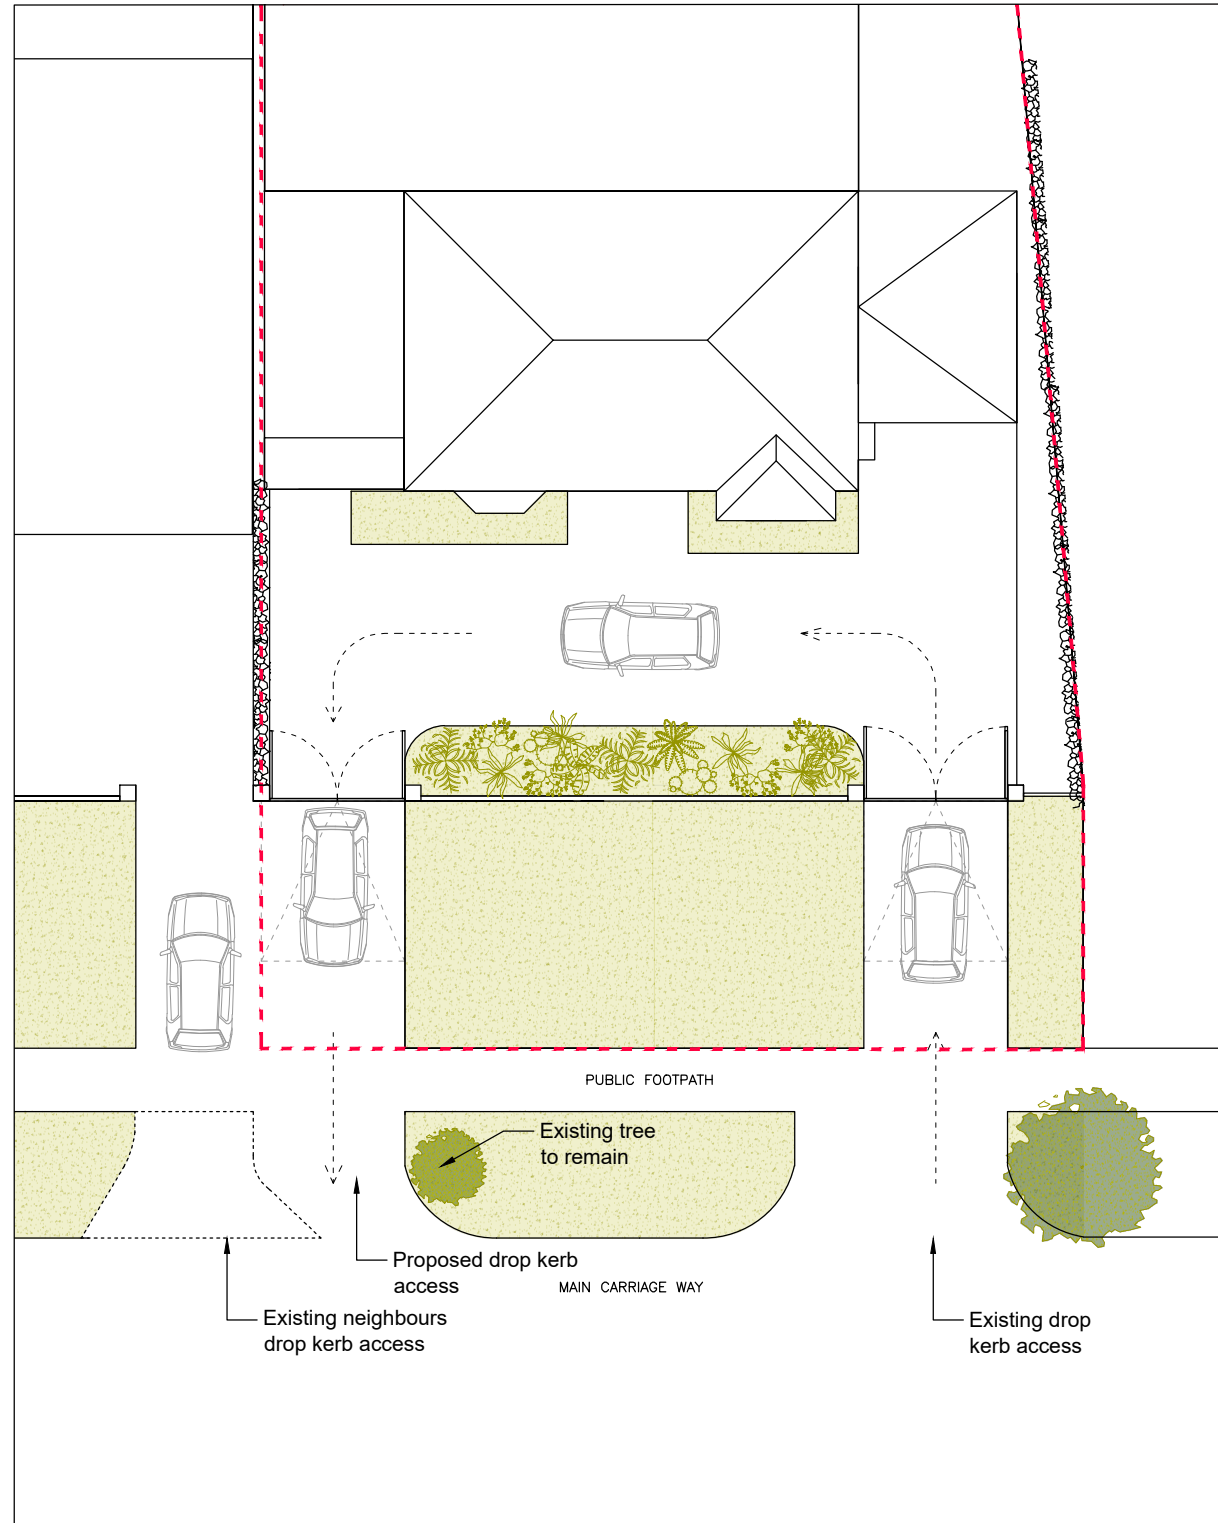

PROPOSED SITE PLAN
SCALE 1:200

Revision description	Date	Check	Rev

STUDIO
www.gf-studio.com
Unit 1 Office 7 - Hawthorn Business Park
165 Granville Road, London, NW2 2AZ
T: +44 (0) 208 123 53 20
E: info@gf-studio.com

Project
608 Watford Way
London, NW7 3JH

Drawing
EXISTING AND PROPOSED SITE PLAN

Drawn	Date	Scale
GO	12/12/2023	1:200@A3
Job number	Drawing number	Revision
2307	GA 03 02	A

COPYRIGHT 2023 GF STUDIO LIMITED ALL RIGHTS RESERVED