



0 1 2 3 4 5 6
METRES @ 1:50

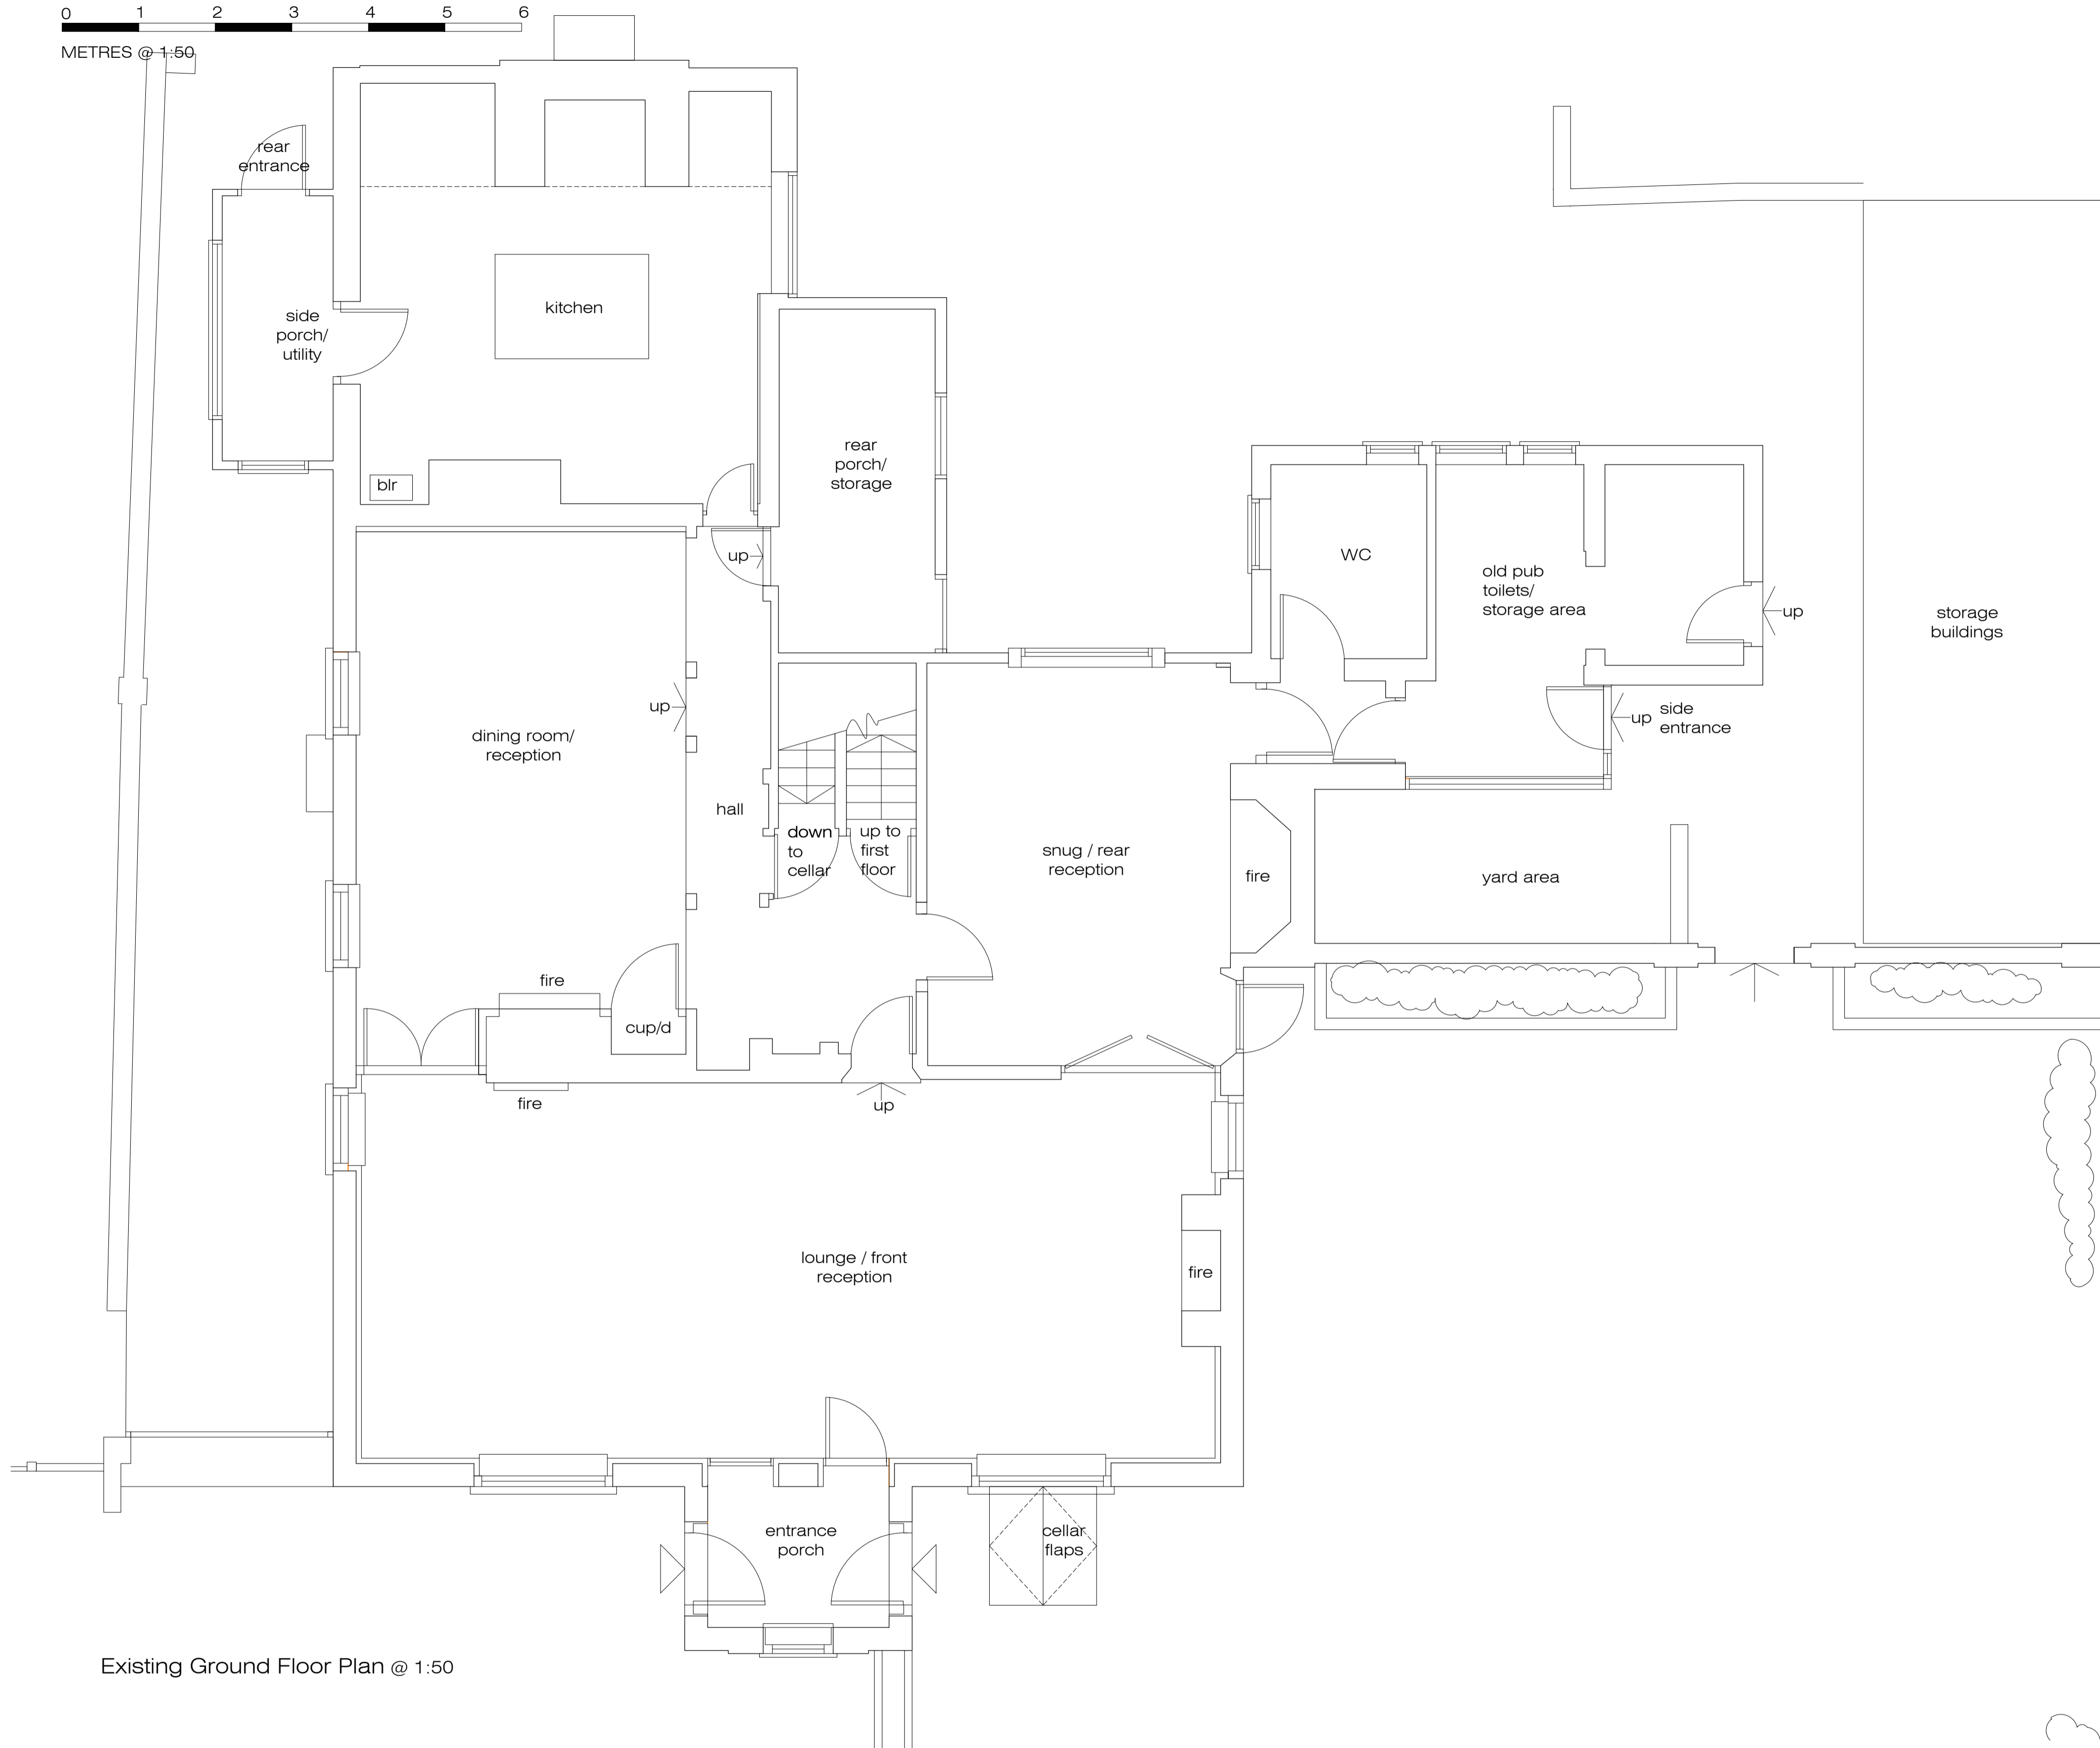

Existing Ground Floor Plan @ 1:50

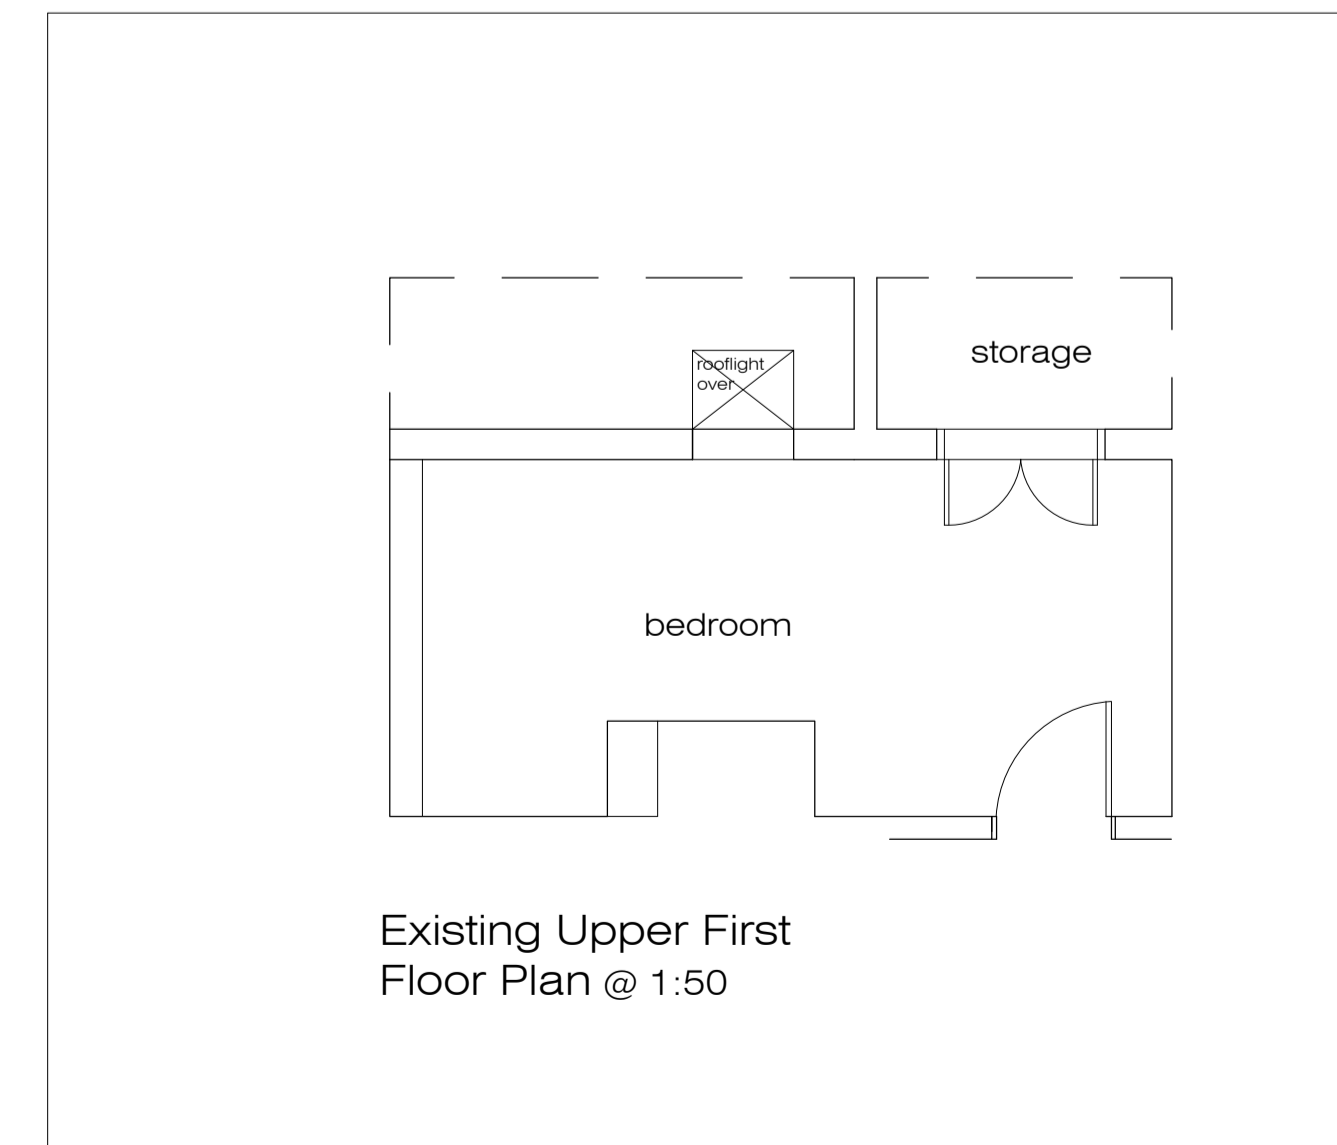

Existing Upper First Floor Plan @ 1:50

SPECIFICATION

Planning

ALL DIMENSIONS IN MILLIMETERS
UNLESS OTHERWISE STATED
DO NOT SCALE. USE WRITTEN DIMENSIONS ONLY.

furniture interiors architecture
monaco
design
www.monaco-design.co.uk

255 Reculver Road • Beltinge
Herne Bay • Kent • CT6
6RR. 07786990487

Site Address: Staple House, The Street,
Staple, Canterbury, Kent, CT3 1LN

Project: Extensions and Alterations

Drawing: Existing Ground Floor &
Upper First Floor Plans

SCALE @ A1	DATE	DRAWN	CHECKED
1:50	07-11-23	SA	
ROOM No.	DRAWING No.	REVISION	
	MD2311-02		