




PROPOSED GROUND FLOOR PLAN

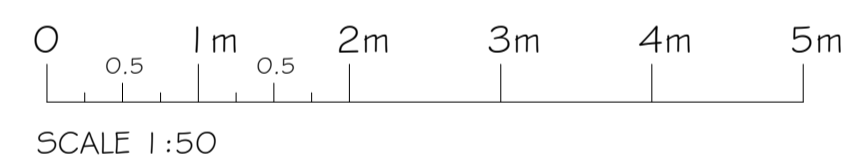

PROTECTED AREA TO THE WEST OF THE DITCH LINE
 EXISTING 2m BOUNDARY FENCE NO WORKS ACCESS FROM THIS SIDE
 PUBLIC FOOTPATH

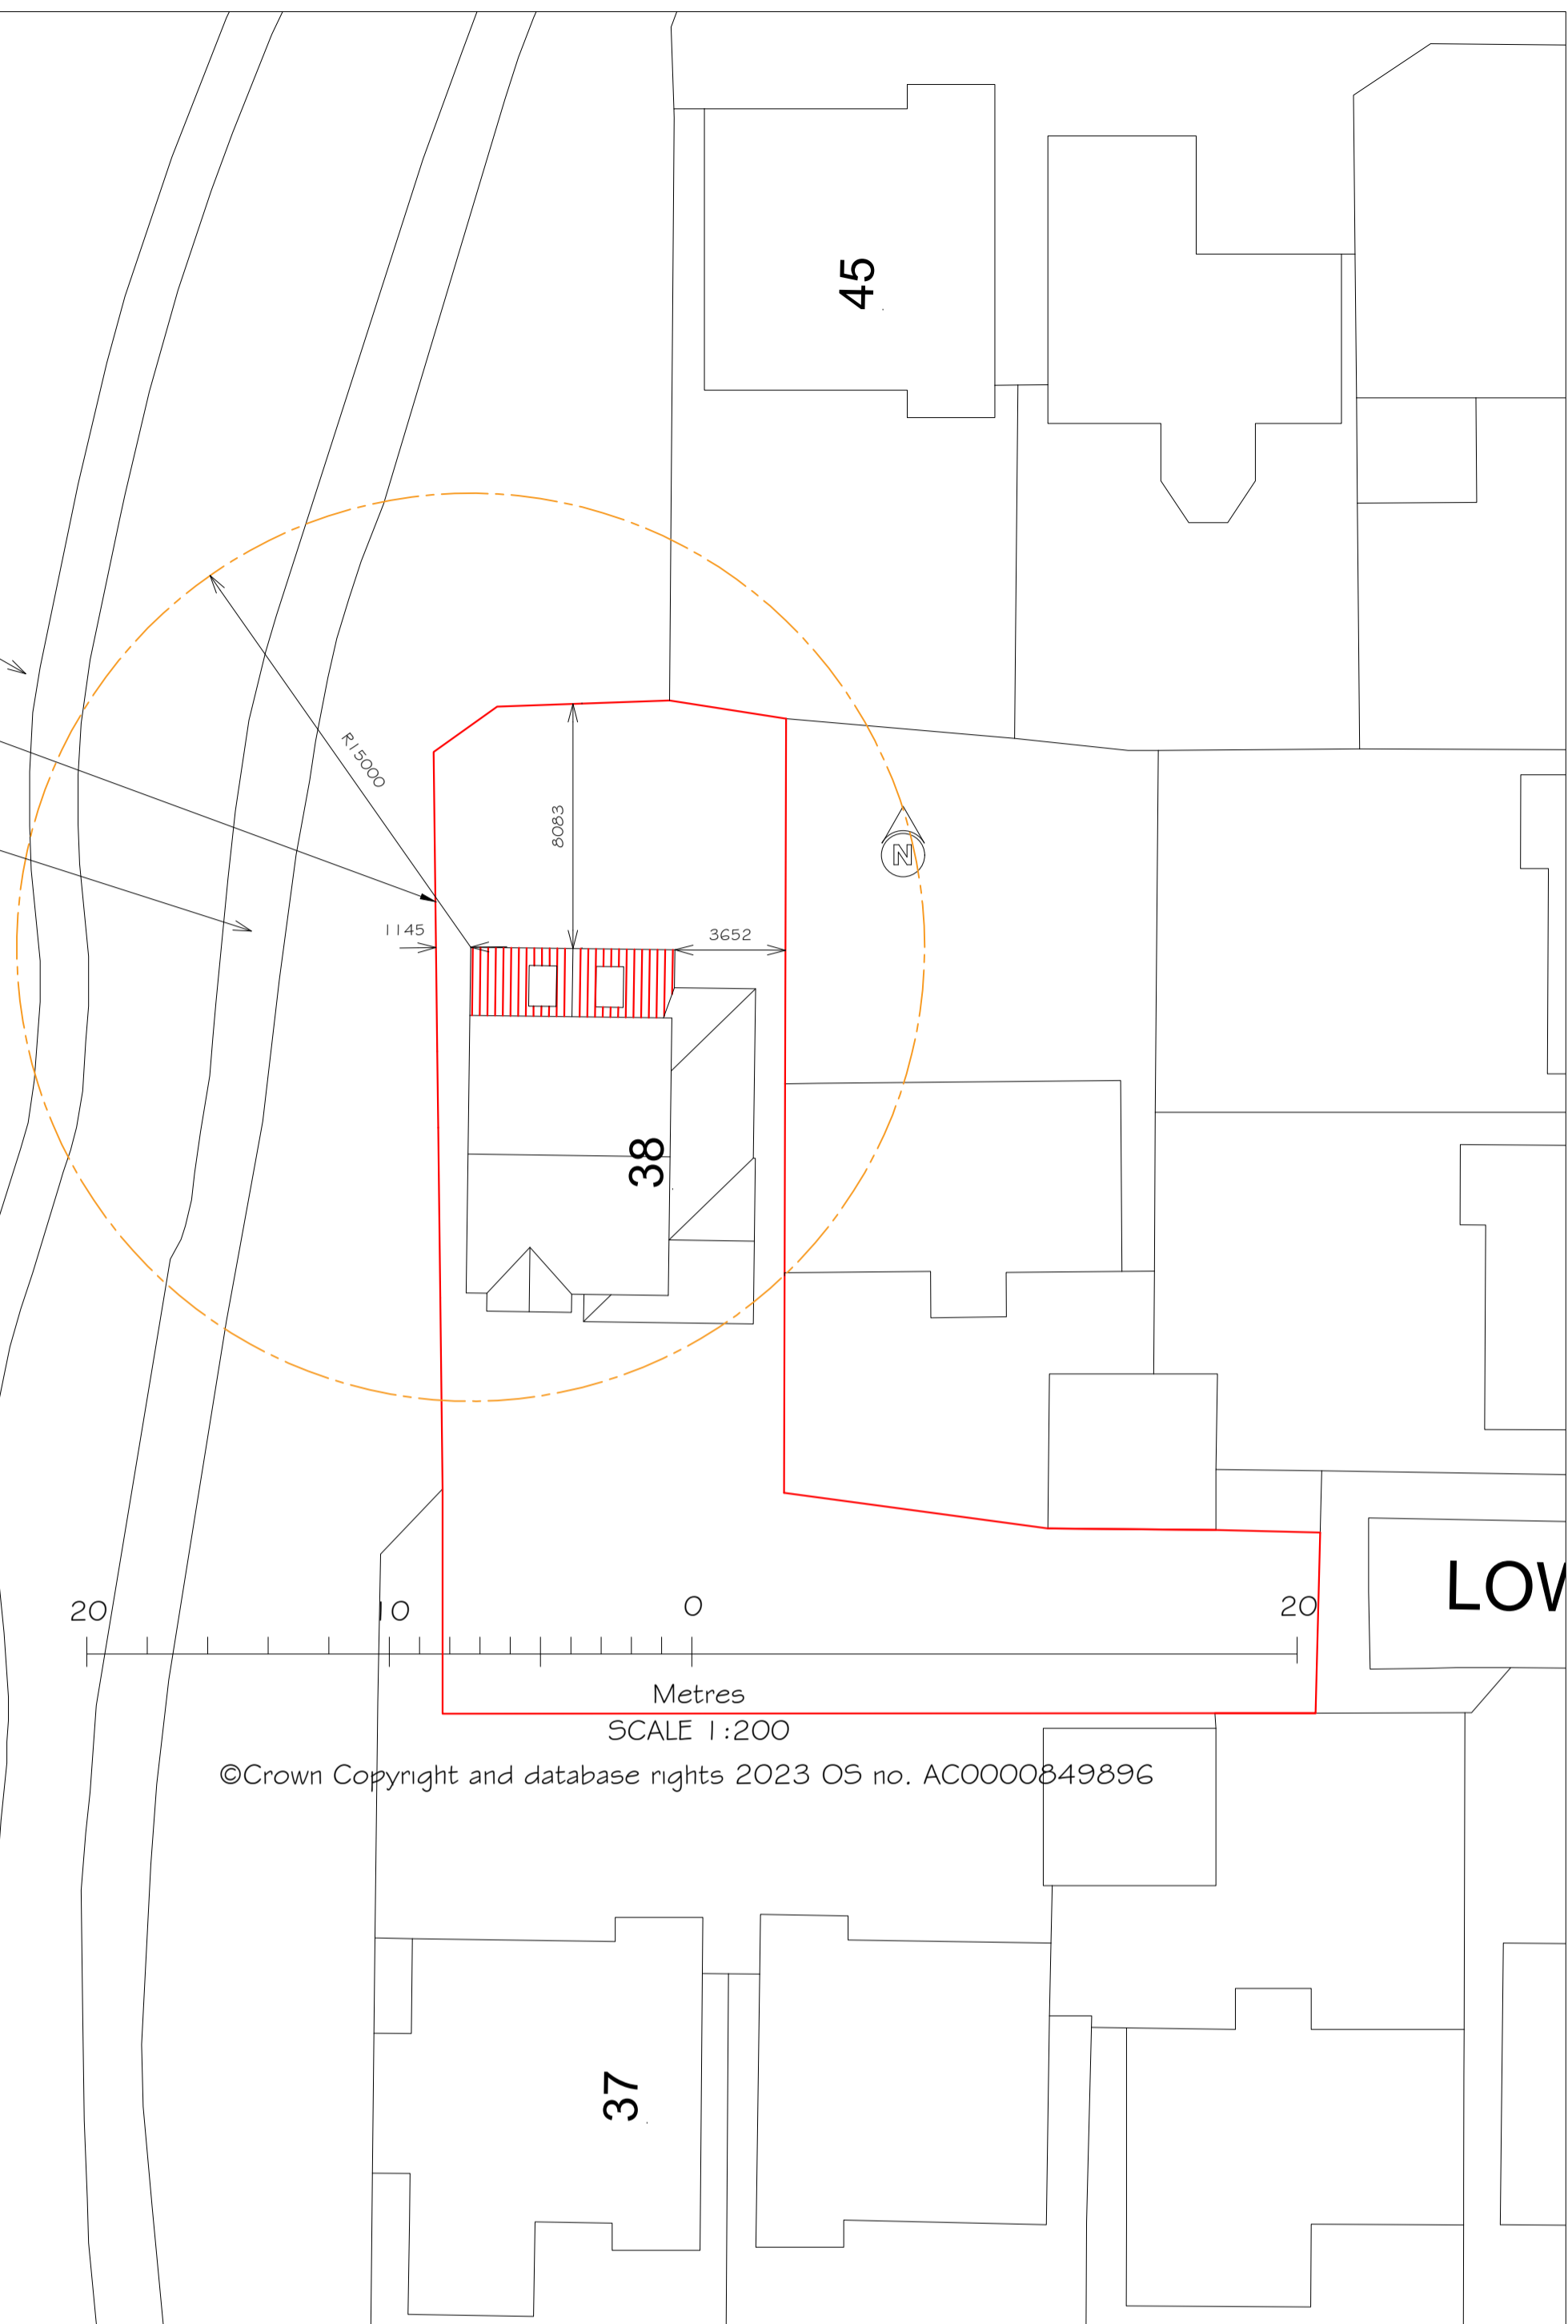


PROPOSED SIDE ELEVATION

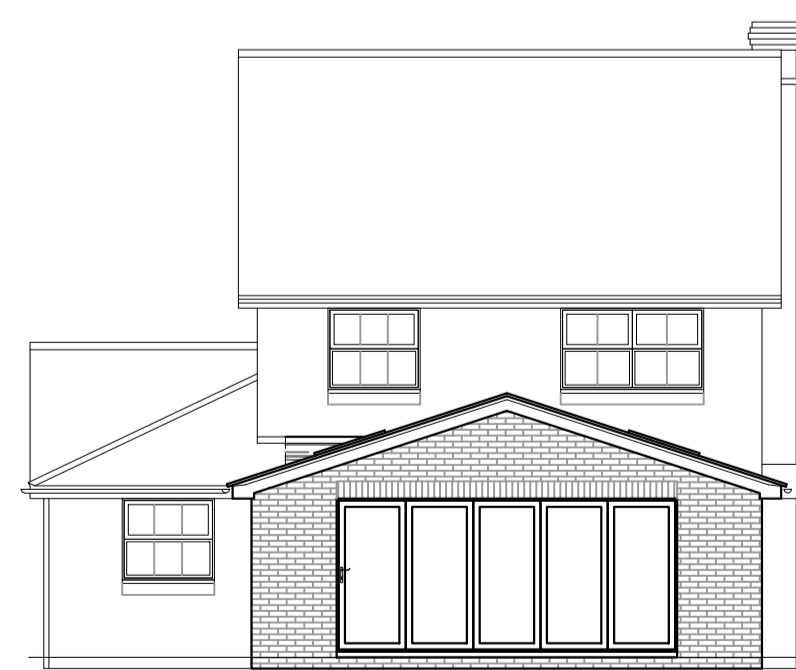


PROPOSED REAR ELEVATION

MATERIALS TO BE A BEST MATCH TO EXISTING

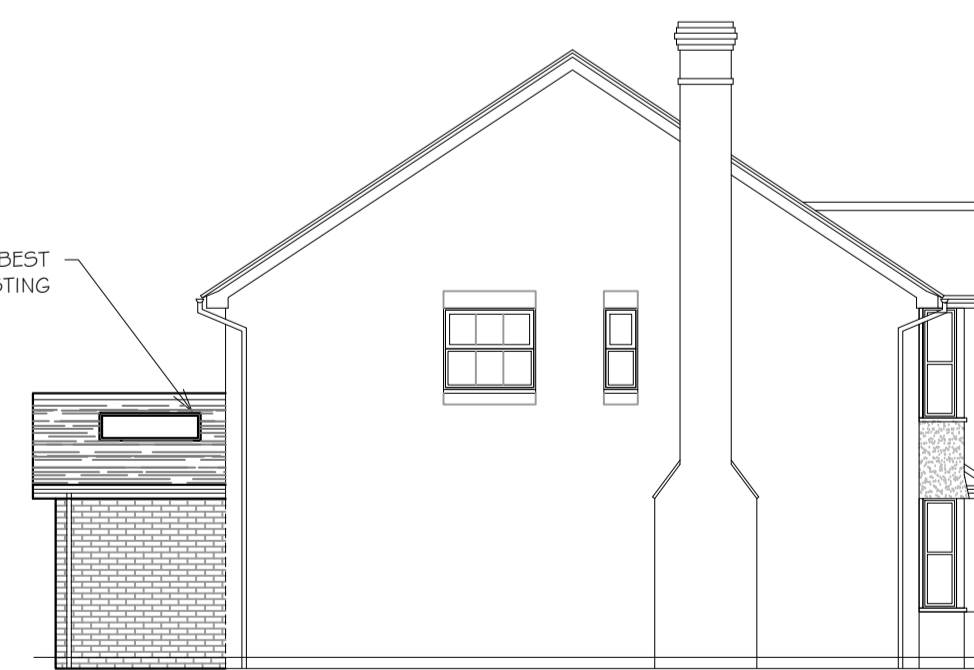

PROPOSED SIDE ELEVATION

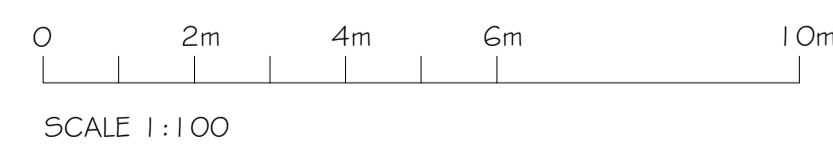

- EXISTING STRUCTURE
- PROPOSED STRUCTURE
- - - REMOVED STRUCTURE
- - - POSSIBLE STEEL BEAMS
- - - POSSIBLE KITCHEN PLAN

PROJECT
 PROPOSED GROUND FLOOR
 REAR EXTENSION AT:
 38 LOWER CANES
 YATELEY
 GU46 6PY

TITLE
 PROPOSED FLOOR PLAN, ELEVATIONS
 & ROOF PLAN

 **Cranford Design Ltd**
 Architectural Services,
 CAD Design & Draughting

DATE
 SEPTEMBER 2023

Tel: 01252 872657
 Mob: 07525 064570
 E-mail: info@cranforddesign.co.uk
 Website: www.cranforddesign.co.uk

SCALE
 SEE DRAWING

Centaur House
 Ancells Business Park, Ancells Road
 Fleet GU51 2UJ

DRAWING NUMBER

D2842-02

A1 PAPER SIZE B

These plans must not be acted upon until the appropriate planning and building regulation approvals have been granted. Should the works be undertaken prior to the above approvals being in place it is done so entirely at the clients own risk.