

ADAM FAHEY DESIGN SHALL HAVE NO RESPONSIBILITY FOR ANY USE MADE OF THIS DOCUMENT OTHER THAN FOR THAT WHICH IT WAS PREPARED AND ISSUED.  
ALL DIMENSIONS SHOULD BE CHECKED ON SITE.

ANY DRAWING ERRORS OR DIVERGENCES SHOULD BE BROUGHT TO THE ATTENTION OF ADAM FAHEY DESIGN AT THE ADDRESS SHOWN BELOW

## NOTES

PLANNING ISSUE

A.

REVISION / DESCRIPTION	DRAWN	AUTHORISED	DATE
KEY PLAN			

CLIENT

-



Adam Fahey Design

0345 459 1993  
info@adamfaheydesign.co.uk  
www.adamfaheydesign.co.uk

PROJECT  
7 Barnmead  
Chobham, Woking,  
GU24 8PB

DRAWING TITLE  
Existing Front and Rear Elevations


SCALE @ A3  
1:100

DATE  
08/2023


JOB NUMBER  
RL001

DRAWING No.  
10:004

REVISION  
..

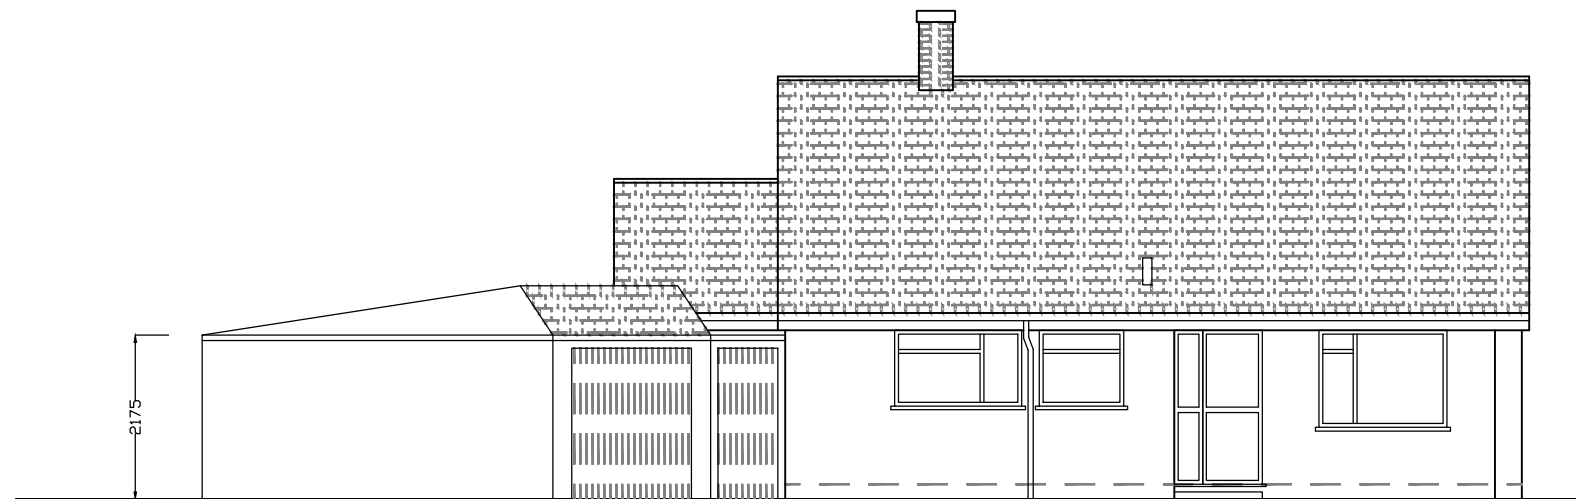


FRONT ELEVATION  
EXISTING

 

SCALE (metres)



REAR ELEVATION  
EXISTING

 

SCALE (metres)