

ADAM FAHEY DESIGN SHALL HAVE NO RESPONSIBILITY FOR ANY USE MADE OF THIS DOCUMENT OTHER THAN FOR THAT WHICH IT WAS PREPARED AND ISSUED.
ALL DIMENSIONS SHOULD BE CHECKED ON SITE.

ANY DRAWING ERRORS OR DIVERGENCES SHOULD BE BROUGHT TO THE ATTENTION OF ADAM FAHEY DESIGN AT THE ADDRESS SHOWN BELOW

NOTES

PLANNING ISSUE

A.

| REVISION / DESCRIPTION | DRAWN | AUTHORISED | DATE |
|------------------------|-------|------------|------|
|------------------------|-------|------------|------|

KEY PLAN

CLIENT



Adam Fahey Design

0345 459 1993
info@adamfaheydesign.co.uk
www.adamfaheydesign.co.uk

PROJECT
7 Barnmead
Chobham, Woking,
GU24 8PB

DRAWING TITLE
Existing Roof Plan

SCALE @ A3



1:100

DATE
08/2023

JOB NUMBER
RL001

DRAWING No.
10:003

REVISION
..

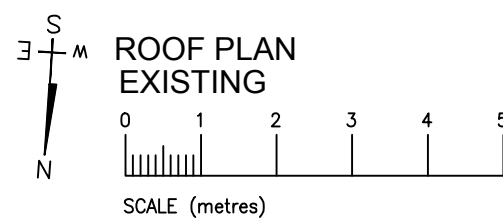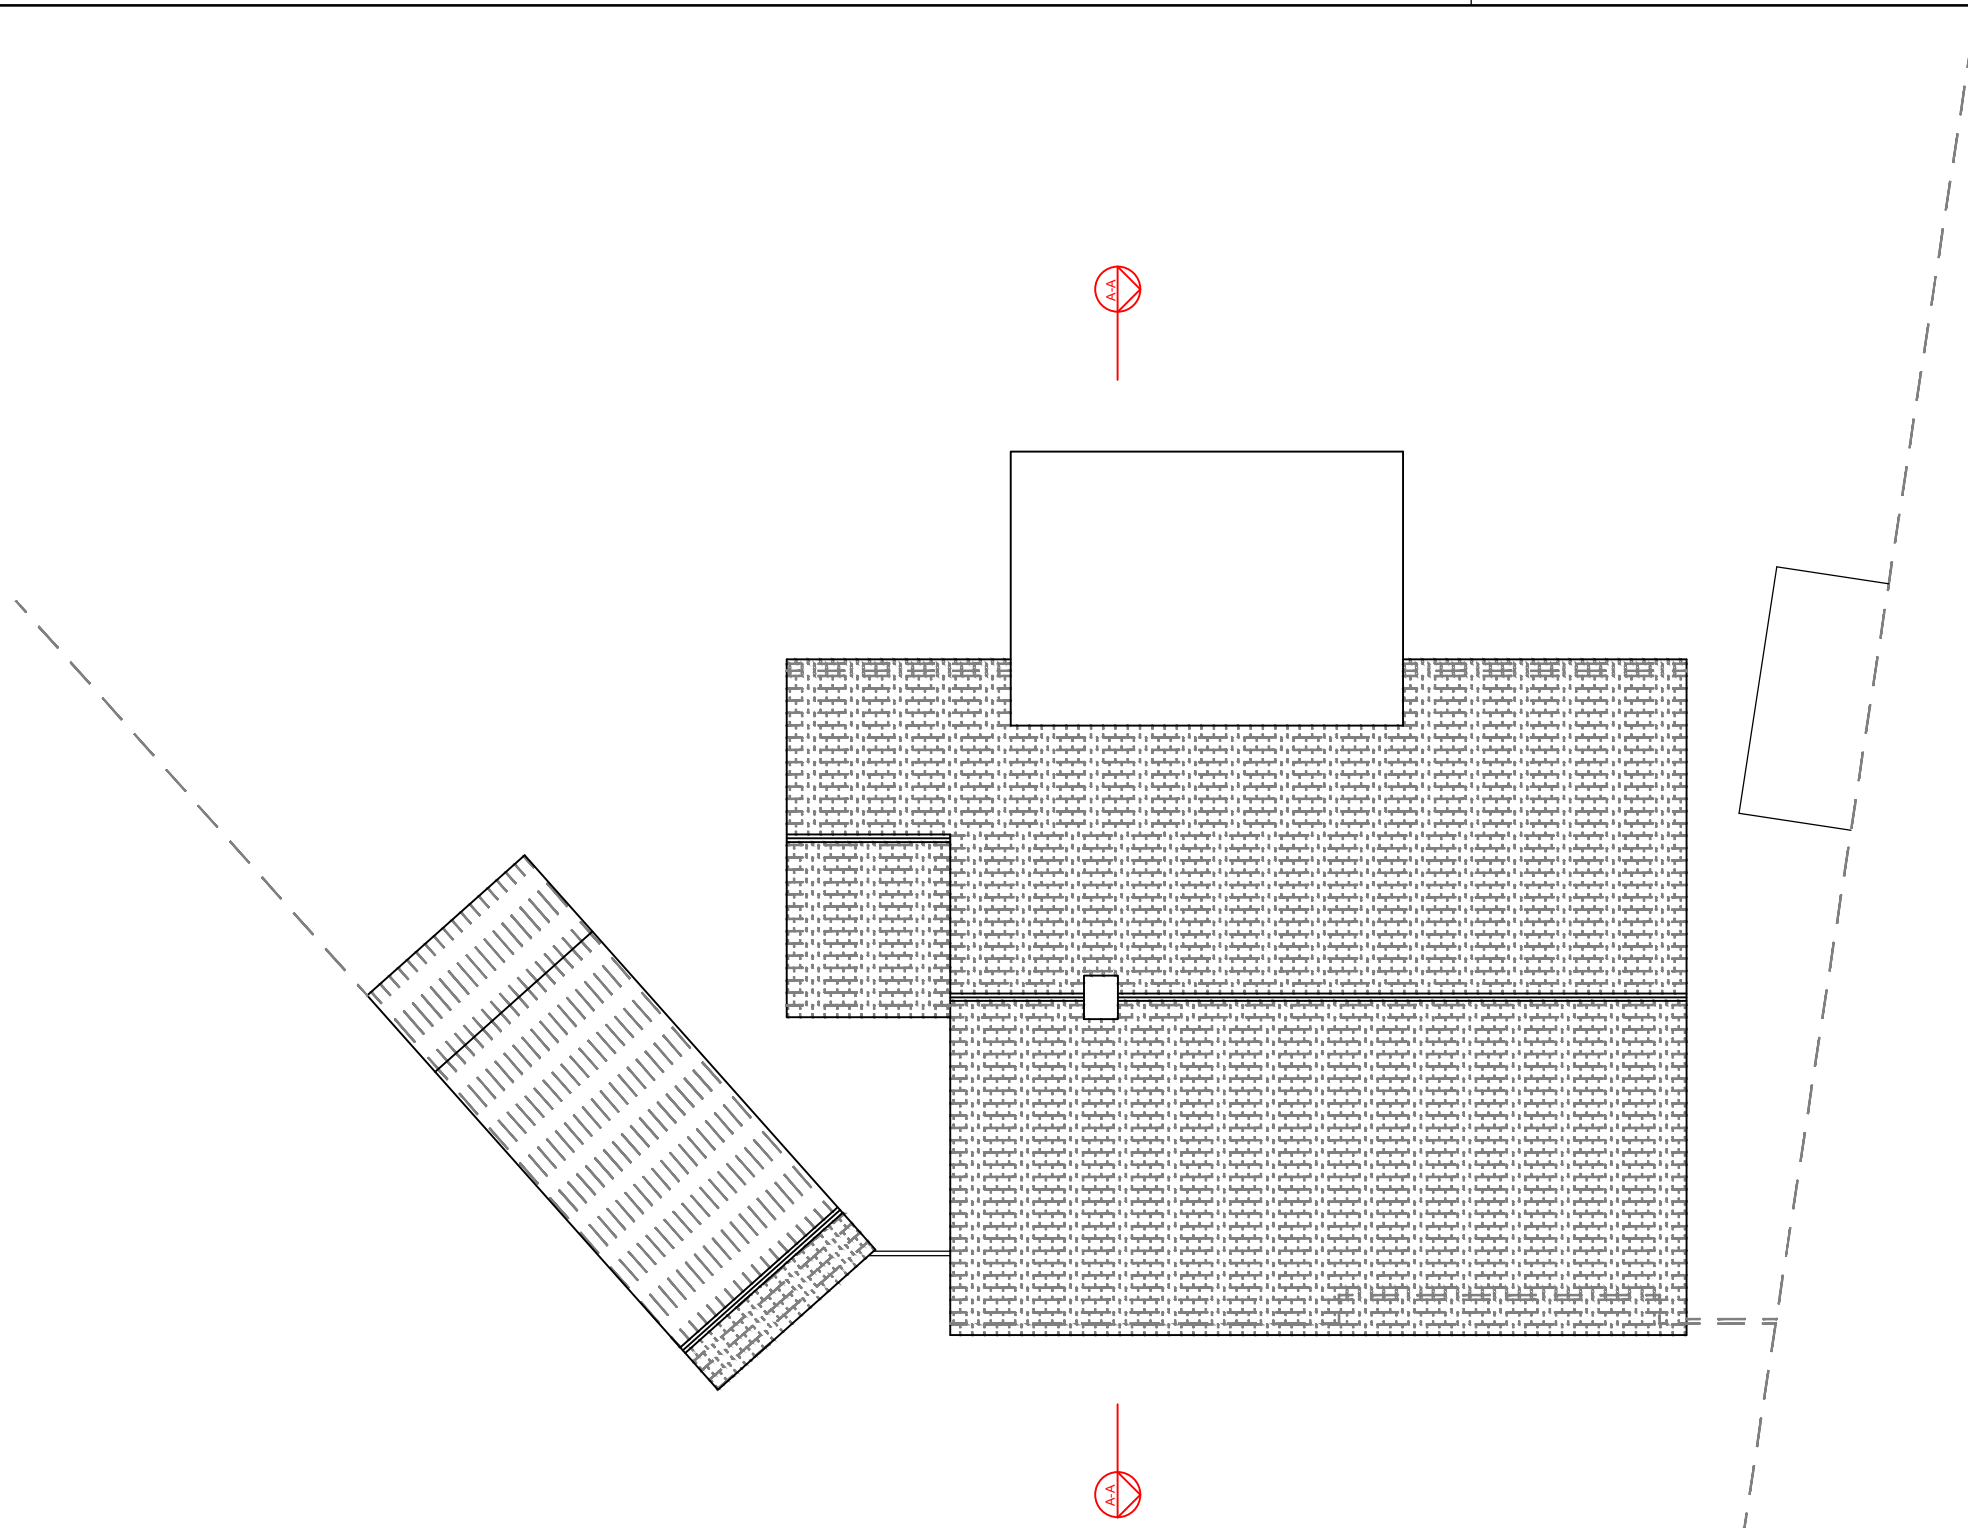

ROOF PLAN
EXISTING