

ADAM FAHEY DESIGN SHALL HAVE NO RESPONSIBILITY FOR ANY USE MADE OF THIS DOCUMENT OTHER THAN FOR THAT WHICH IT WAS PREPARED AND ISSUED.
ALL DIMENSIONS SHOULD BE CHECKED ON SITE.

ANY DRAWING ERRORS OR DIVERGENCES SHOULD BE BROUGHT TO THE ATTENTION OF ADAM FAHEY DESIGN AT THE ADDRESS SHOWN BELOW

NOTES

PLANNING ISSUE

A.

REVISION / DESCRIPTION	DRAWN	AUTHORISED	DATE
KEY PLAN			

REVISION / DESCRIPTION	DRAWN	AUTHORISED	DATE
KEY PLAN			

CLIENT
-



Adam Fahey Design


0345 459 1993
info@adamfaheydesign.co.uk
www.adamfaheydesign.co.uk

PROJECT
7 Barnmead Chobham, Woking, GU24 8PB


 
DRAWING TITLE	SCALE
Existing Ground Floor Plan	@ A3 1:100

DATE
08/2023

JOB NUMBER	DRAWING No.	REVISION
RL001	10:002	..

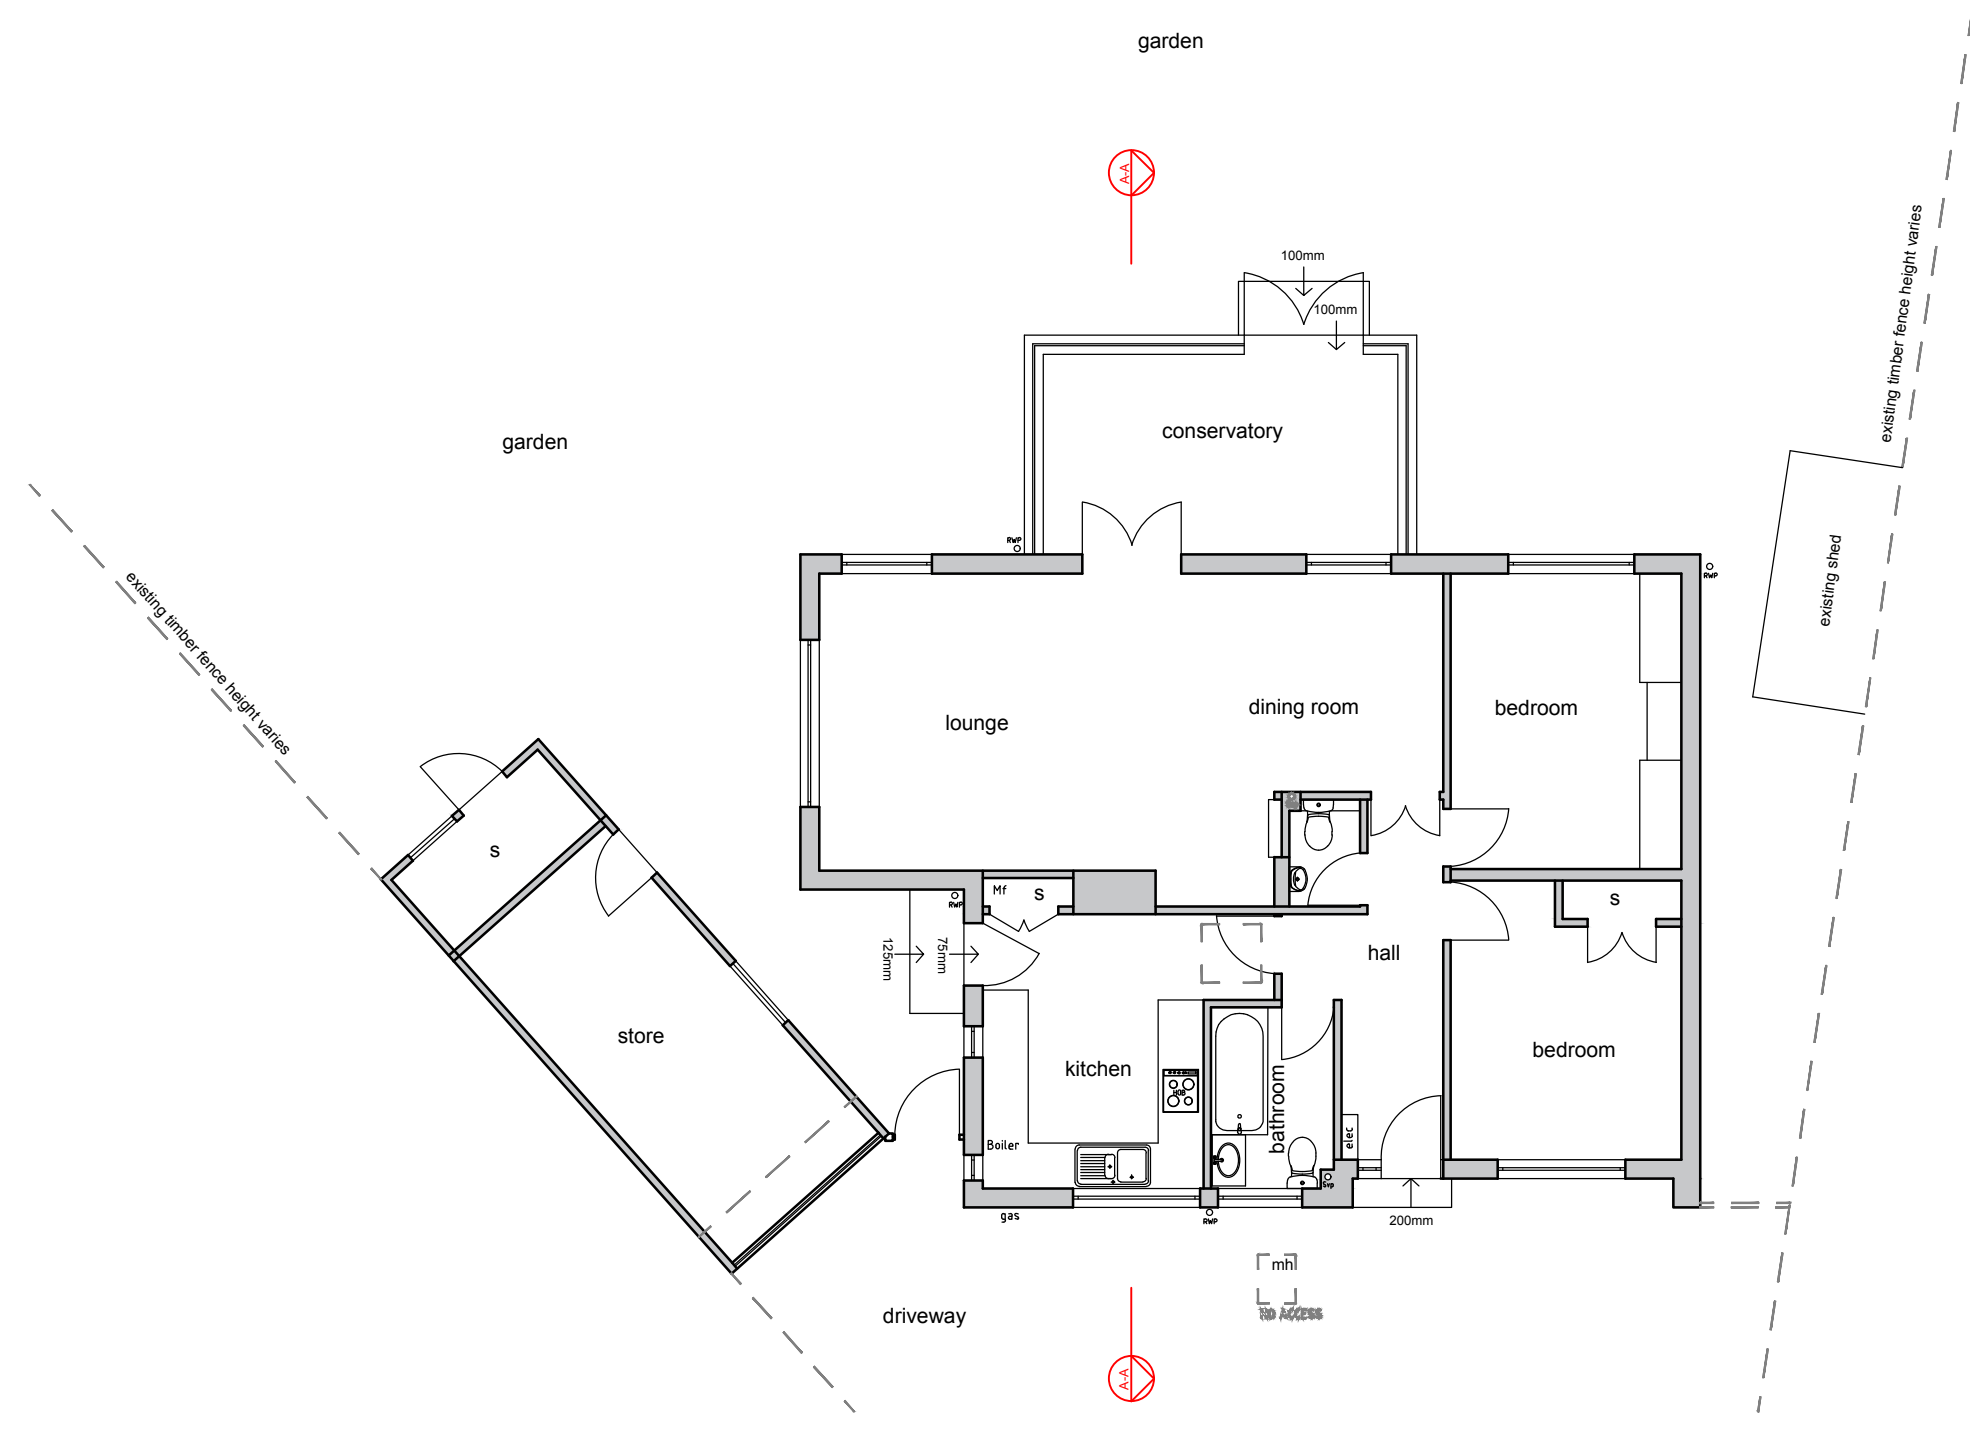

GROUND FLOOR PLAN EXISTING

SCALE (metres)