

ADAM FAHEY DESIGN SHALL HAVE NO RESPONSIBILITY FOR ANY USE MADE OF THIS DOCUMENT OTHER THAN FOR THAT WHICH IT WAS PREPARED AND ISSUED.
ALL DIMENSIONS SHOULD BE CHECKED ON SITE.



ANY DRAWING ERRORS OR DIVERGENCES SHOULD BE BROUGHT TO THE ATTENTION OF ADAM FAHEY DESIGN AT THE ADDRESS SHOWN BELOW

NOTES

PLANNING ISSUE

A.

| REVISION / DESCRIPTION | DRAWN | AUTHORISED | DATE |
|------------------------|-------|------------|------|
| KEY PLAN | | | |

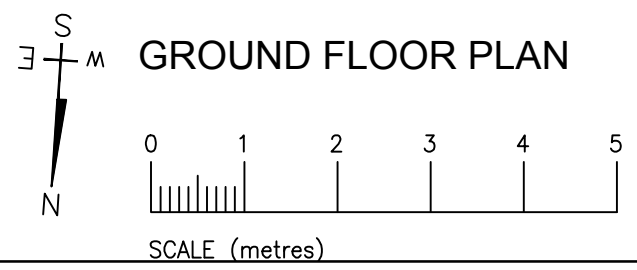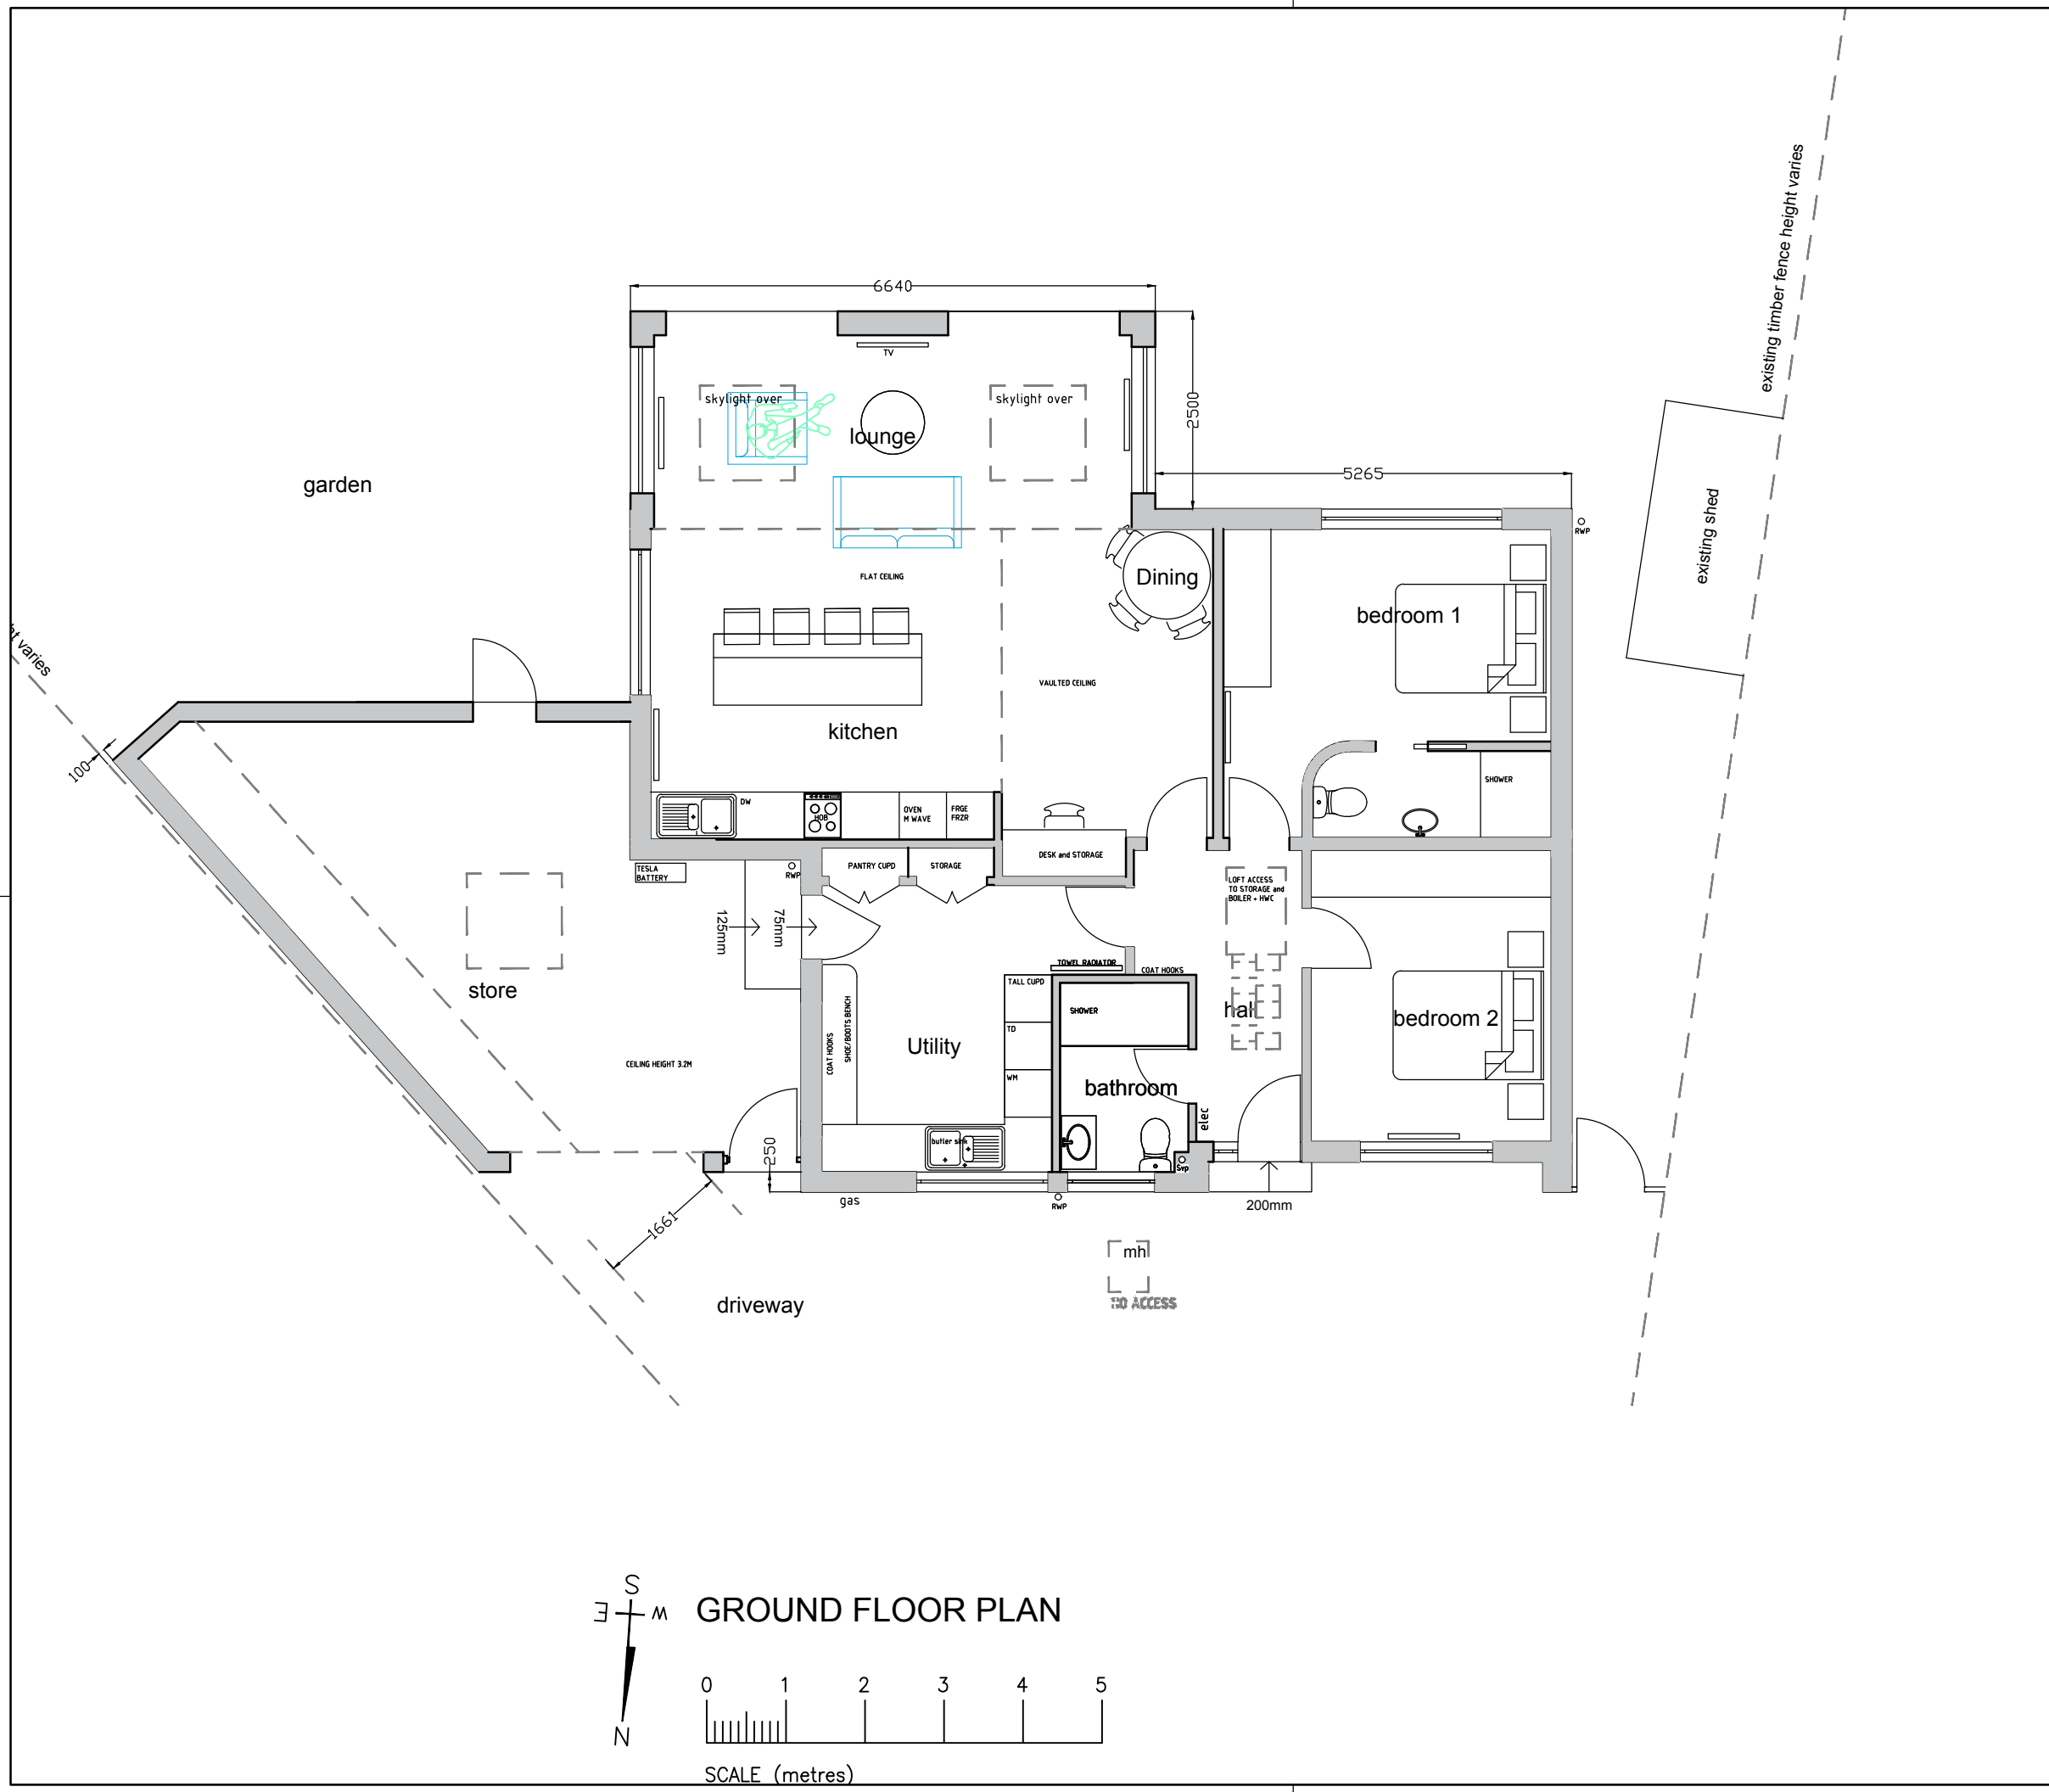



Adam Fahey Design

0345 459 1993
info@adamfaheydesign.co.uk
www.adamfaheydesign.co.uk

PROJECT
7 Barnmead
Chobham, Woking,
GU24 8PB

| | | |
|---|-----------------------|------------------------|
| DRAWING TITLE Proposed Ground Floor Plan | | SCALE @ A3 1:100 |
| | | DATE 08/2023 |
| JOB NUMBER RL001 | DRAWING No. 10:007 | REVISION .. |