

ADAM FAHEY DESIGN SHALL HAVE NO RESPONSIBILITY FOR ANY USE MADE OF THIS DOCUMENT OTHER THAN FOR THAT WHICH IT WAS PREPARED AND ISSUED.  
ALL DIMENSIONS SHOULD BE CHECKED ON SITE.

ANY DRAWING ERRORS OR DIVERGENCES SHOULD BE BROUGHT TO THE ATTENTION OF ADAM FAHEY DESIGN AT THE ADDRESS SHOWN BELOW

## NOTES

PLANNING ISSUE

A.

REVISION / DESCRIPTION	DRAWN	AUTHORISED	DATE
KEY PLAN			

CLIENT

-




0345 459 1993  
info@adamfaheydesign.co.uk  
www.adamfaheydesign.co.uk

PROJECT  
7 Barnmead  
Chobham, Woking,  
GU24 8PB



DRAWING TITLE	SCALE
Proposed Front and Rear Elevations	@ A3 1:100

DATE	REVISION
08/2023	..

JOB NUMBER	DRAWING No.	REVISION
RL001	10:009	..

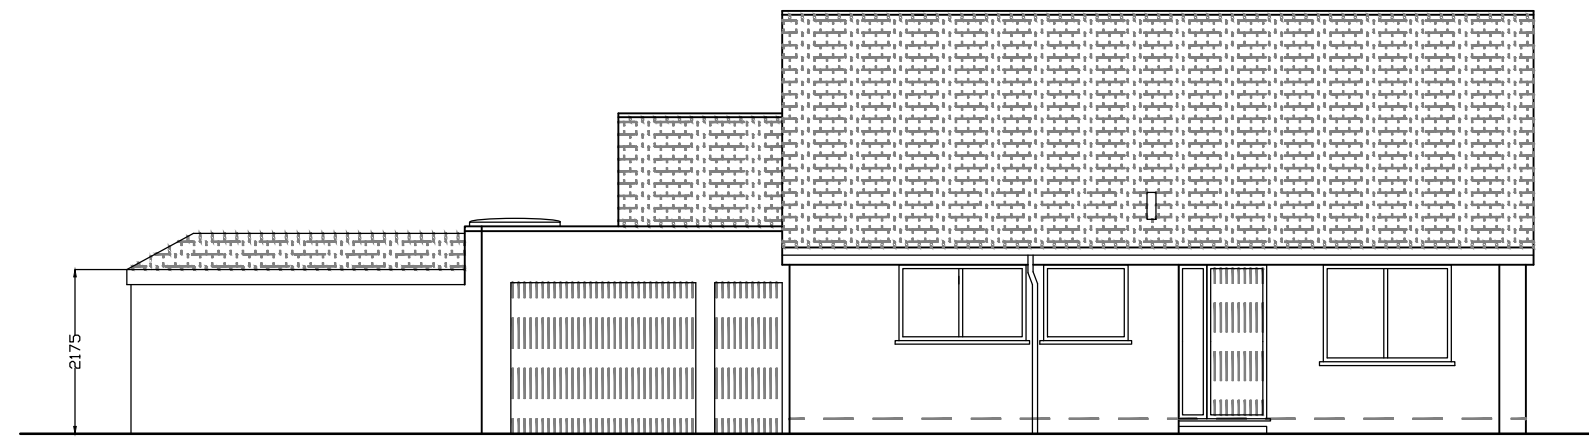

FRONT ELEVATION  
PROPOSED

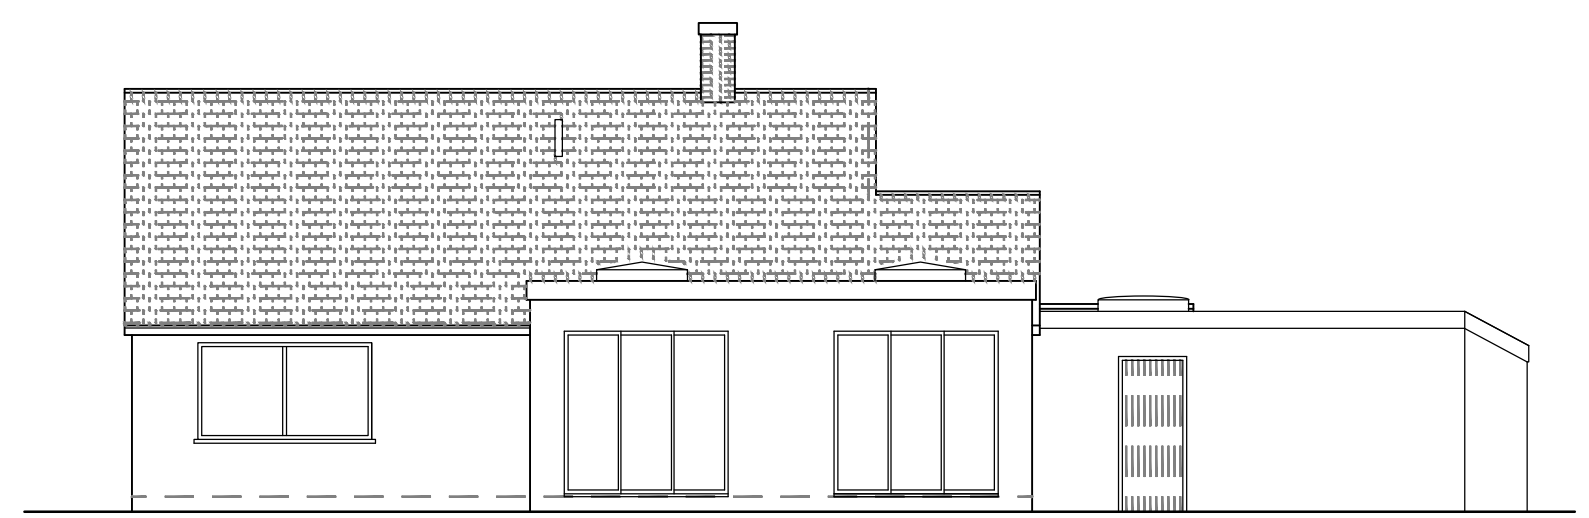 

REAR ELEVATION  
PROPOSED

