



8 7 6 5 4 3 2 1

F

F

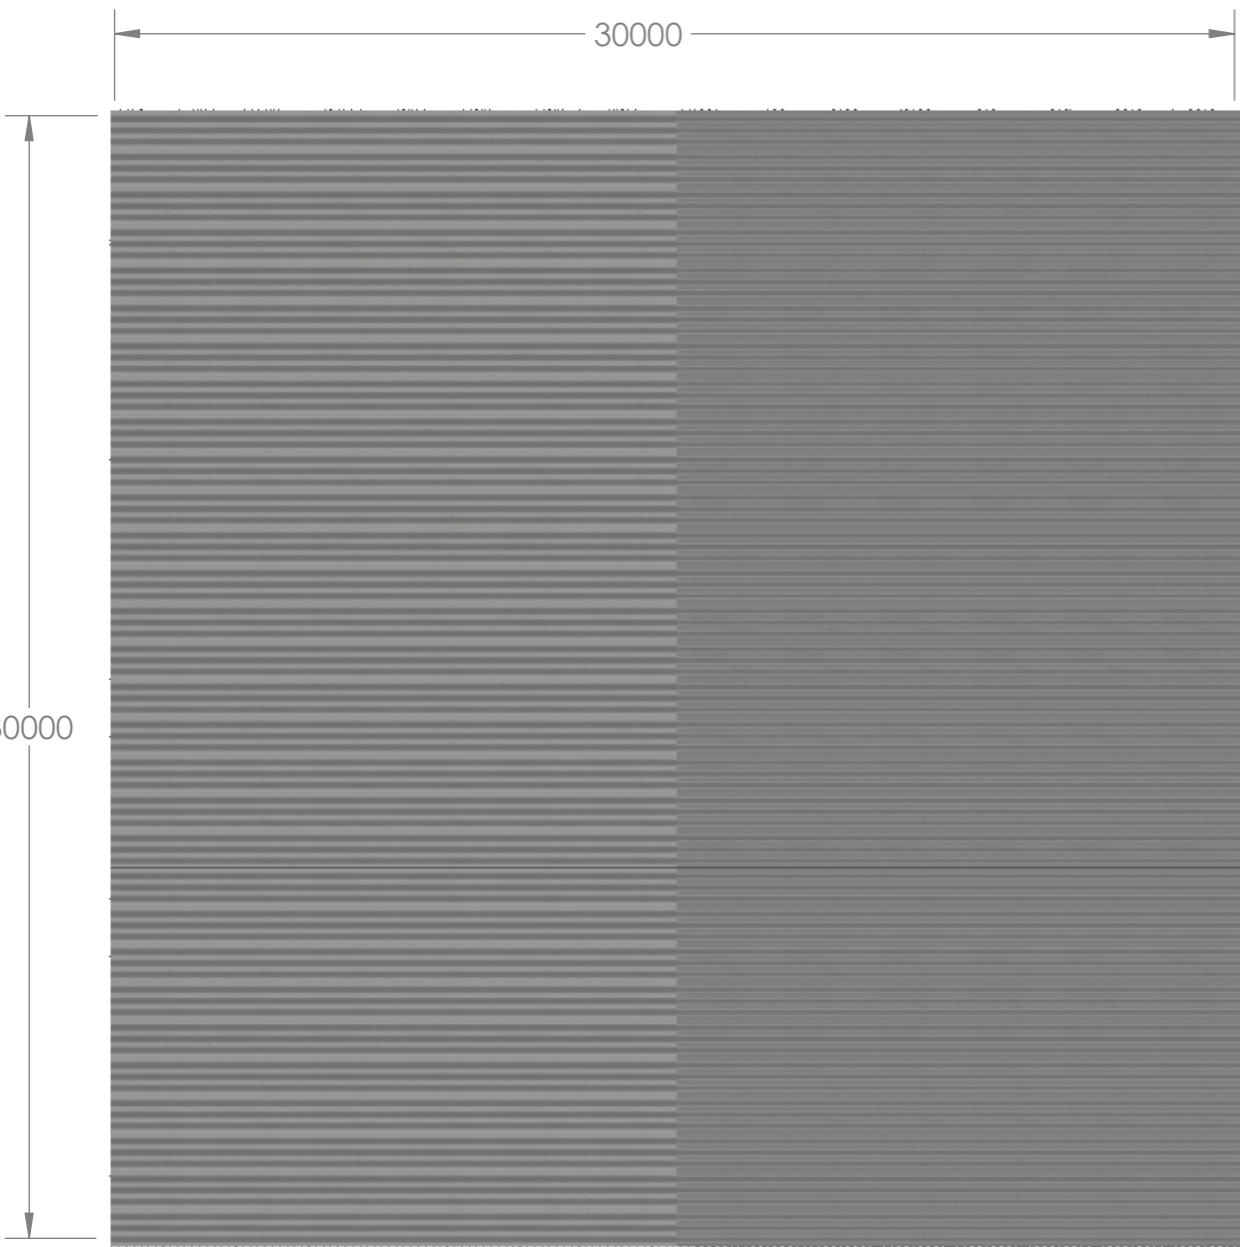

Proposed Roof Plan Forage Storage Building

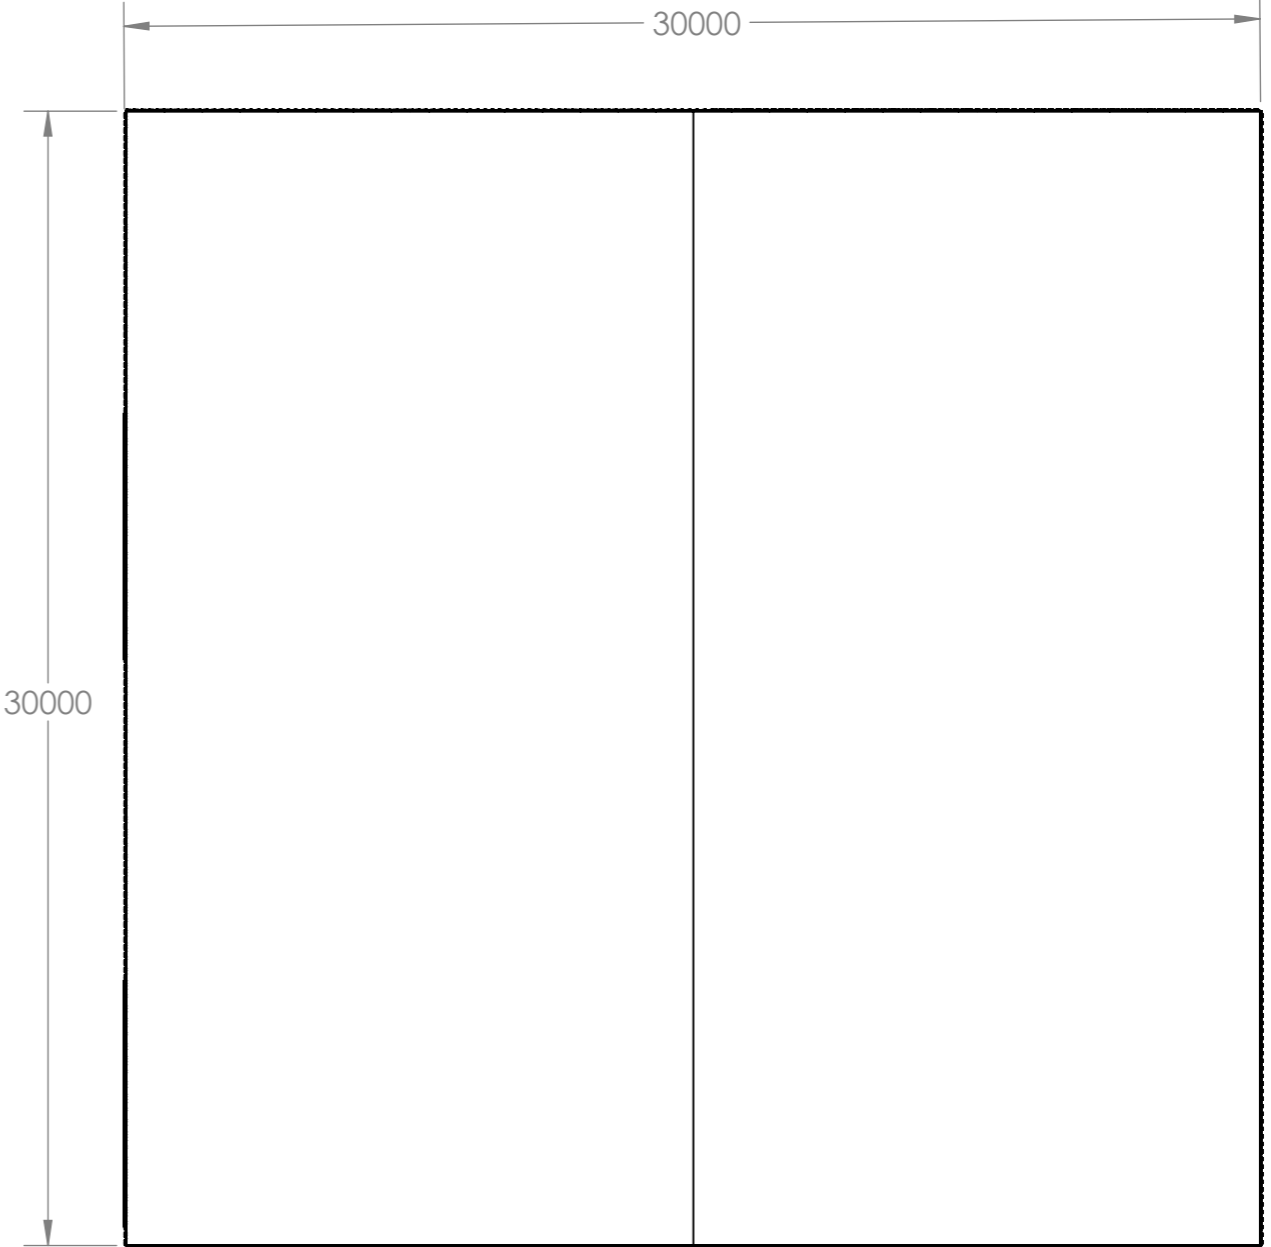

Proposed Floor Plan Forage Storage Building

E

E

D

D

C

C

B

B

A

A

8 7 6 5 4 3 2 1

UNLESS OTHERWISE SPECIFIED: DIMENSIONS ARE IN MILLIMETERS SURFACE FINISH: TOLERANCES: LINEAR: ANGULAR:				FINISH:		DO NOT SCALE DRAWING		REVISION		
DRAWN F Barclay						TITLE: Fox Feeds Ltd - Forage Storage Barn				
CHK'D						The Mill				
APPV'D						Tile Kiln Farm				
MFG						Little Hadham				
Q.A						SG11 2DF				
						MATERIAL:		DWG NO.		A3
						WEIGHT:		SCALE: 1:200		SHEET 2 OF 4