

8 7 6 5 4 3 2 1

F F


E E

D D


C C

B B


A A

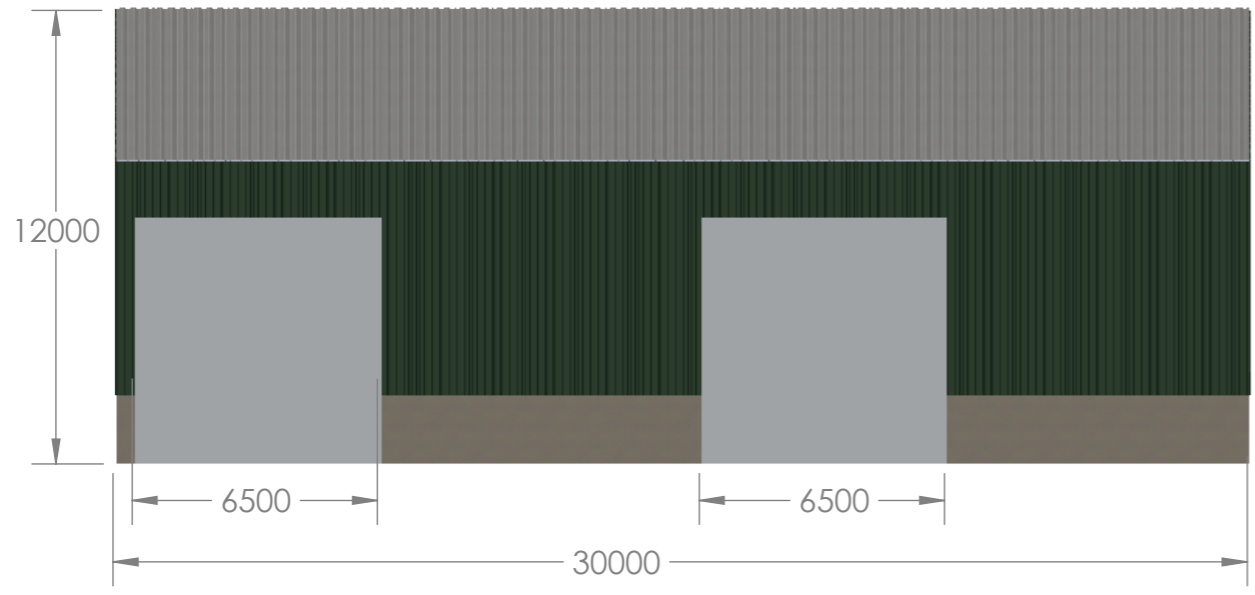


Proposed Front Elevation Forage Storage Building

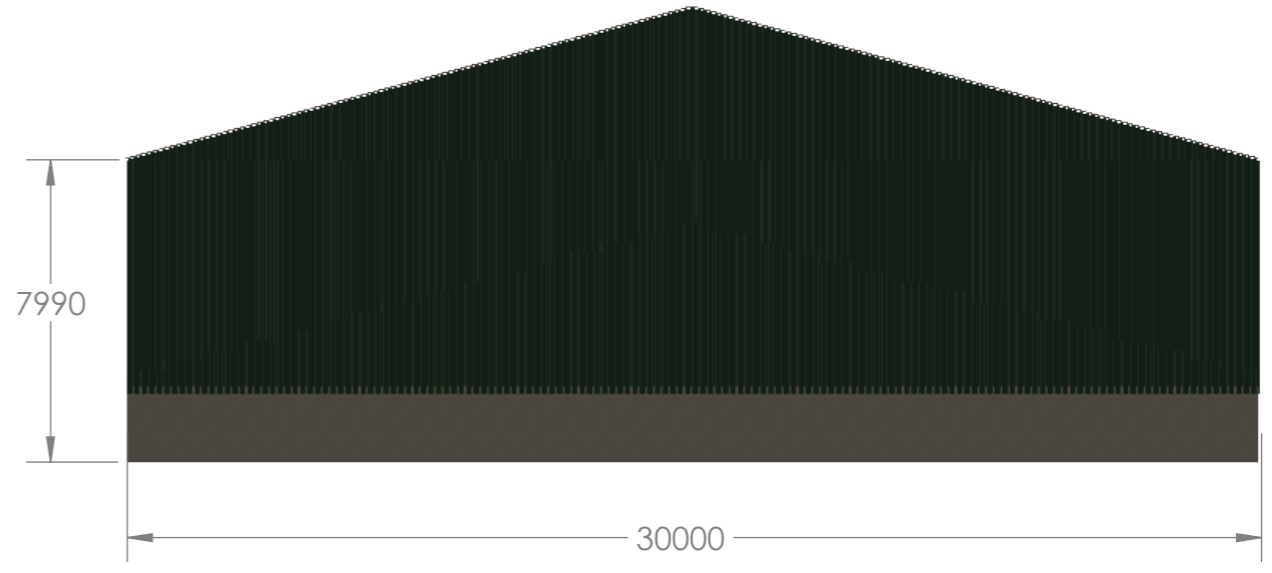

Proposed East Side Elevation Forage Storage Building

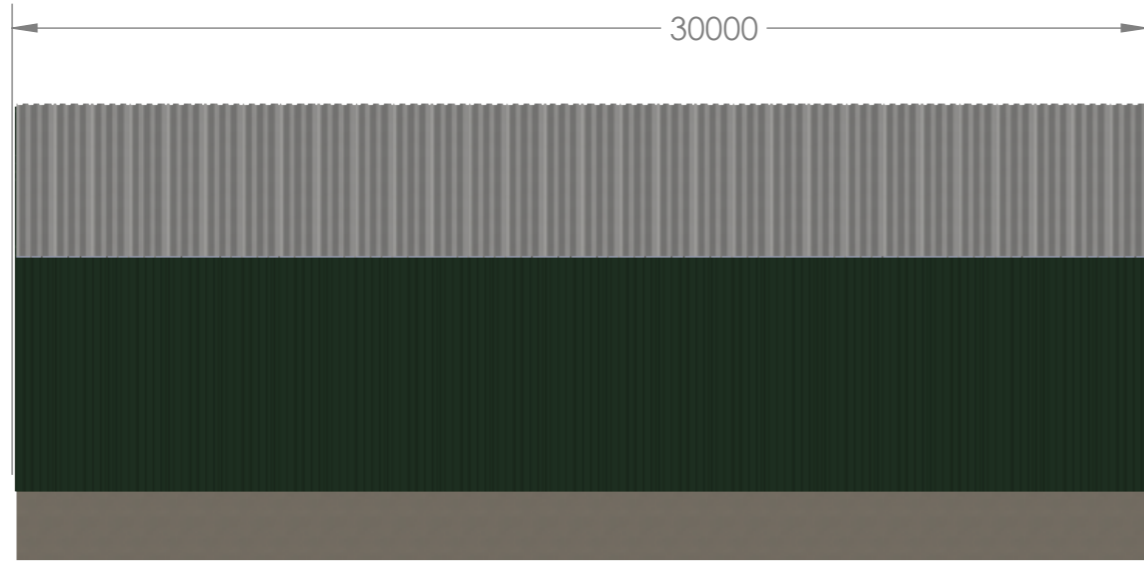

Proposed Rear Elevation Forage Storage Building

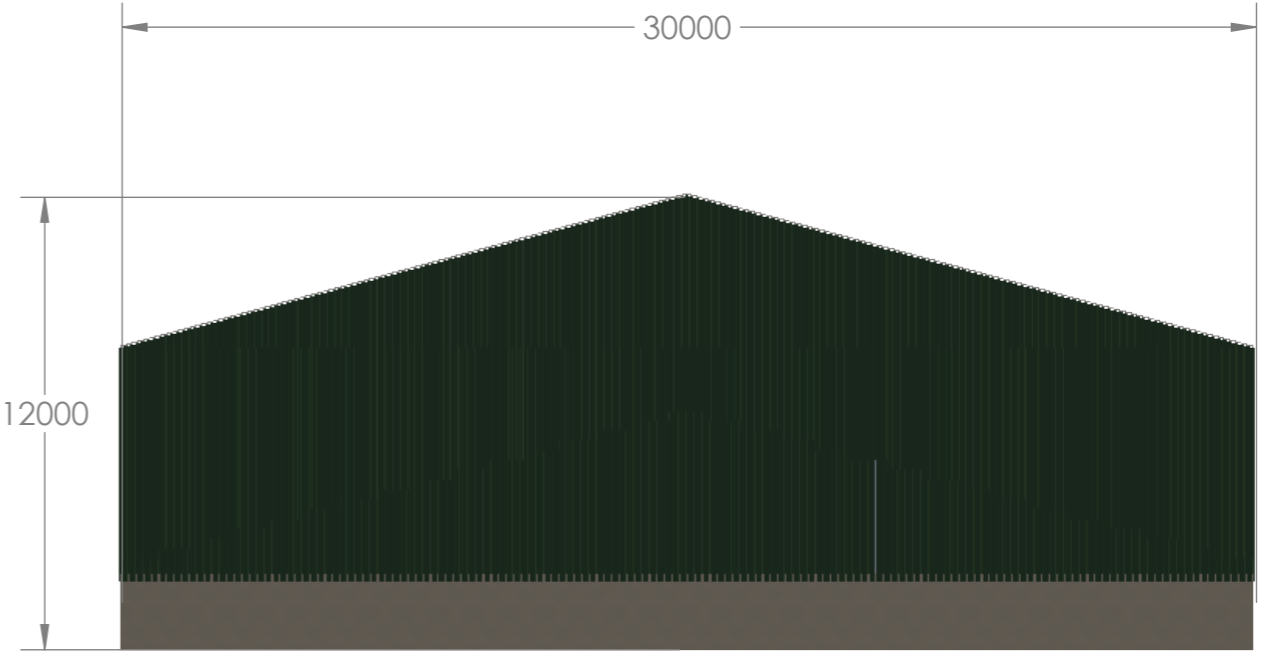

Proposed West Side Elevation Forage Storage Building

UNLESS OTHERWISE SPECIFIED: DIMENSIONS ARE IN MILLIMETERS				FINISH:		DO NOT SCALE DRAWING		REVISION	
SURFACE FINISH:									
TOLERANCES:									
LINEAR:									
ANGULAR:									
	NAME	SIGNATURE	DATE			TITLE: Fox Feeds Ltd - Forage Storage Barn The Mill Tile Kiln Farm Little Hadham SG11 2DF			
DRAWN	F BARCLAY		29/1/23			DWG NO.			
CHK'D									
APPV'D									
MFG									
Q.A					MATERIAL:	A3			
					WEIGHT:	SCALE 1:200		SHEET 1 OF 4	

8 7 6 5 4 3 2 1