




Front Elevation
1:100

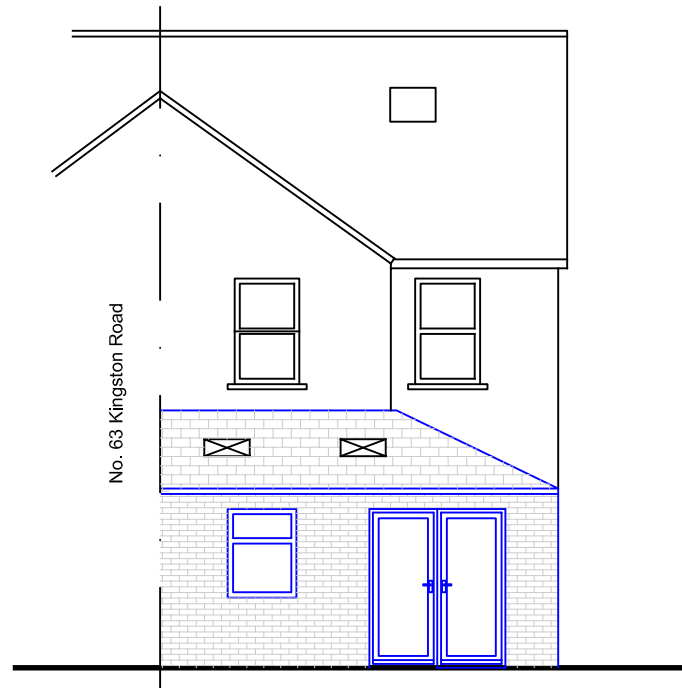

Rear Elevation
1:100

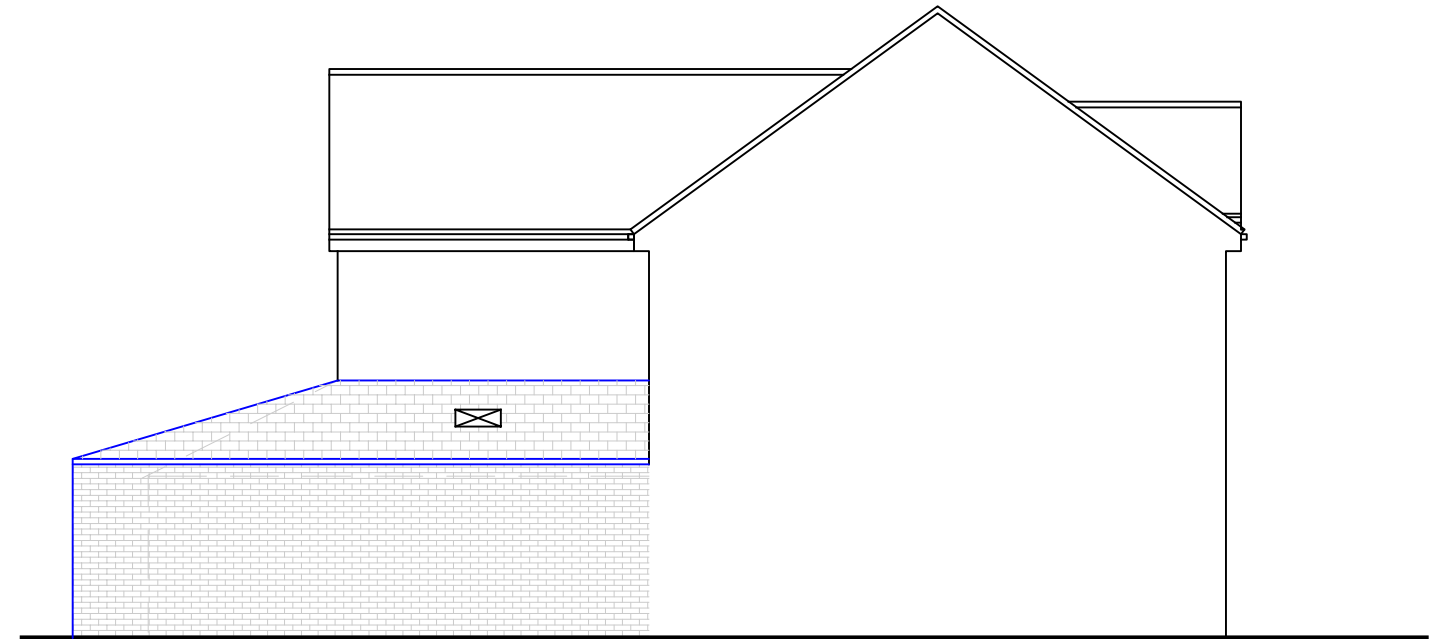

Side Elevation
1:100

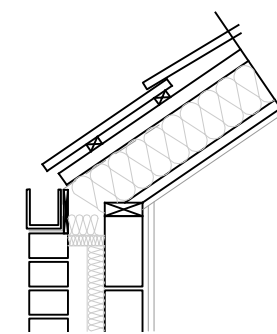

Eaves Detail
1:20

Revision notes:

Rev:	Date:	Notes:
01	/09/23	First Issue

Drawn by:
TR

Client:
xxx

Project:
61 Kingston Road, Poole
BH15 2LR

Drawing Title:
Proposed Elevations

Date:
20/11/23

Scale @ A3:
1:100

Revision:
R01