

| revisions | date |
|---|----------------|
| E Revised | Dec '23 |
| D Revised | Nov '23 |
| C Revised | July '23 |
| B Site Plan amended | Sept 22 |
| A Pub car park boundary line & note added | May '22 |

Contractors, Sub Contractors and Suppliers are to check all relevant dimensions and levels of site and buildings before commencing any shop drawings or building work.



This drawing is copyright and may not be reproduced in any part or form without written consent of Fowler Architecture and Planning.

project
 CLATFORD ARMS
 GOODWORTH
 CLATFORD

drawing
site plan

scale 1:200 @ A1 date Dec '21

drawing no 160106-20 E

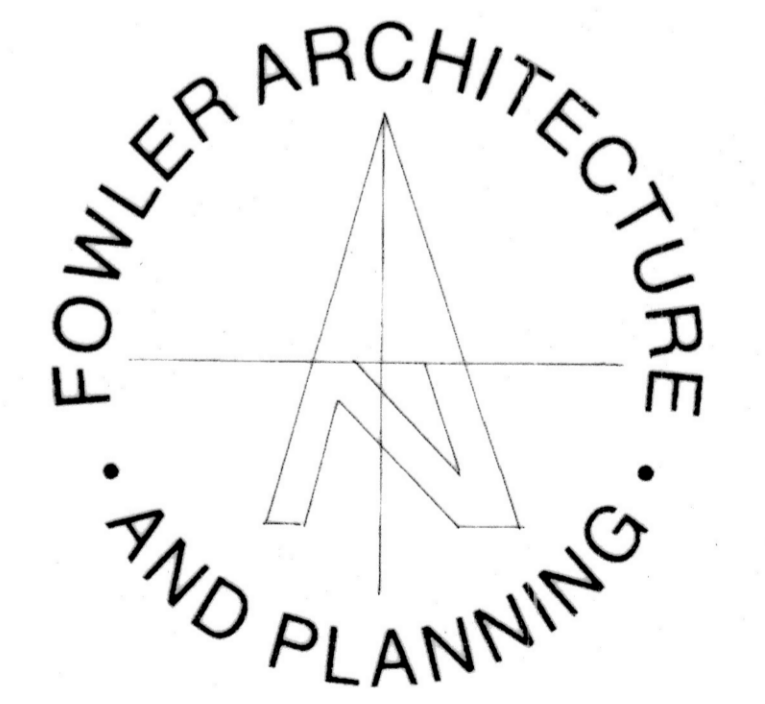 

19 High Street
 Pewsey
 Wiltshire
 SN9 5AF

Tel: 01672 569444
 enquiries@faap.co.uk