


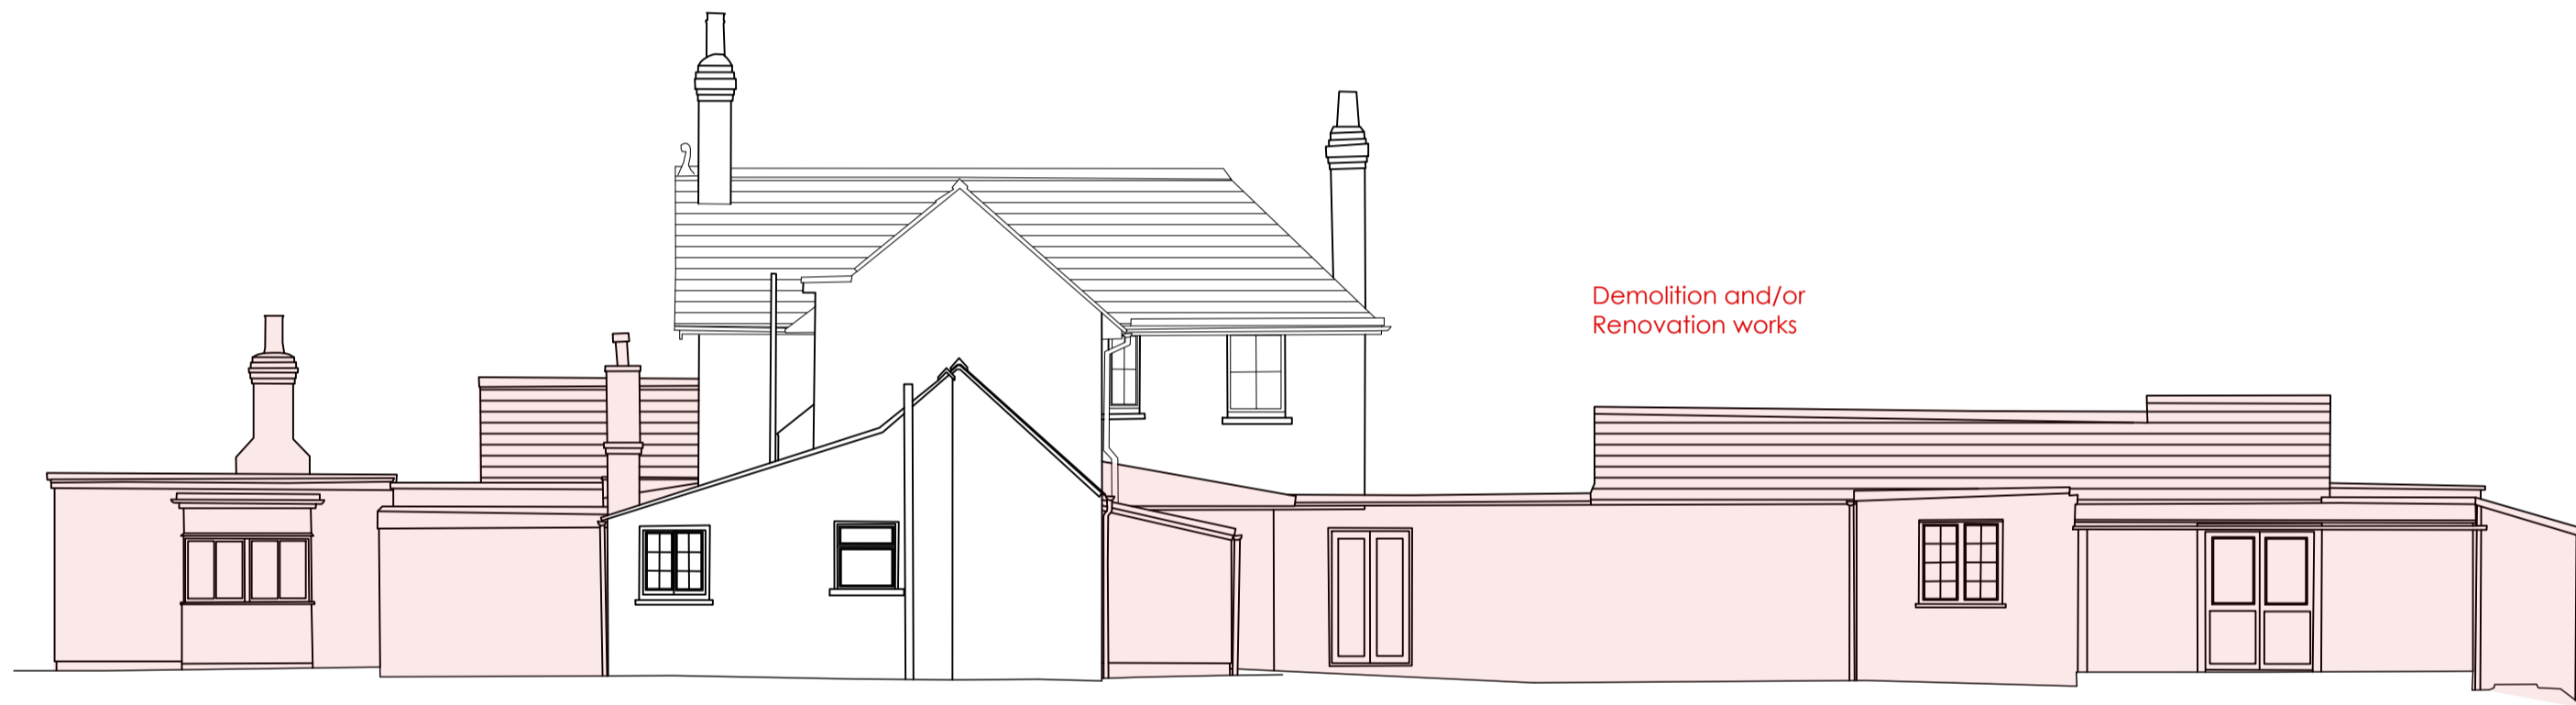

02 Elevation A
 DM_200




03 Elevation B
 DM_200




04 Elevation C
 DM_200



05 Elevation D
 DM_200

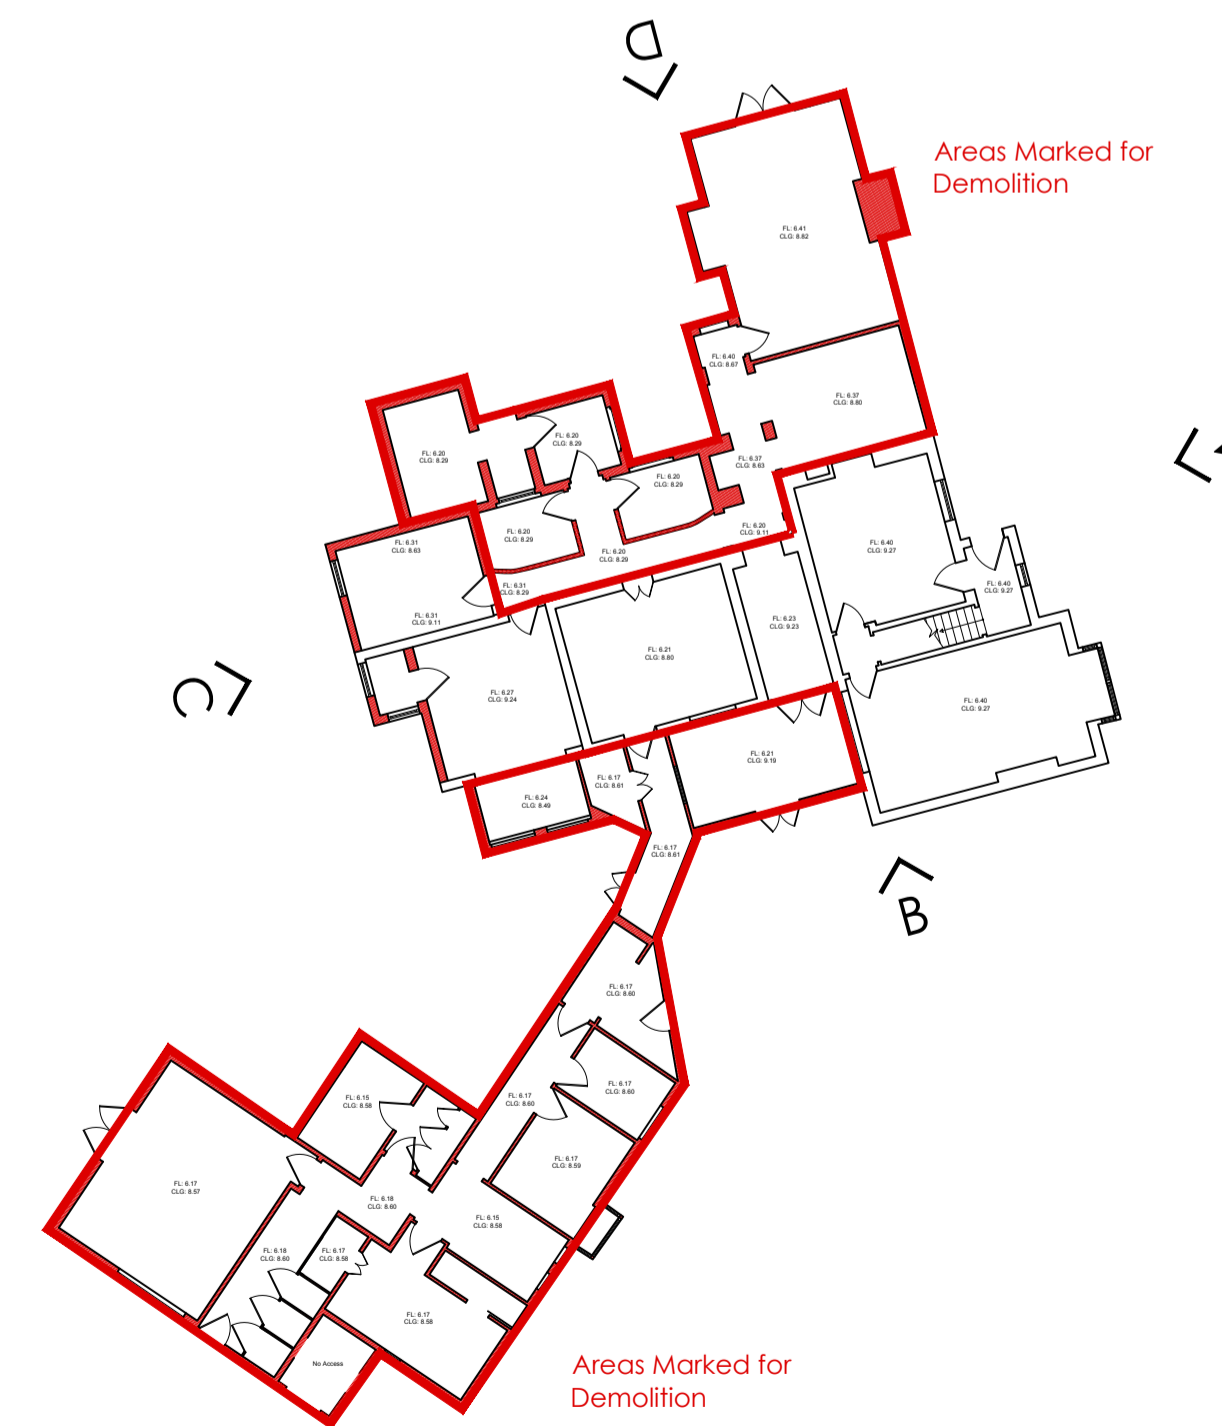

01 Site Plan - 1:200
 DM_200

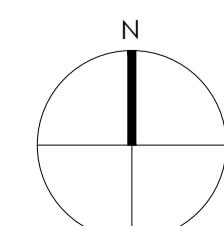

Issue - Amendment	Date	Rev
Issued for Planning	11.12.2023	C
Issued for Information	04.12.2023	B
Issued for Information	11.10.2023	A

Project	Sevenoaks, Woodhall Spa, Lincolnshire, LN10 6QG
JONATHAN HENDRY ARCHITECTS LTD	
10 Nickerson Way Peacelands Business Park Hollisville City Lincolnshire DN16 9HS	
Tel	01522 456100 www.jonathanhendryarchitects.com
Subject	Proposed Demolition - Plans & Elevations
Scale	1:100 Date 01.08.2023
Original Size	A1
Drawing No.	DM_200 Revision C