




01 Existing Ground Floor Plan  
EX\_100

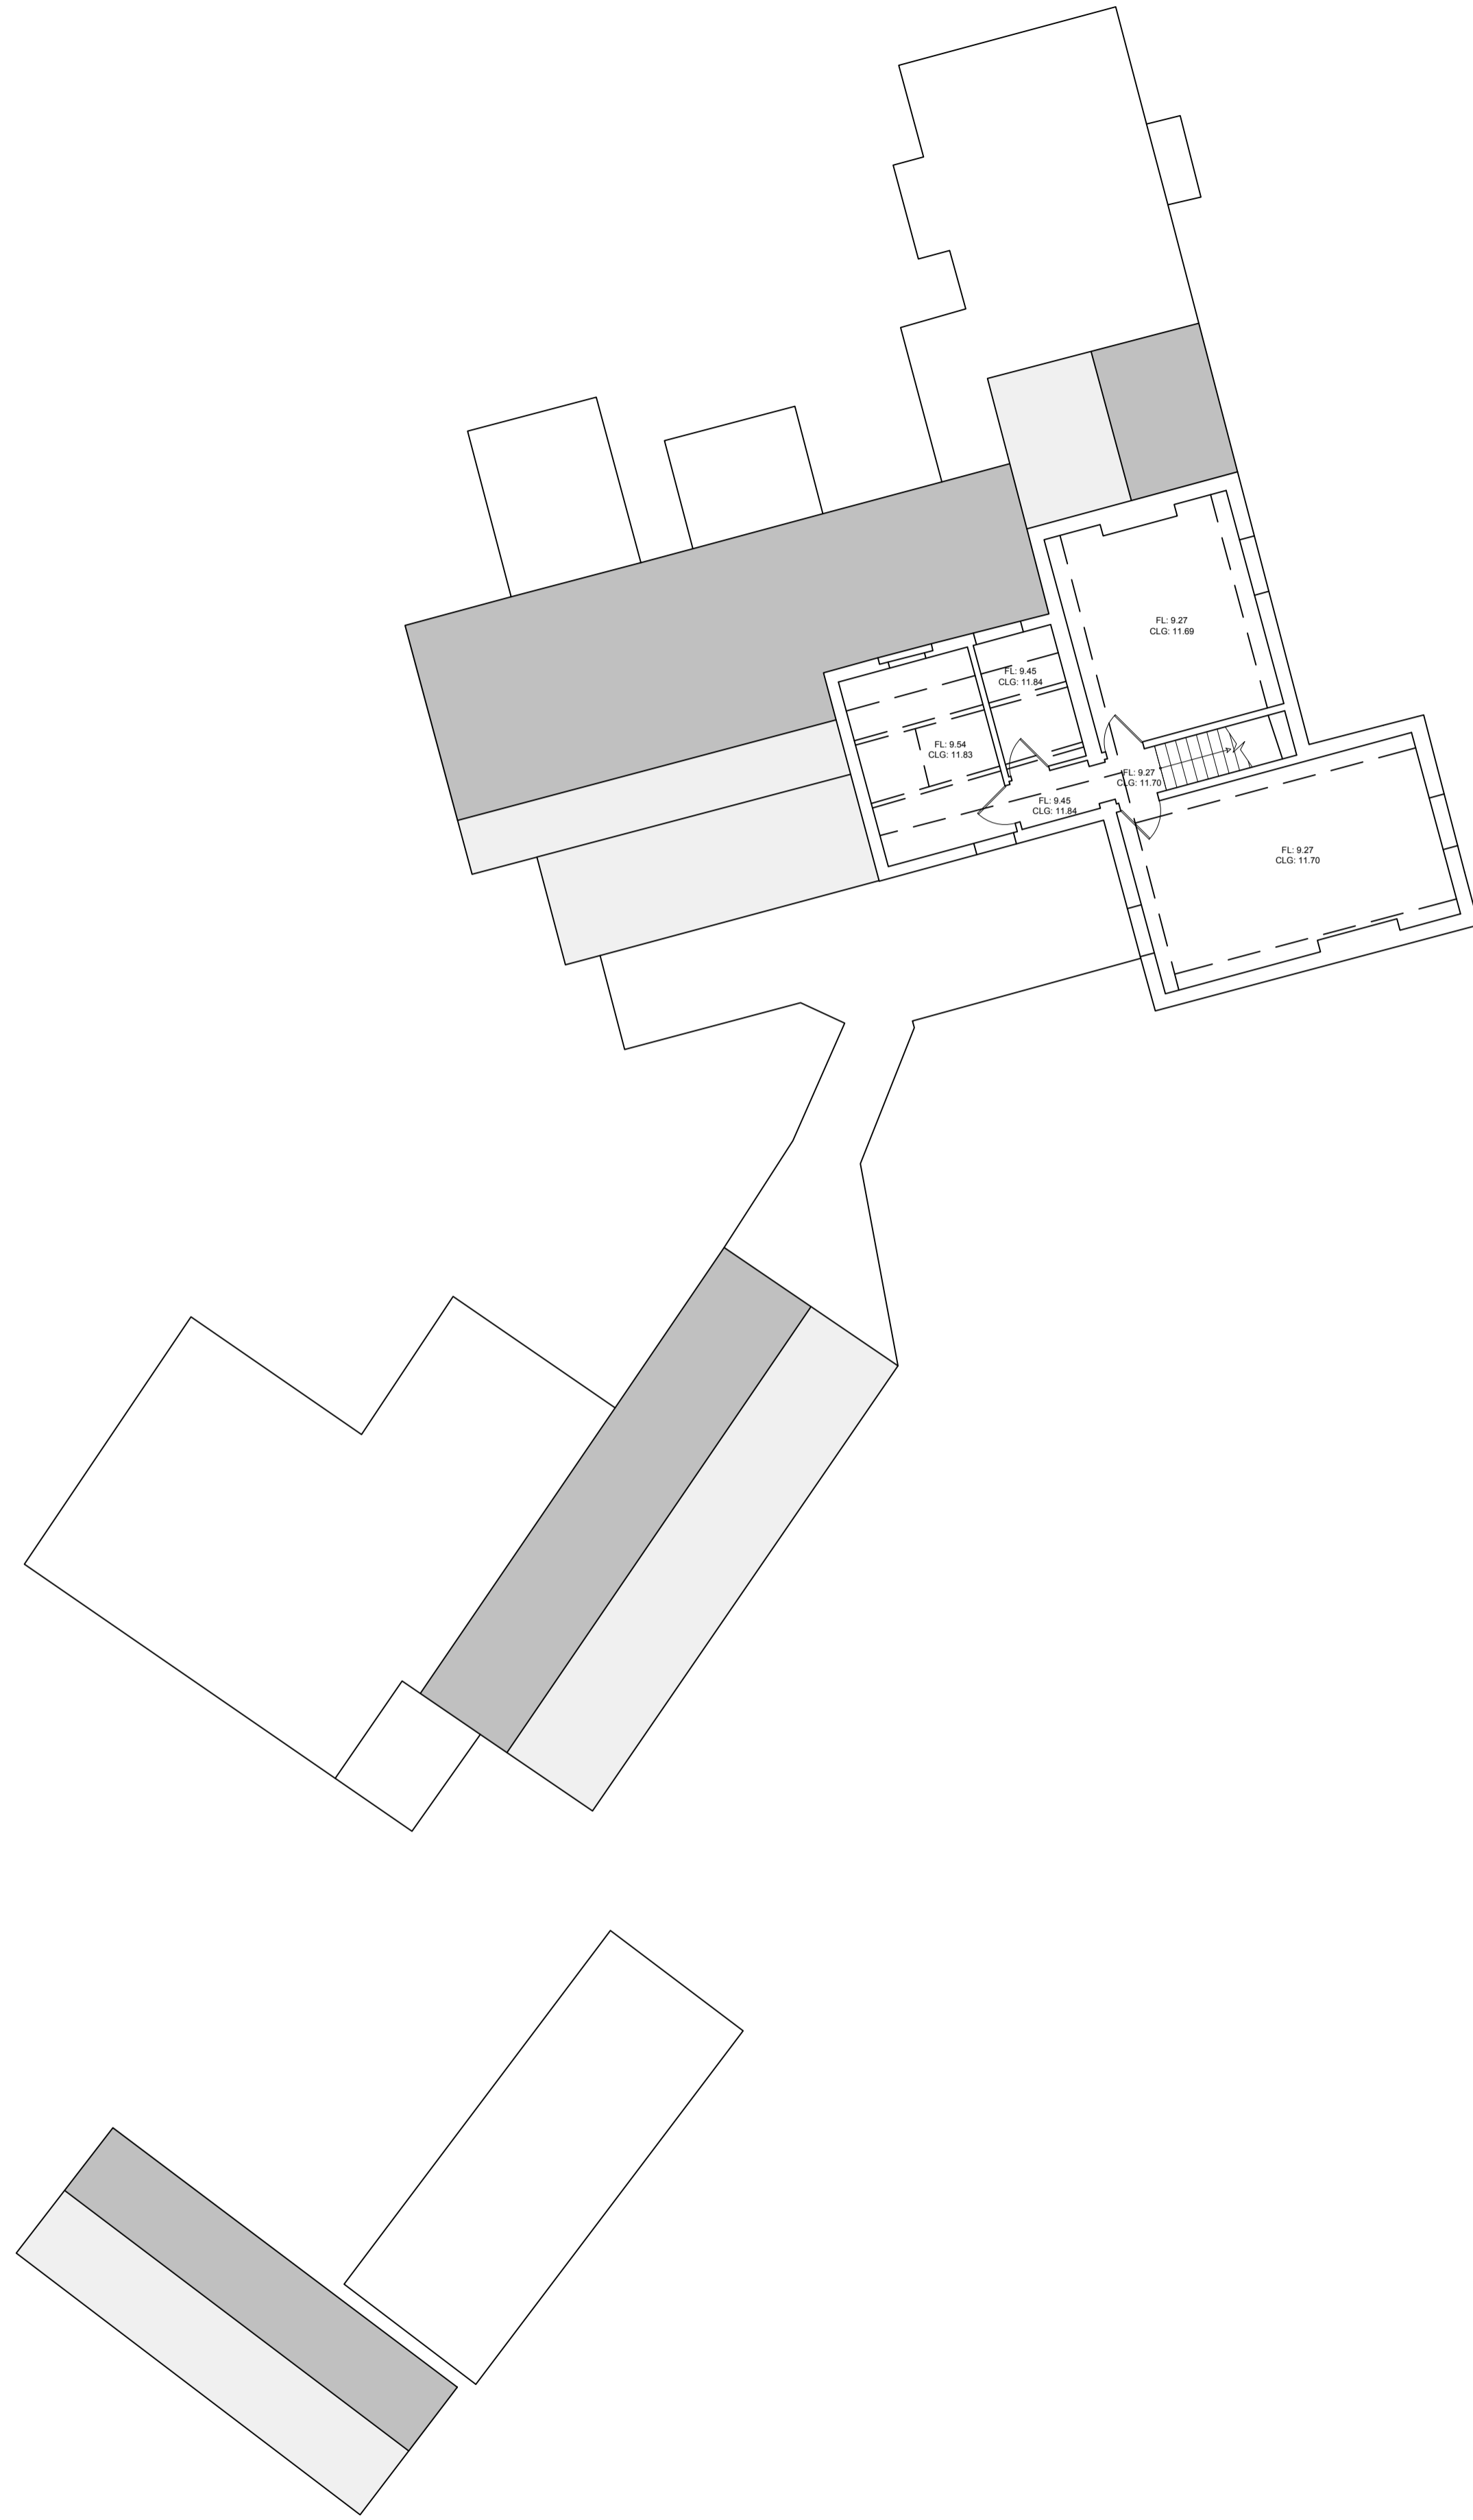

02 Existing First Floor Plan  
EX\_100

Issue	Date	Rev
Issued for Planning	11.12.2023	B
Issued for Information	04.12.2023	A
Issue - Amendment		

Project **Sevenoaks, Woodhall Spa, Lincolnshire, LN10 6QG**  
JONATHAN HENDRY ARCHITECTS LTD  
10 Hickerson Way  
Peacelands Business Park  
Hollisville City  
Lincolnshire  
DN38 5HS  
T: 01522 458100  
www.jonathanhendryarchitects.com

Subject Existing Ground & First Floor Plans

Scale	Date
1:100	01.08.2023
Original Size A1	
Drawing No. EX_100	Revision B