





01 Section A:A
 GA_300

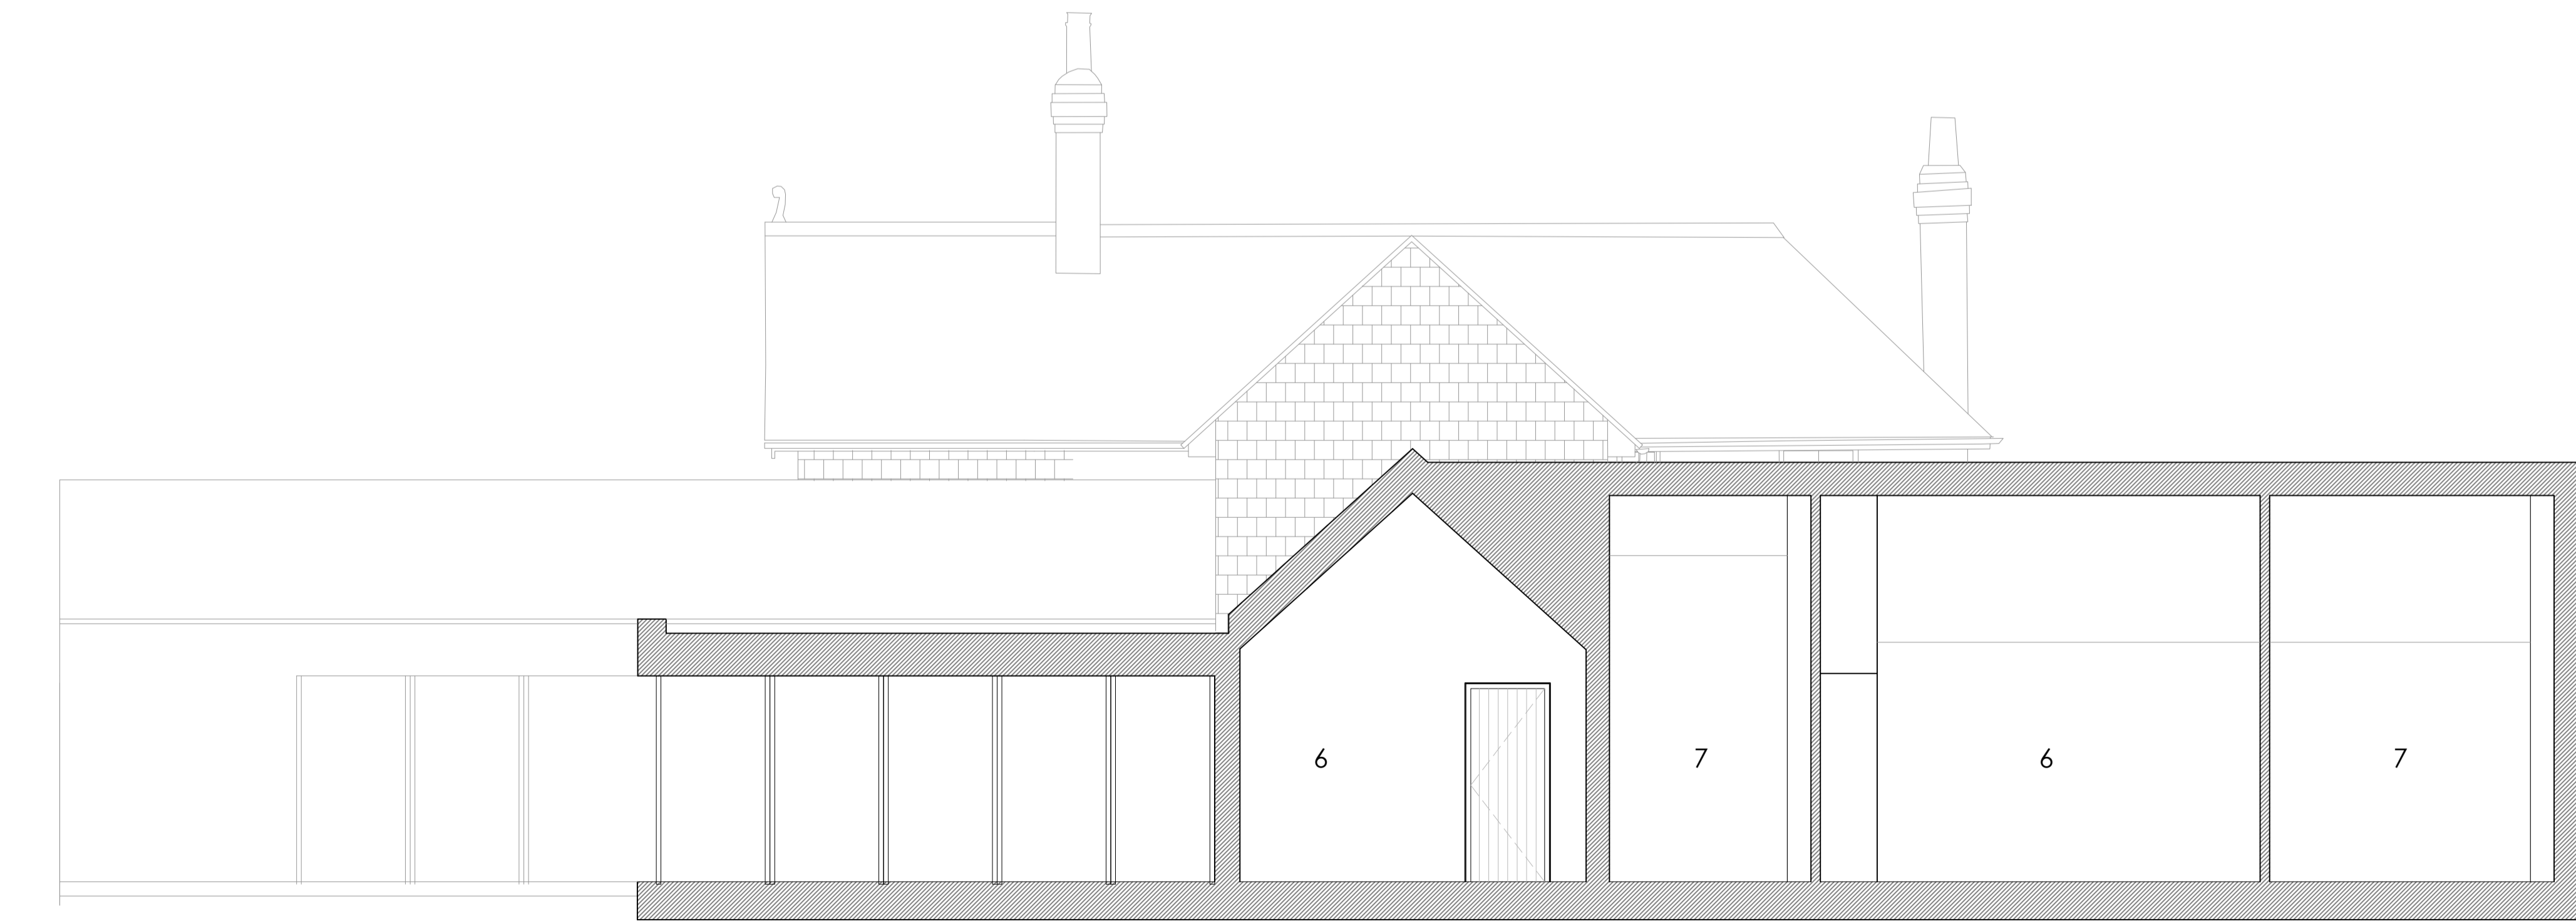

02 Section B:B
 GA_300

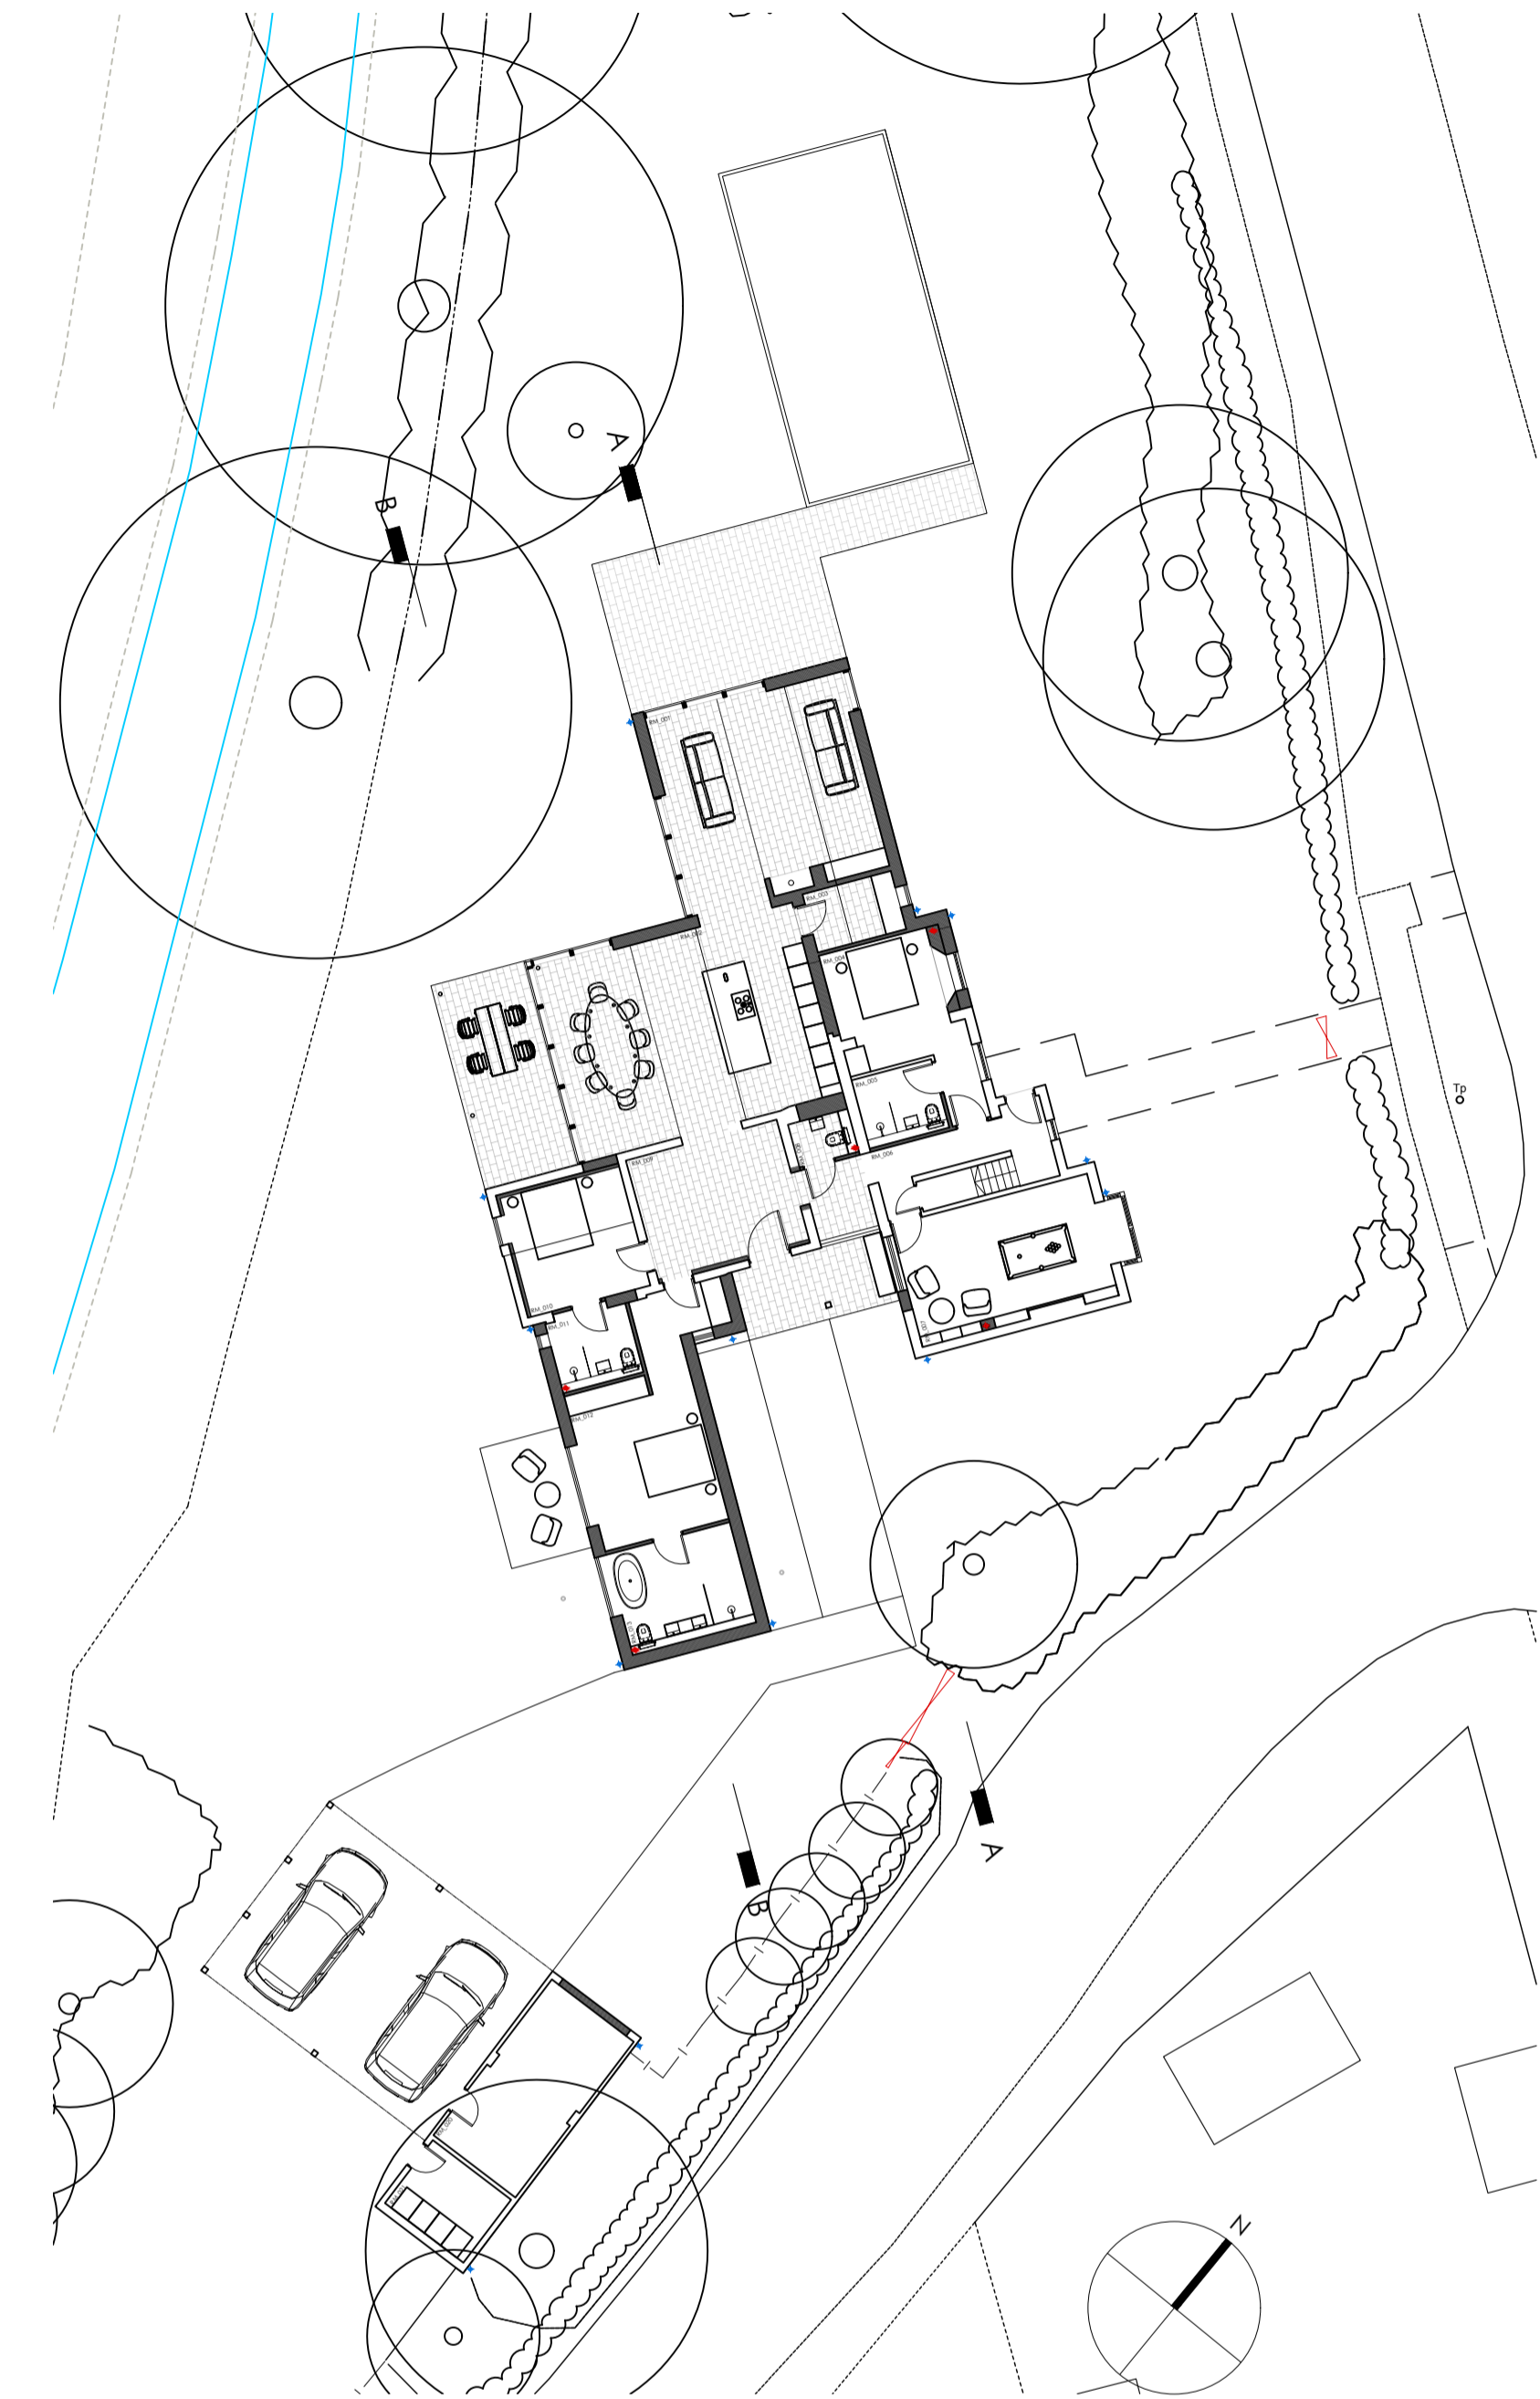

01 Site Plan - 1:200
 GA200

- LEGEND
1. Entrance Lobby
 2. Kitchen
 3. Living Room
 4. Games Room
 5. Utility Room
 6. Bedroom
 7. Ensuite
 8. W/C

Issued for Planning	11.12.2023	B
Issued for Information	04.12.2023	A
Issue - Amendment	Date	Rev

Project **Sevenoaks, Woodhall Spa, Lincolnshire, LN10 6QG**
 JONATHAN HENDRY ARCHITECTS LTD
 10 Hickerson Way
 Peacelands Business Park
 Hattlesley City
 Lincolnshire
 DN16 2HS
 T. 01522 458100
 www.jonathanhendryarchitects.com

Subject	Proposed Sections A:A & B:B	
Scale	1:50	Date 01.08.2023
Original Size	A1	Revision
Drawing No.	GA_300	B