




01 Section C:C
 GA_301



02 Section D:D
 GA_301

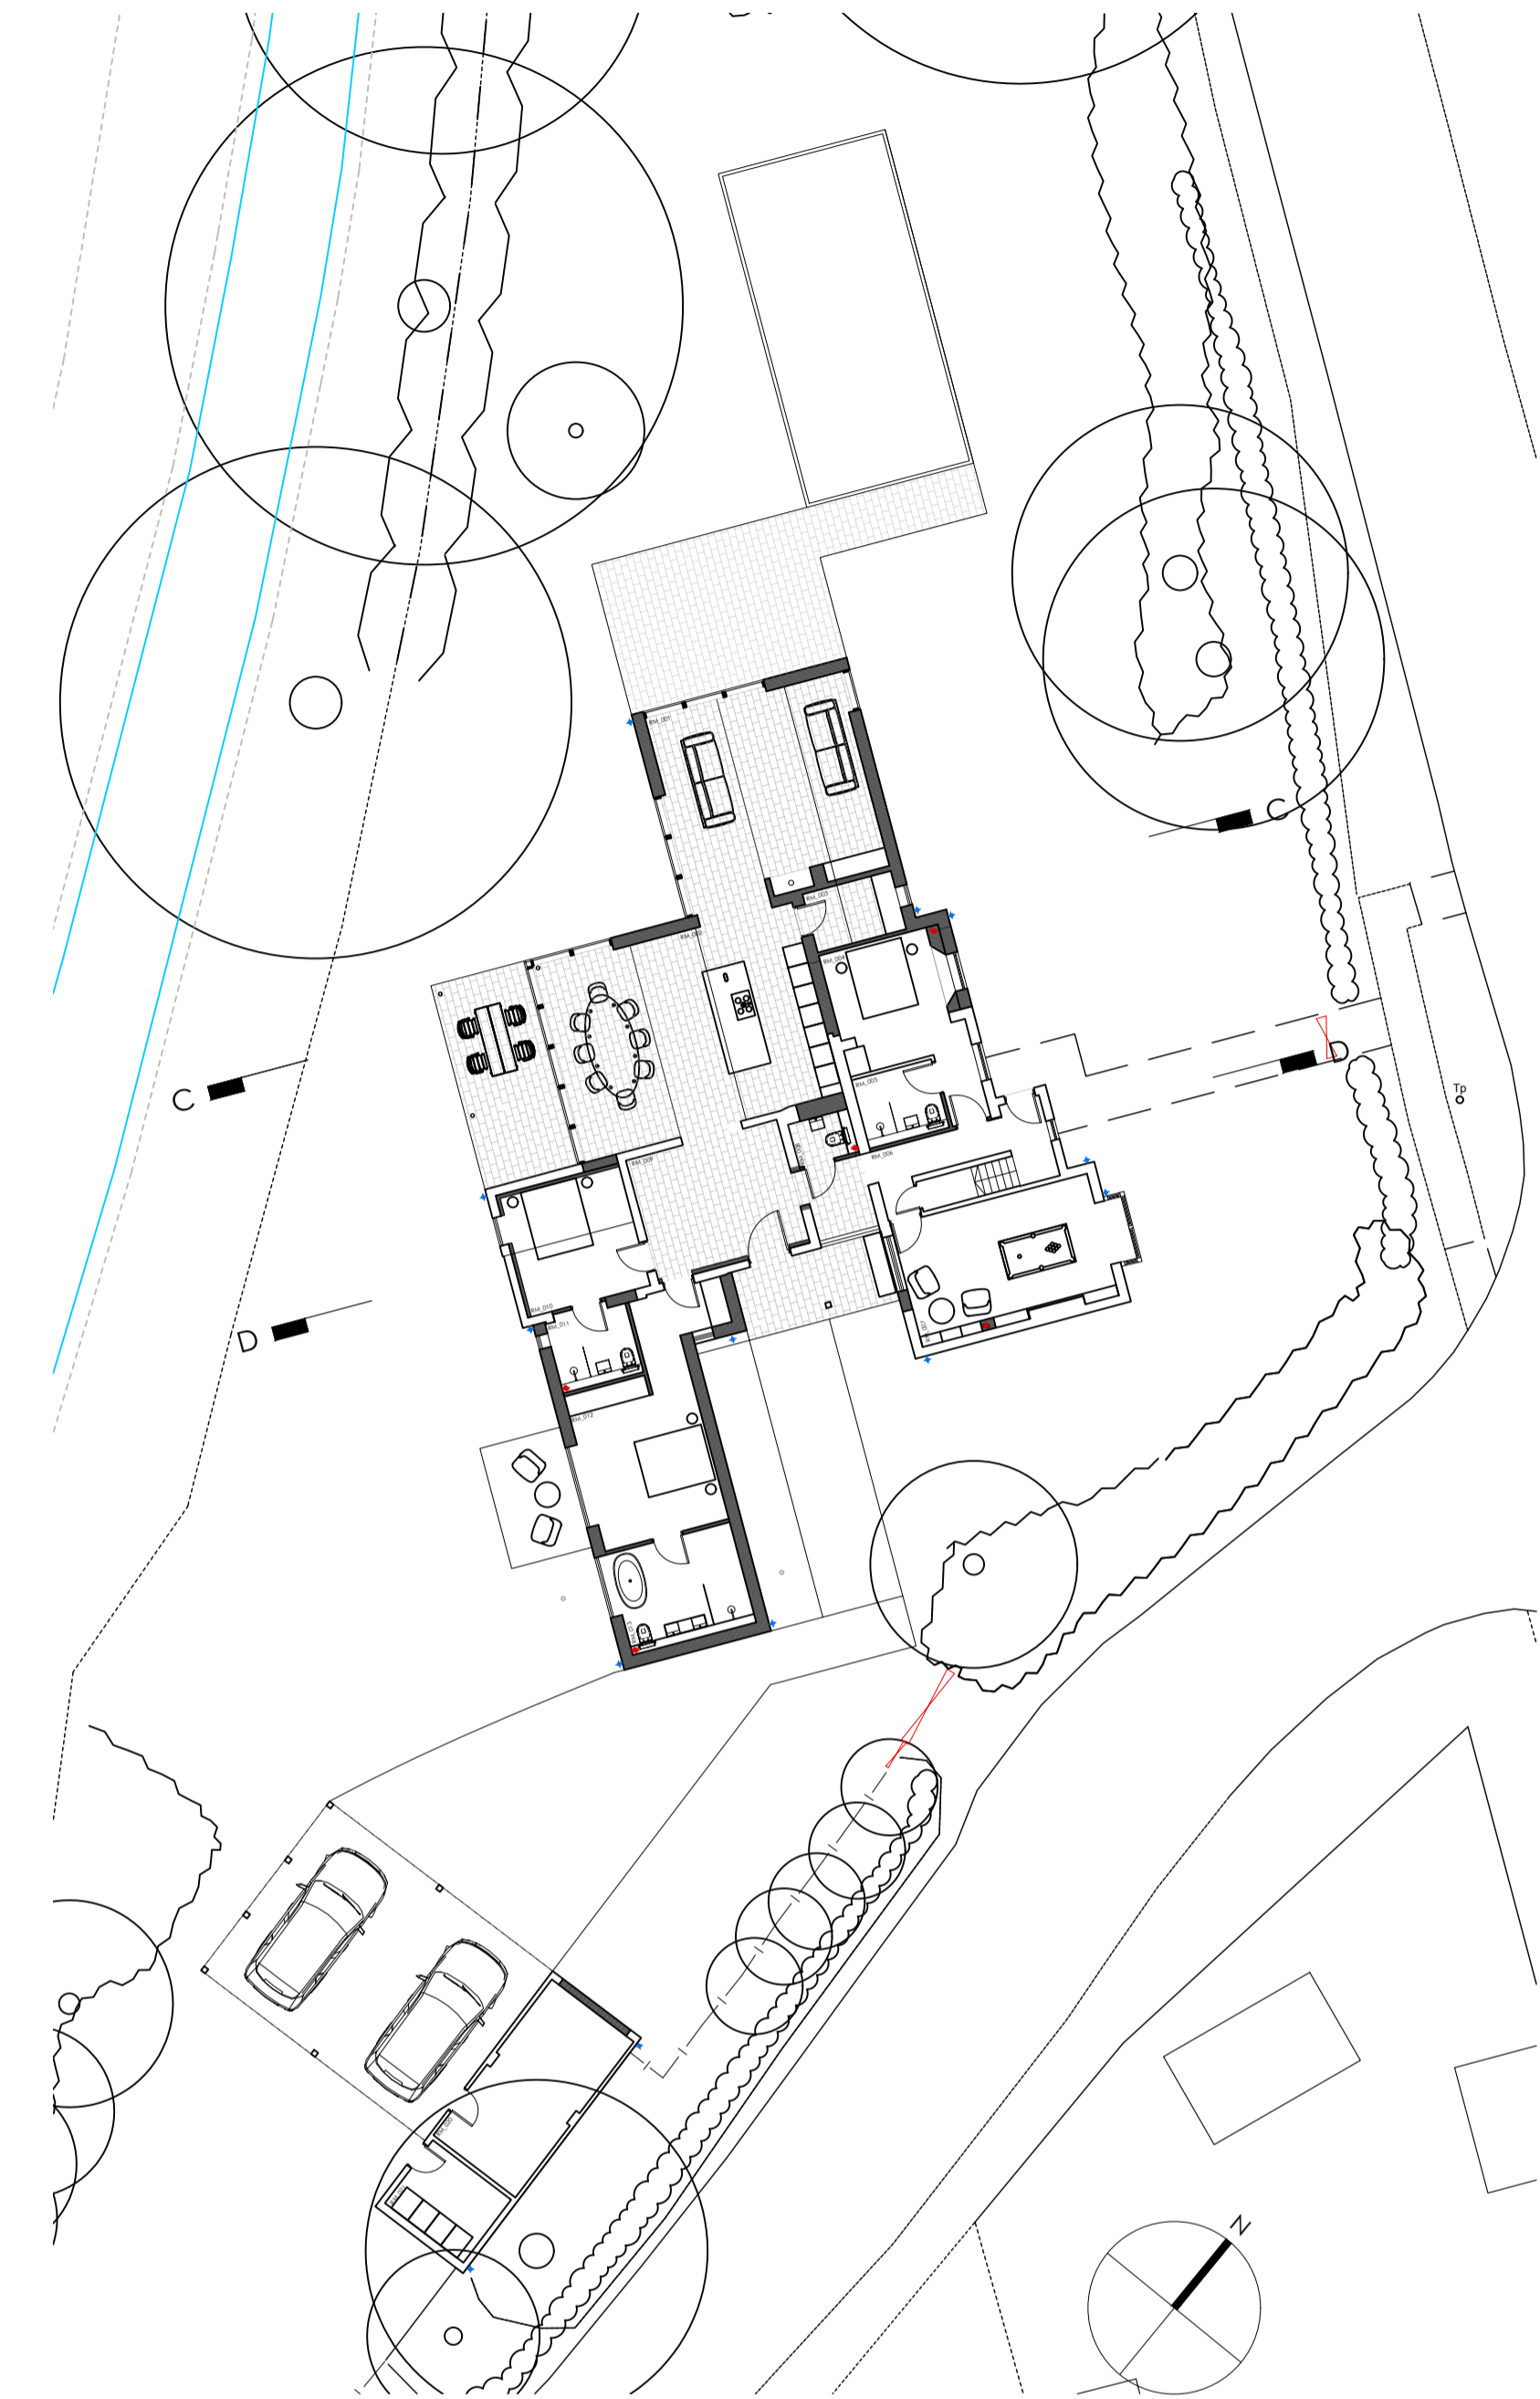

01 Site Plan - 1:200
 GA200

- LEGEND
- 1. Entrance Lobby
 - 2. Kitchen
 - 3. Living Room
 - 4. Games Room
 - 5. Utility Room
 - 6. Bedroom
 - 7. Ensuite
 - 8. W/C

| Issued for Planning | 11.12.2023 | B |
|------------------------|------------|-----|
| Issued for Information | 04.12.2023 | A |
| Issue - Amendment | Date | Rev |

Project **Sevenoaks, Woodhall Spa, Lincolnshire, LN10 6QG**
 JONATHAN HENDRY ARCHITECTS LTD
 10 Hickerson Way
 Peacelands Business Park
 Halesworth, City
 Lincolnshire
 DN26 2HS
 T: 01522 458100
 www.jonathanhendryarchitects.com

Subject **Proposed Sections C:C & D:D**

| Scale | 1:50 | Date | 01.08.2023 |
|---------------|---------------|----------|------------|
| Original Size | A1 | Revision | B |
| Drawing No. | GA_301 | | |