




Residential Dwelling

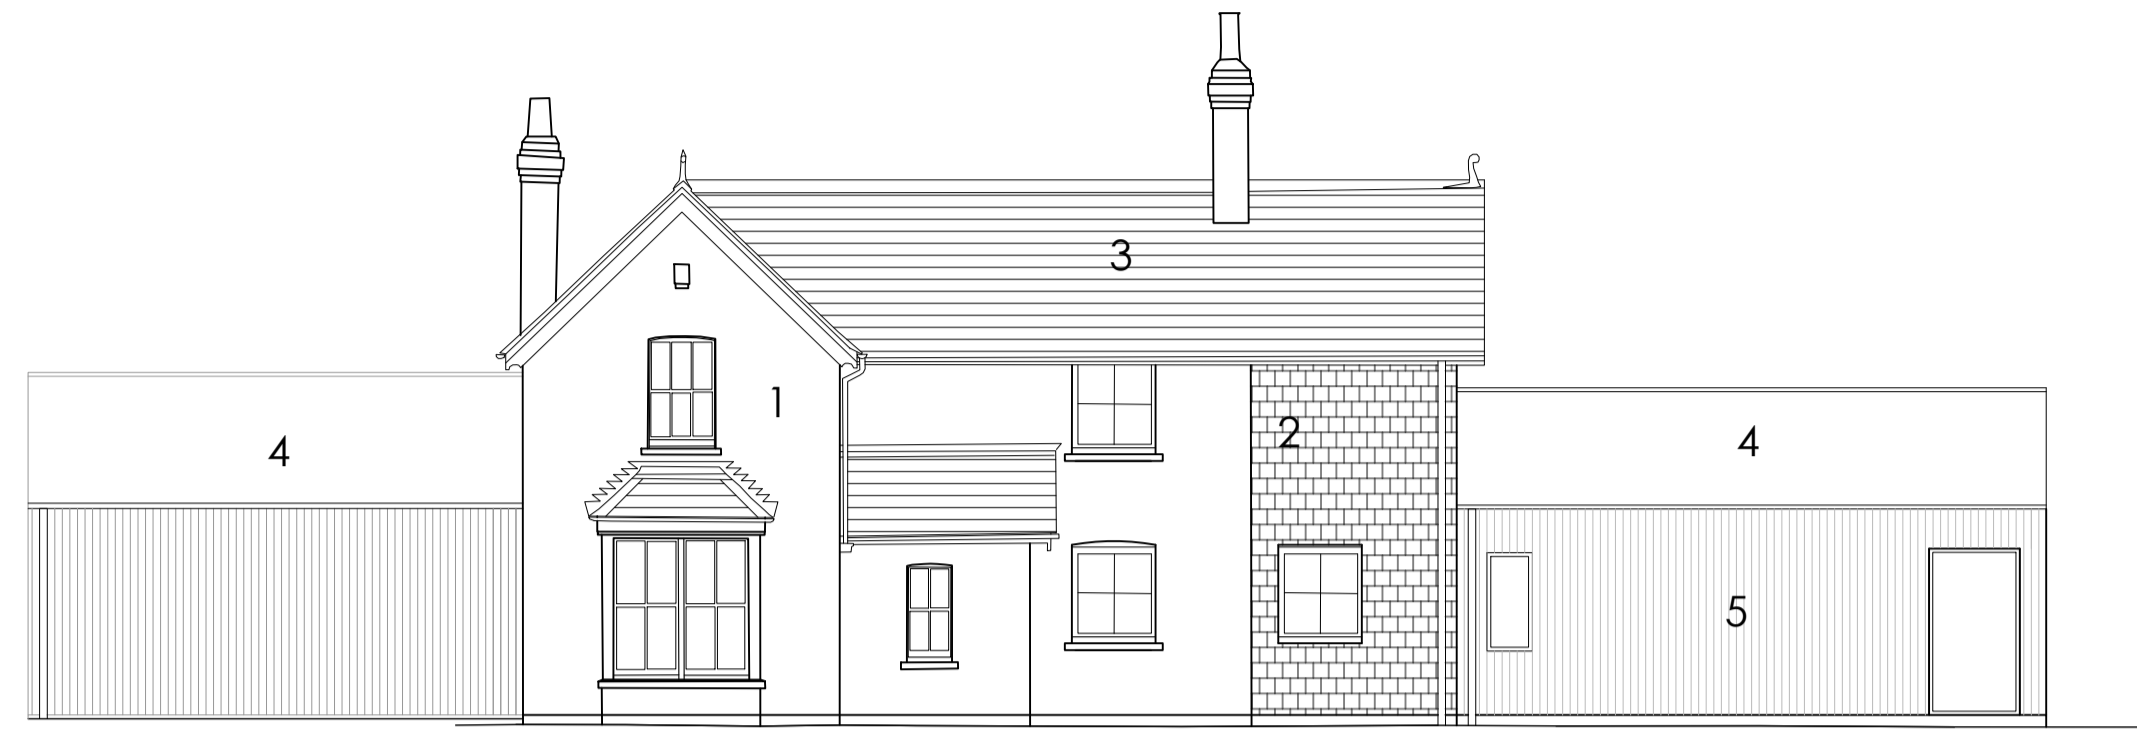


02 Elevation A  
GA200

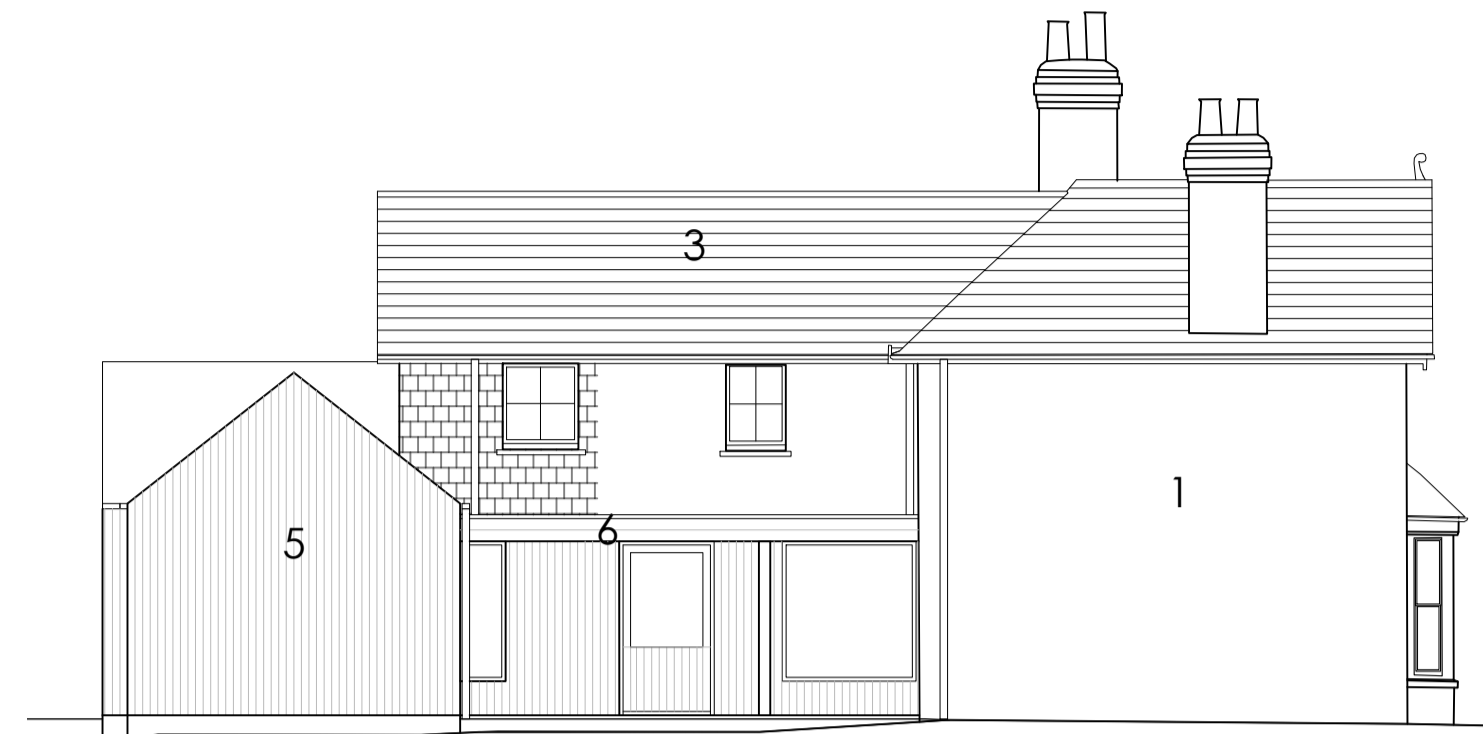


03 Elevation B  
GA200

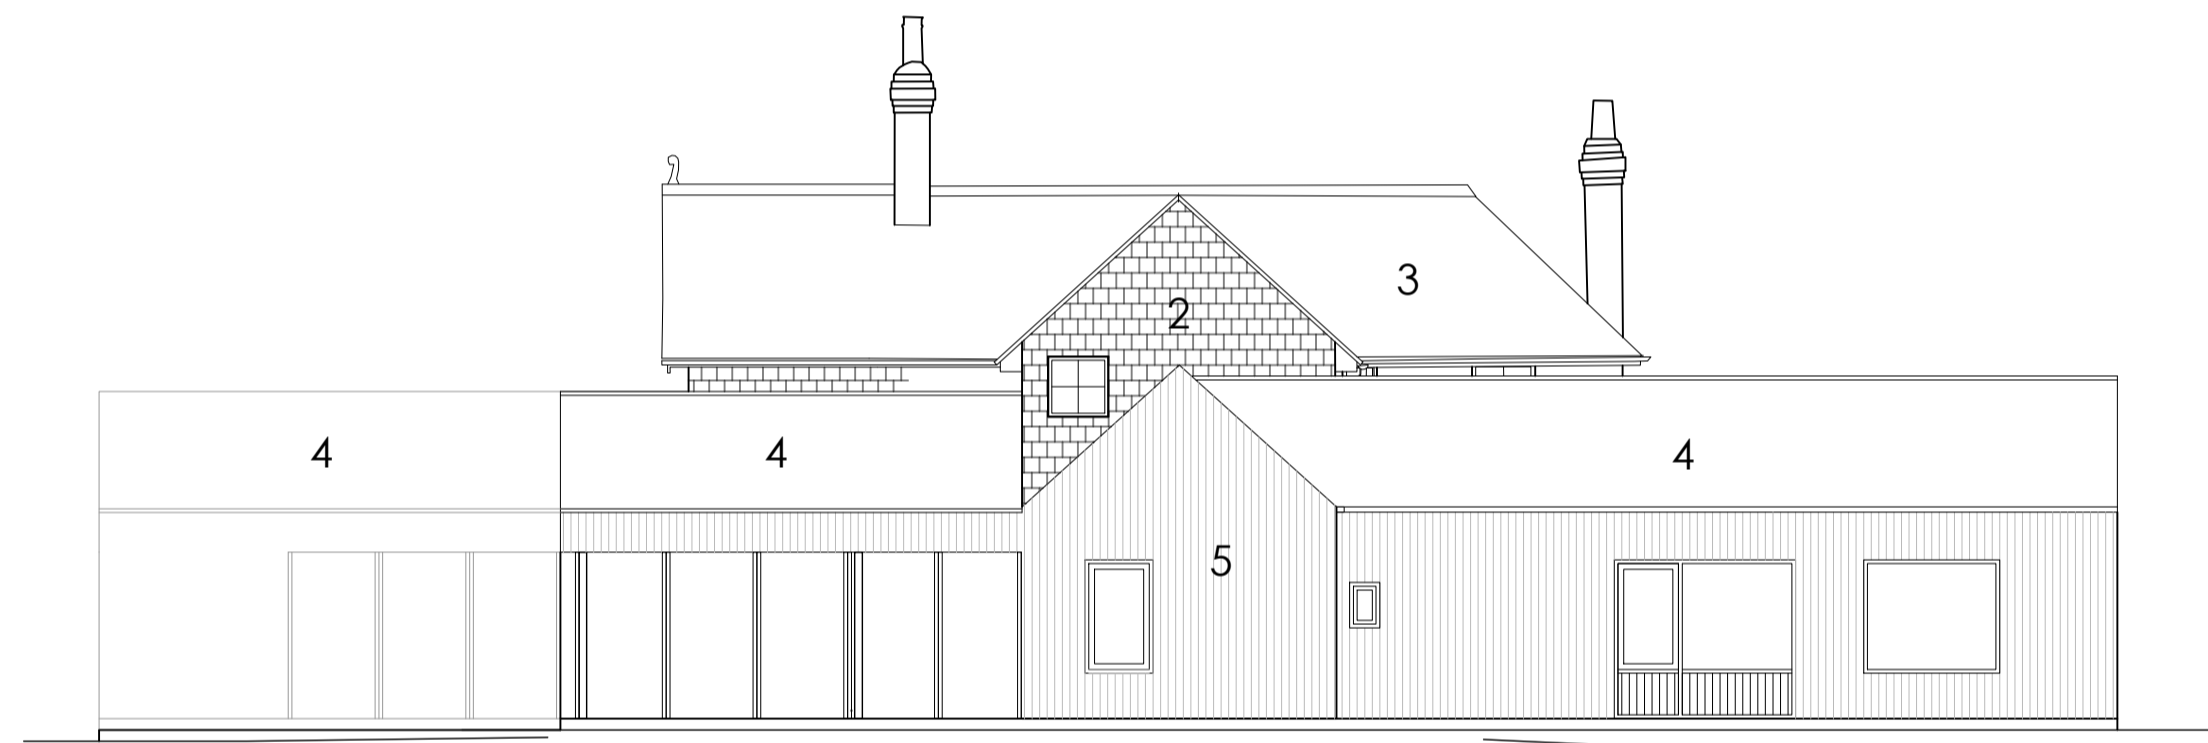

04 Elevation C  
GA200

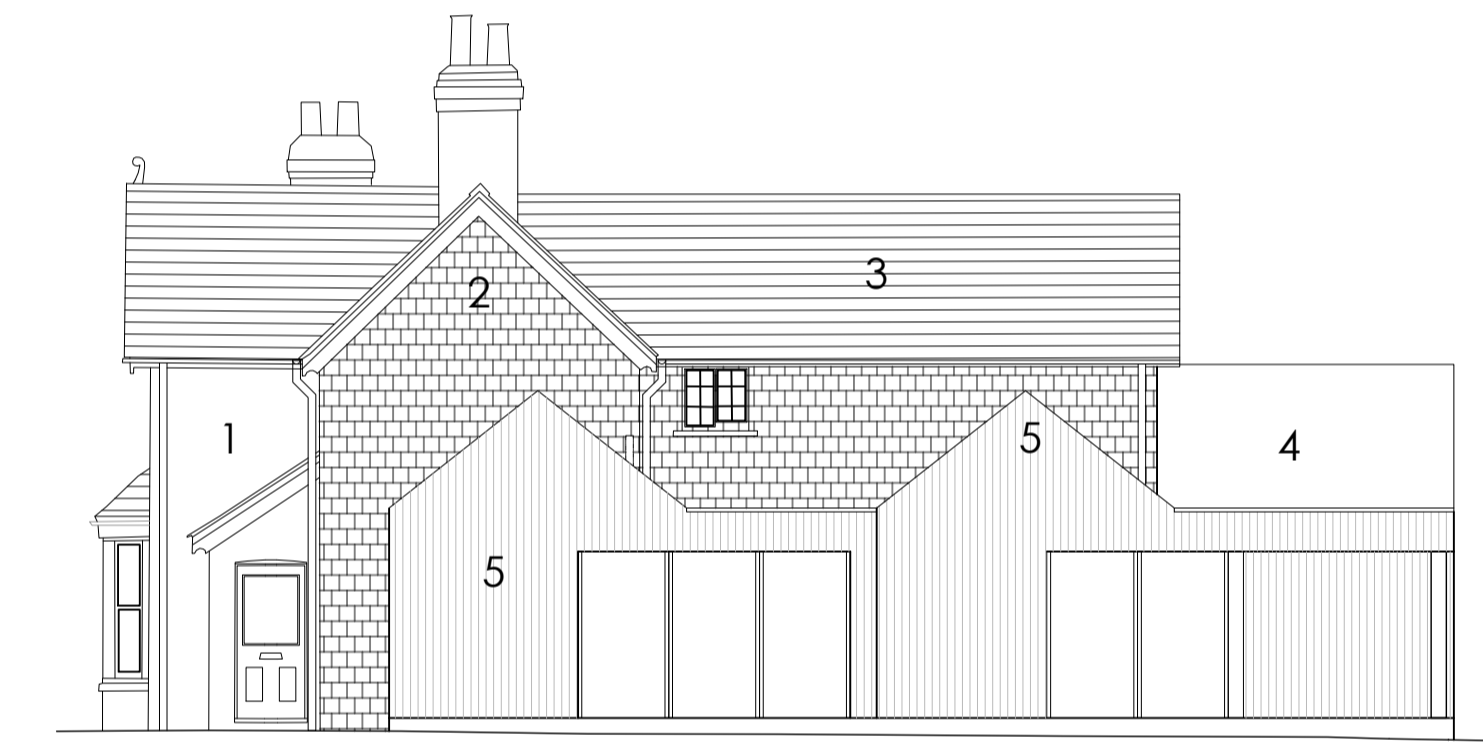


05 Elevation D  
GA200

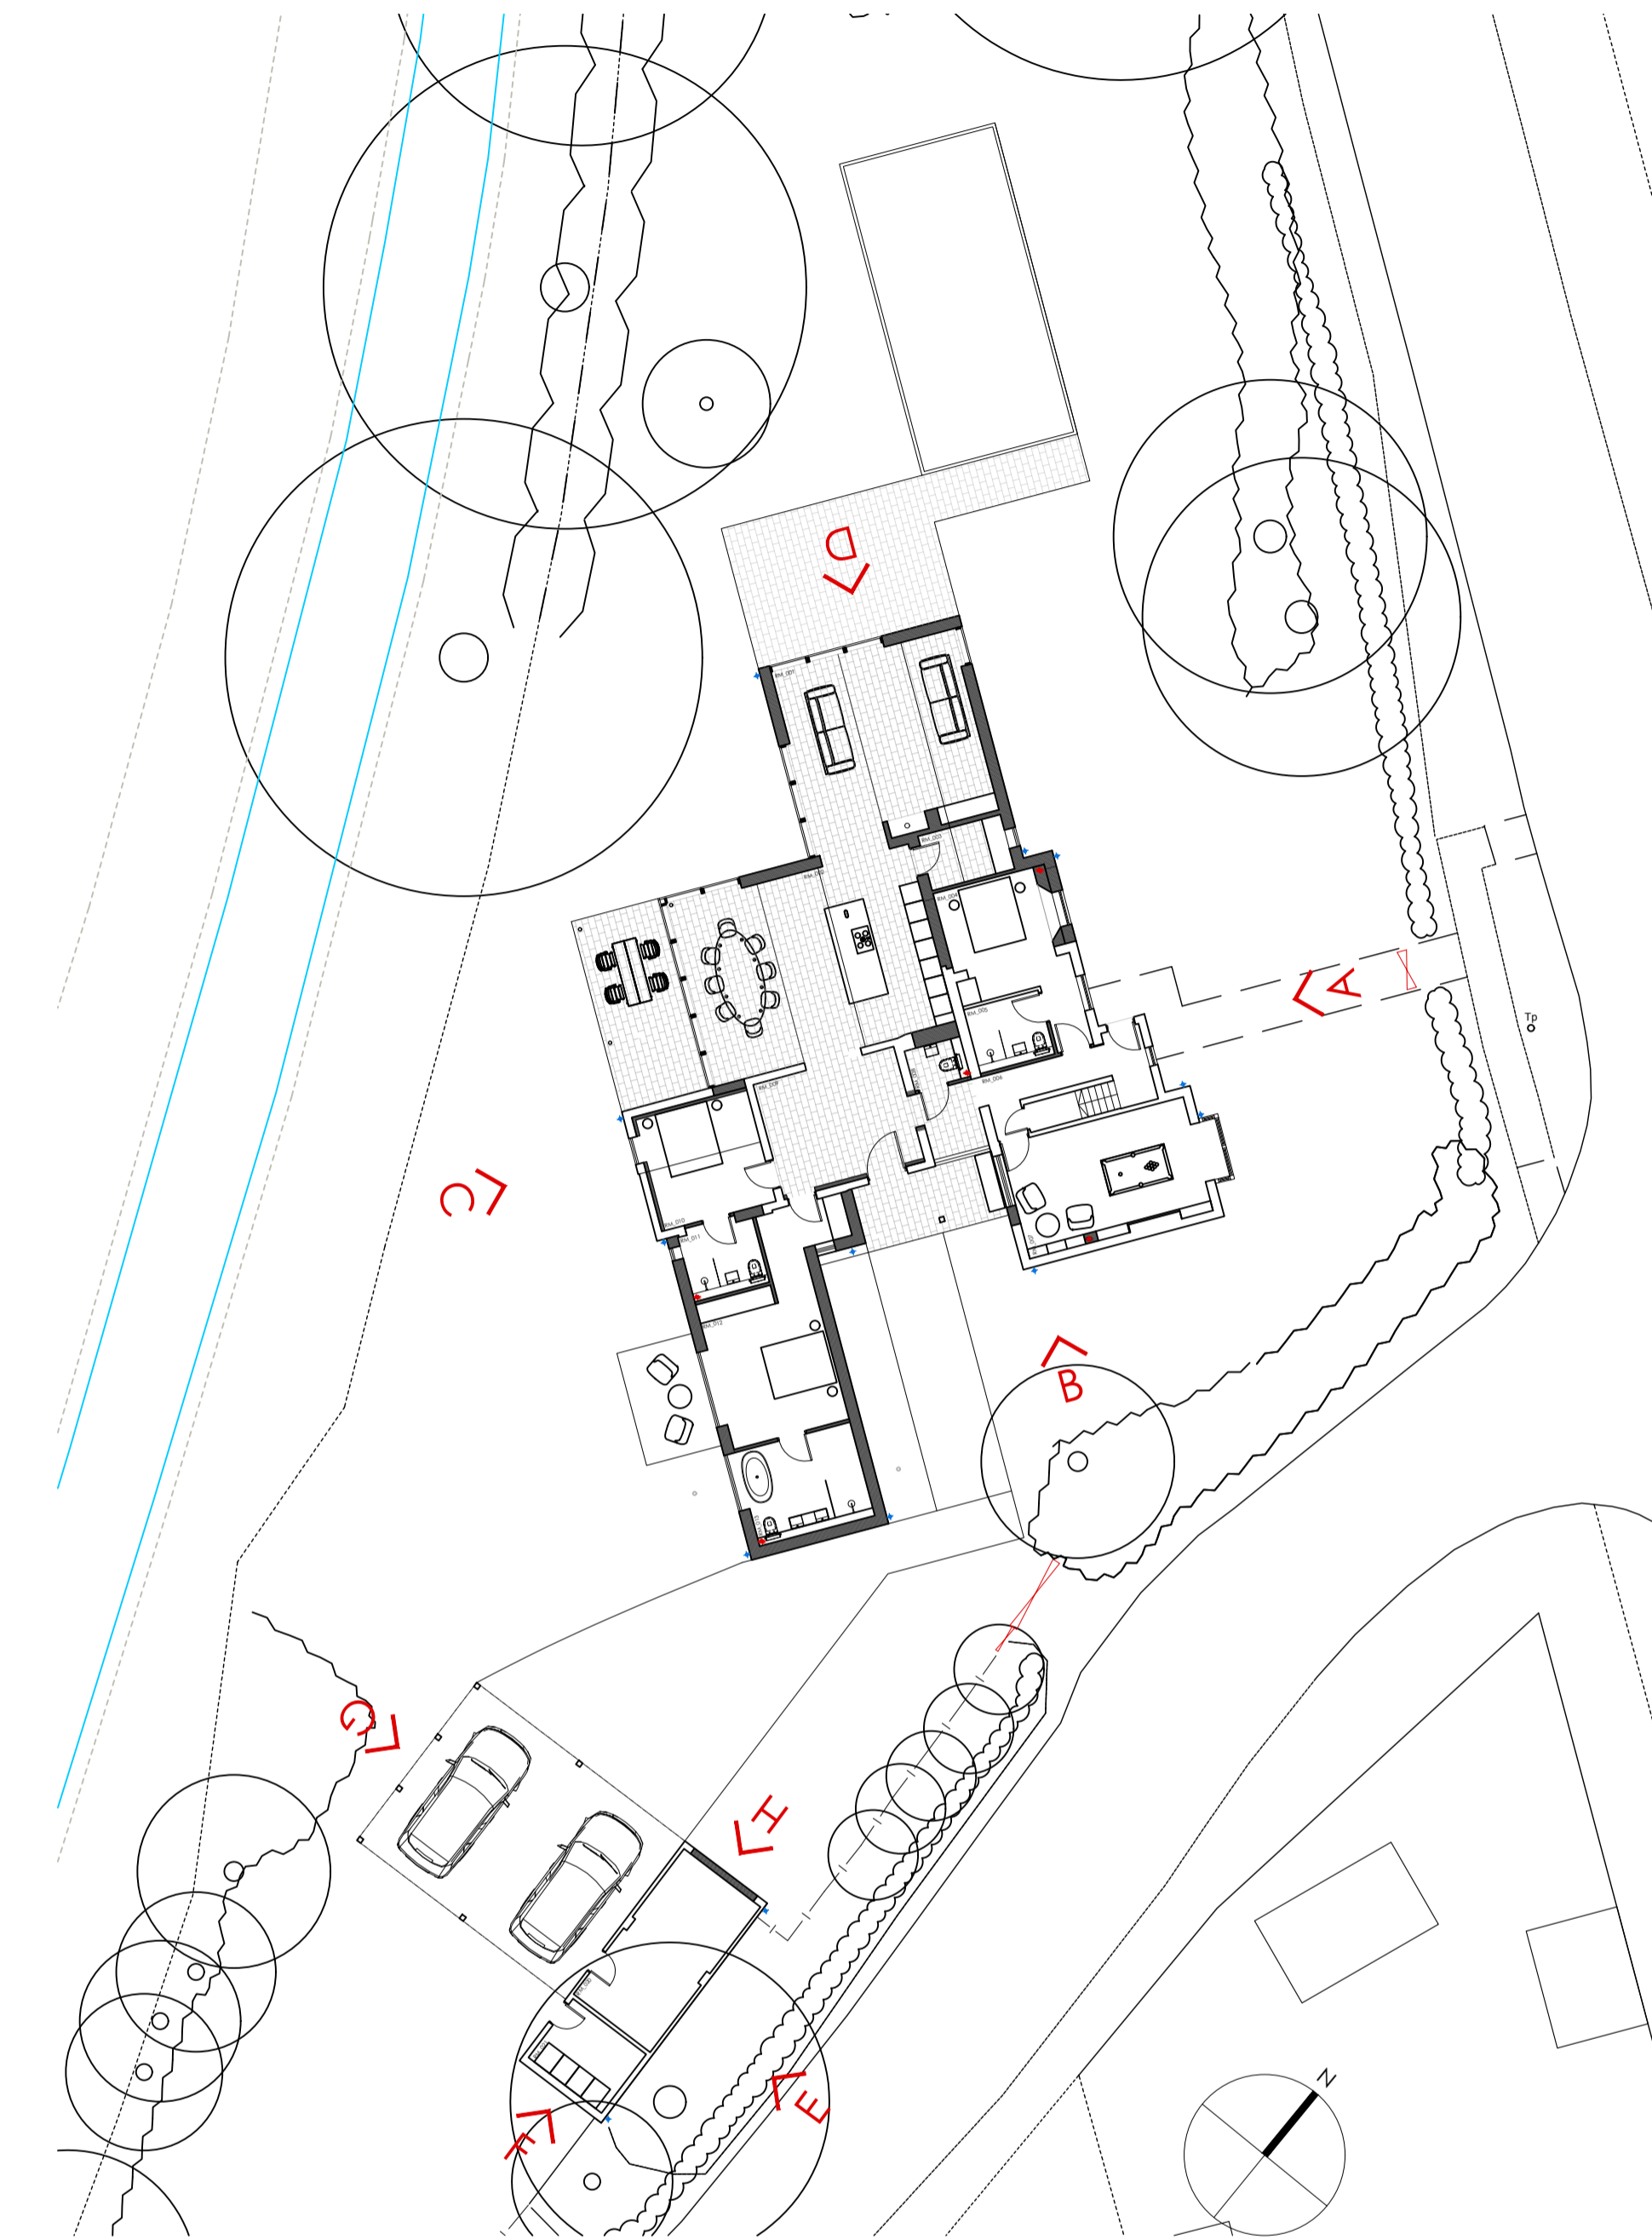


01 Site Plan - 1:200  
GA200


Garage - Carport

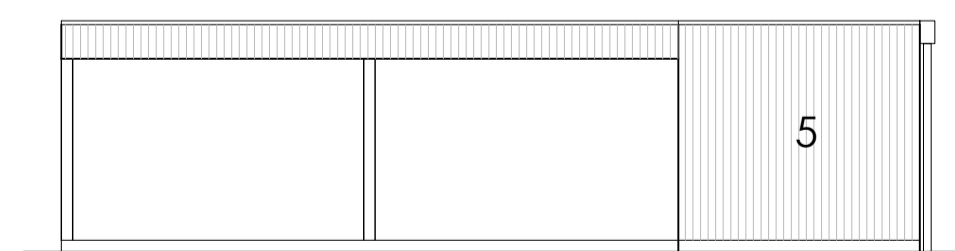


06 Elevation E  
GA200

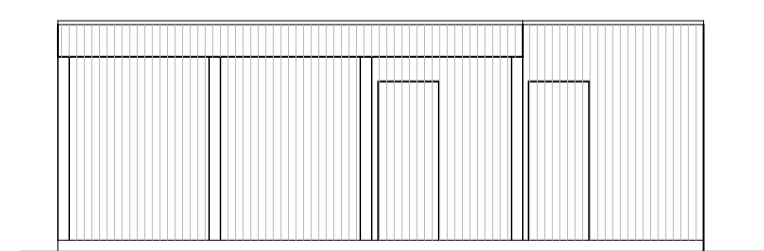

07 Elevation F  
GA200

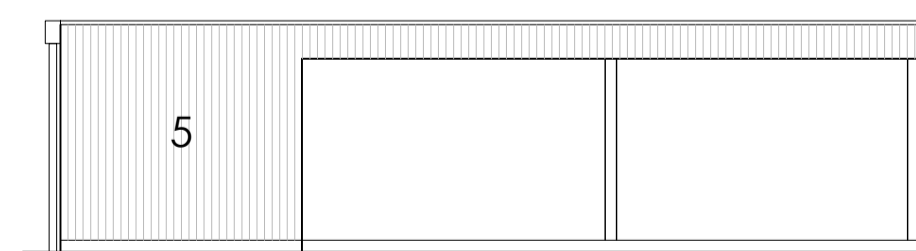

08 Elevation G  
GA200

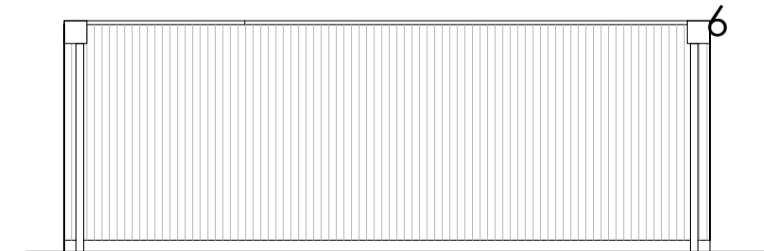

09 Elevation H  
GA200

Material Legend:

- 1. Existing Brickwork
- 2. Pantile - Close colour match to existing brickwork
- 3. Pantile roof
- 4. Zinc Roof
- 5. Timber Cladding
- 6. Metal Hopper & Guttering

Issued for Planning	11.12.2023	B
Issued for Information	04.12.2023	A
Issue - Amendment	Date	Rev

Project Sevenoaks, Woodhall Spa, Lincolnshire, LN10 6QG  
 JONATHAN HENDRY ARCHITECTS LTD  
 10 Hickerson Way  
 Peacelands Business Park  
 Halesworth, City  
 Lincolnshire  
 DN16 5HS  
 T: 01522 458100  
 www.jonathanhendryarchitects.com

Subject Proposed Elevations

Scale	1:100	Date	01.08.2023
Original Size	A1	Revision	
Drawing No.	GA_200	Revision	B