



02 Elevation A
GA200

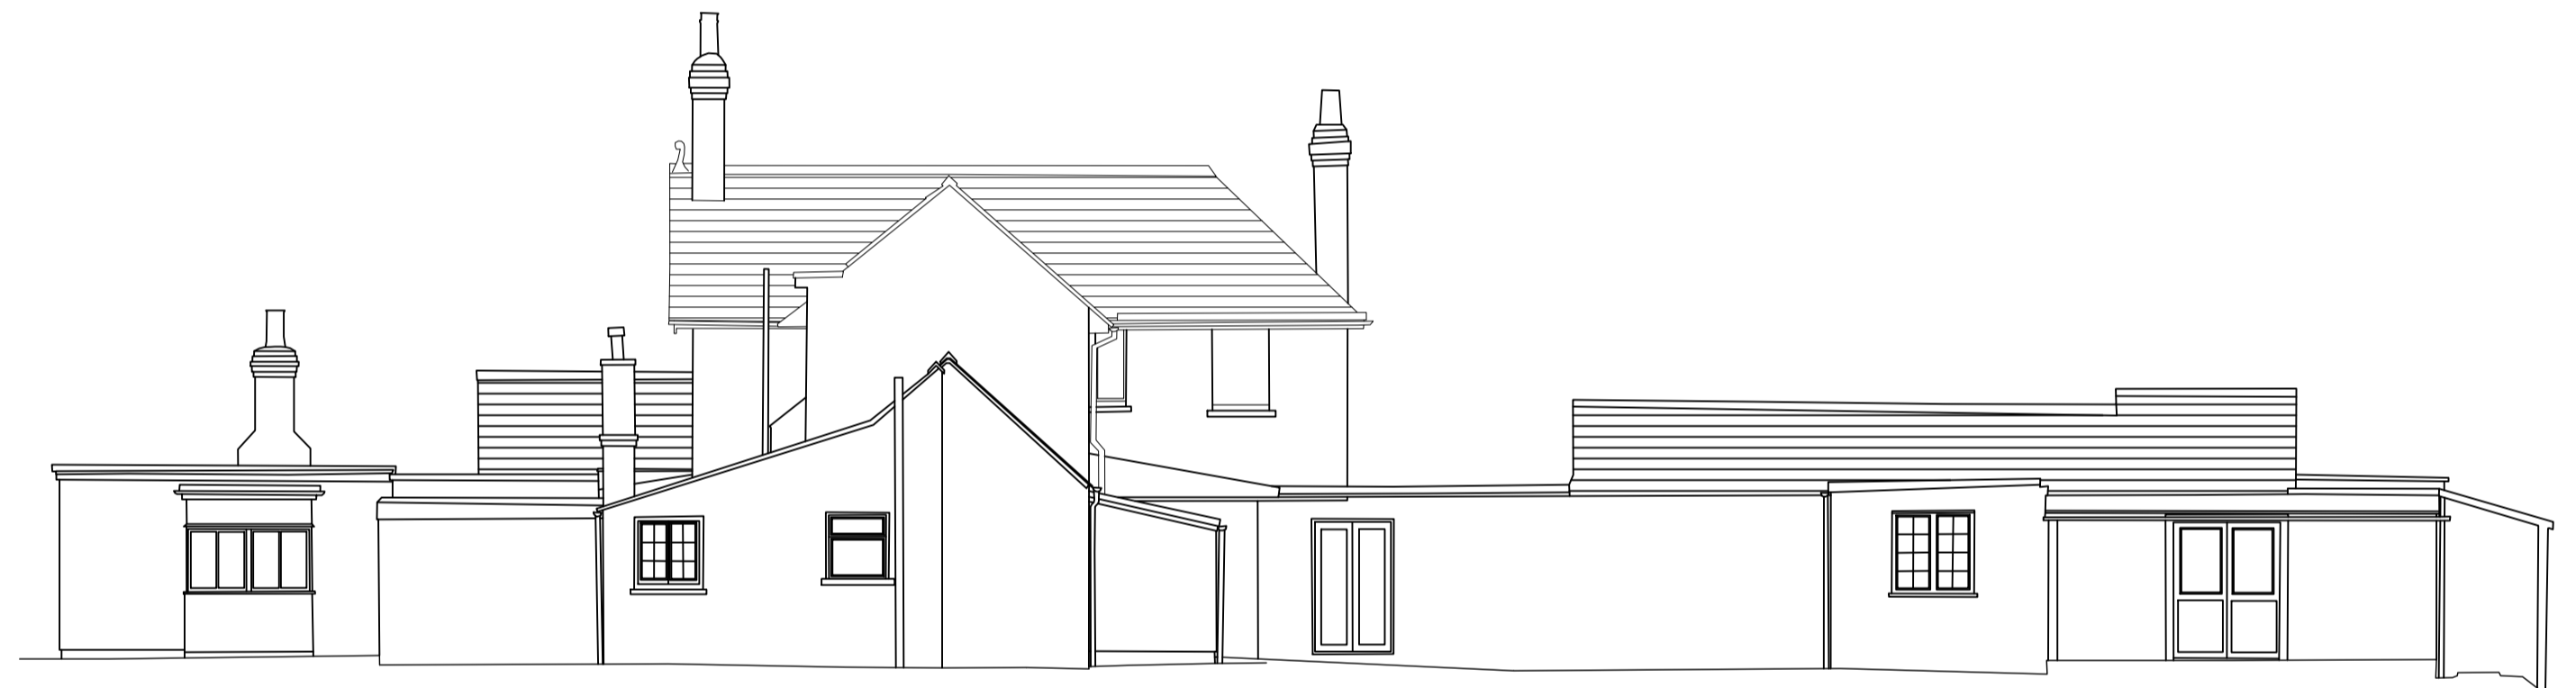

03 Elevation B
GA200




04 Elevation C
GA200

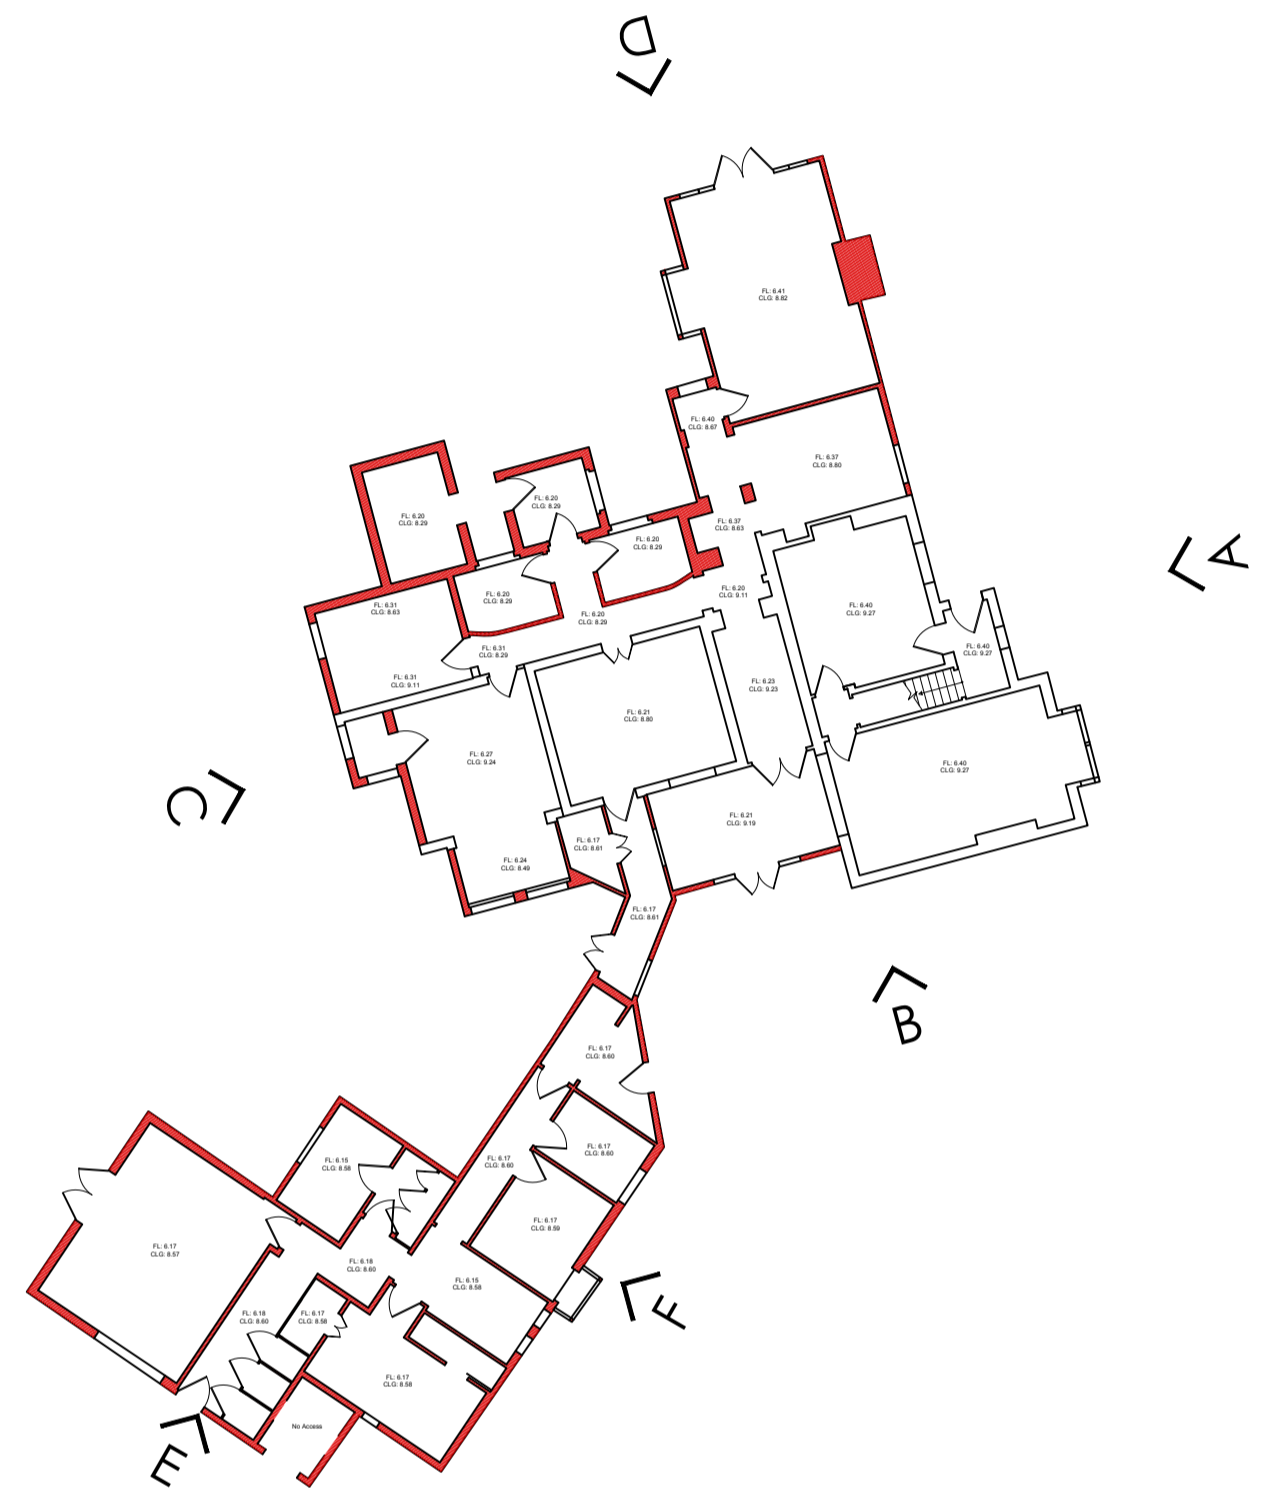

01 Site Plan - 1:200
GA200



05 Elevation D
GA200

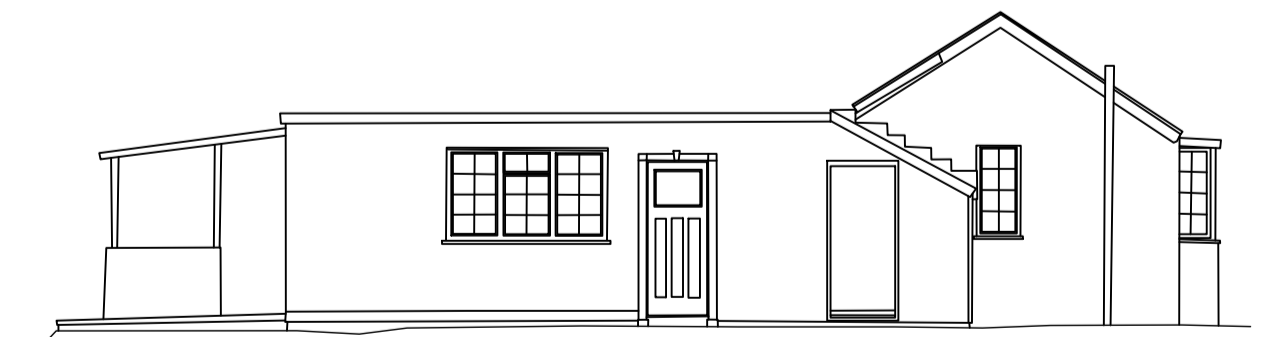

06 Elevation E
GA200



07 Elevation F
GA200

Issued for Planning	11.12.2023	B
Issued for Information	04.12.2023	A
Issue - Amendment	Date	Rev

Project Sevenoaks, Woodhall Spa,
 Lincolnshire, LN10 6QG
 JONATHAN HENDRY ARCHITECTS LTD
 10 Nickerson Way
 Peacelands Business Park
 Halesworth, City
 Lincolnshire
 DN16 5HS
 T: 01522 456100
 www.jonathanhendryarchitects.com

Subject	Existing Elevations	
Scale	1:100	Date 01.08.2023
Original Size	A1	Revision
Drawing No.	EX_200	B