



NOTES


1. Drawing to be read in conjunction with drawings BC/001 & BC/003.

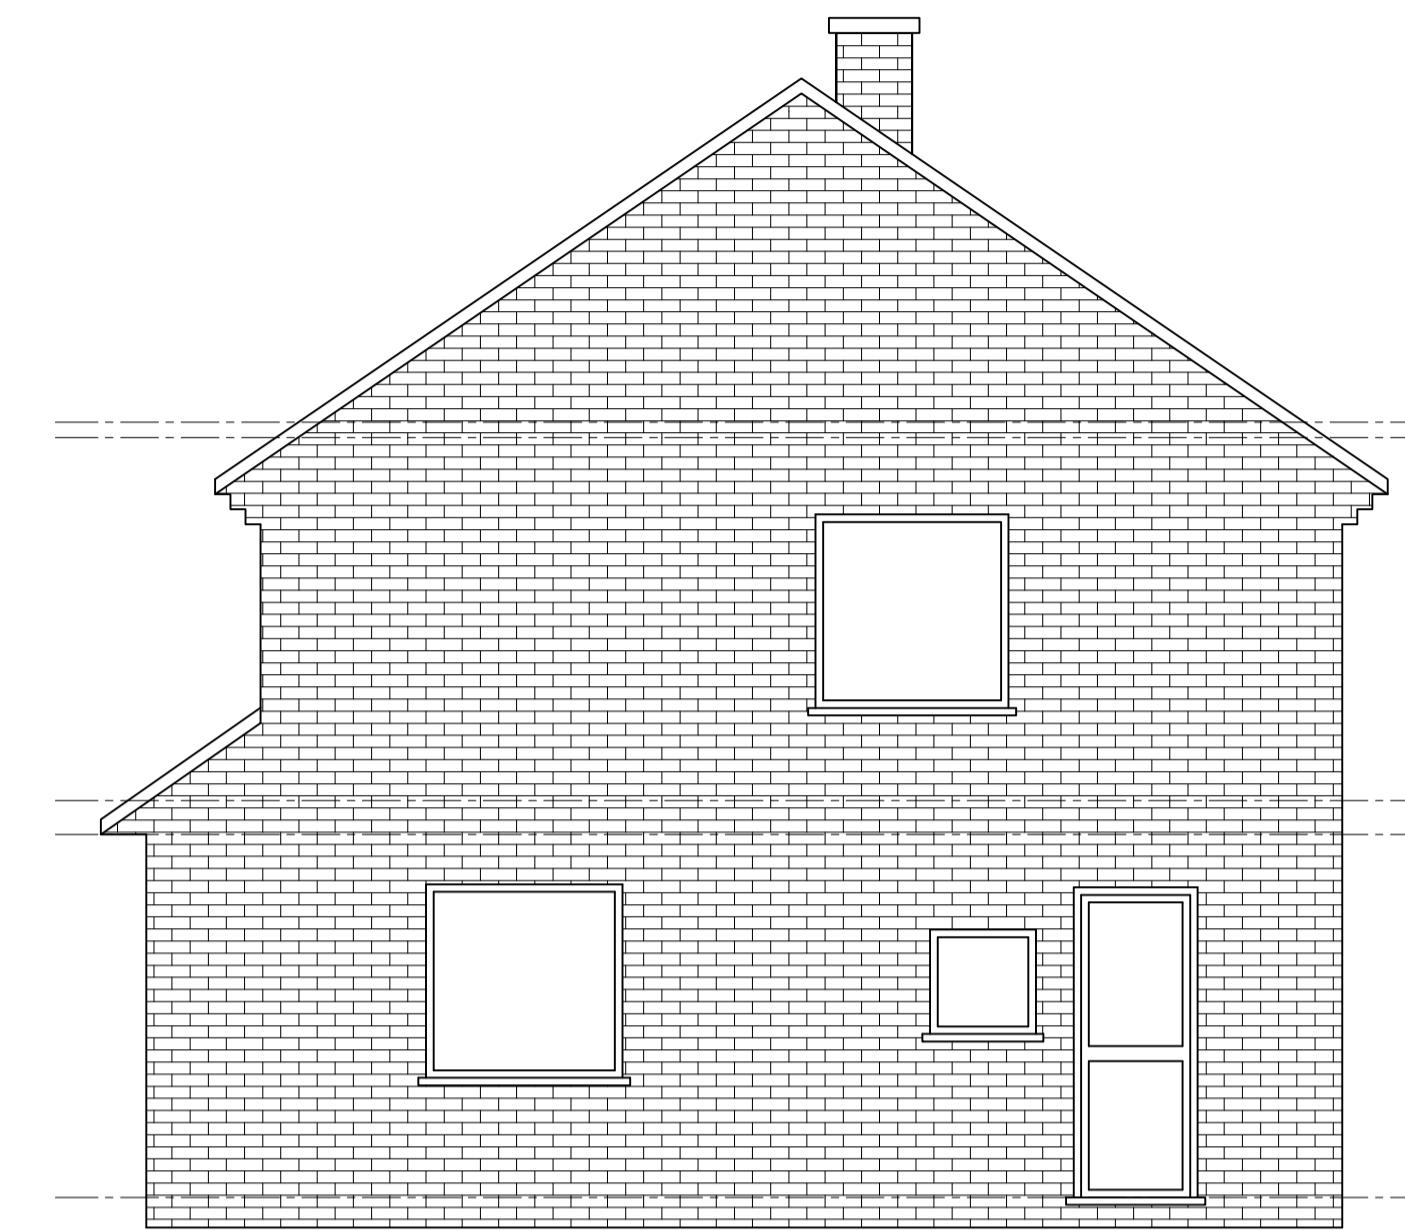


WEST ELEVATION

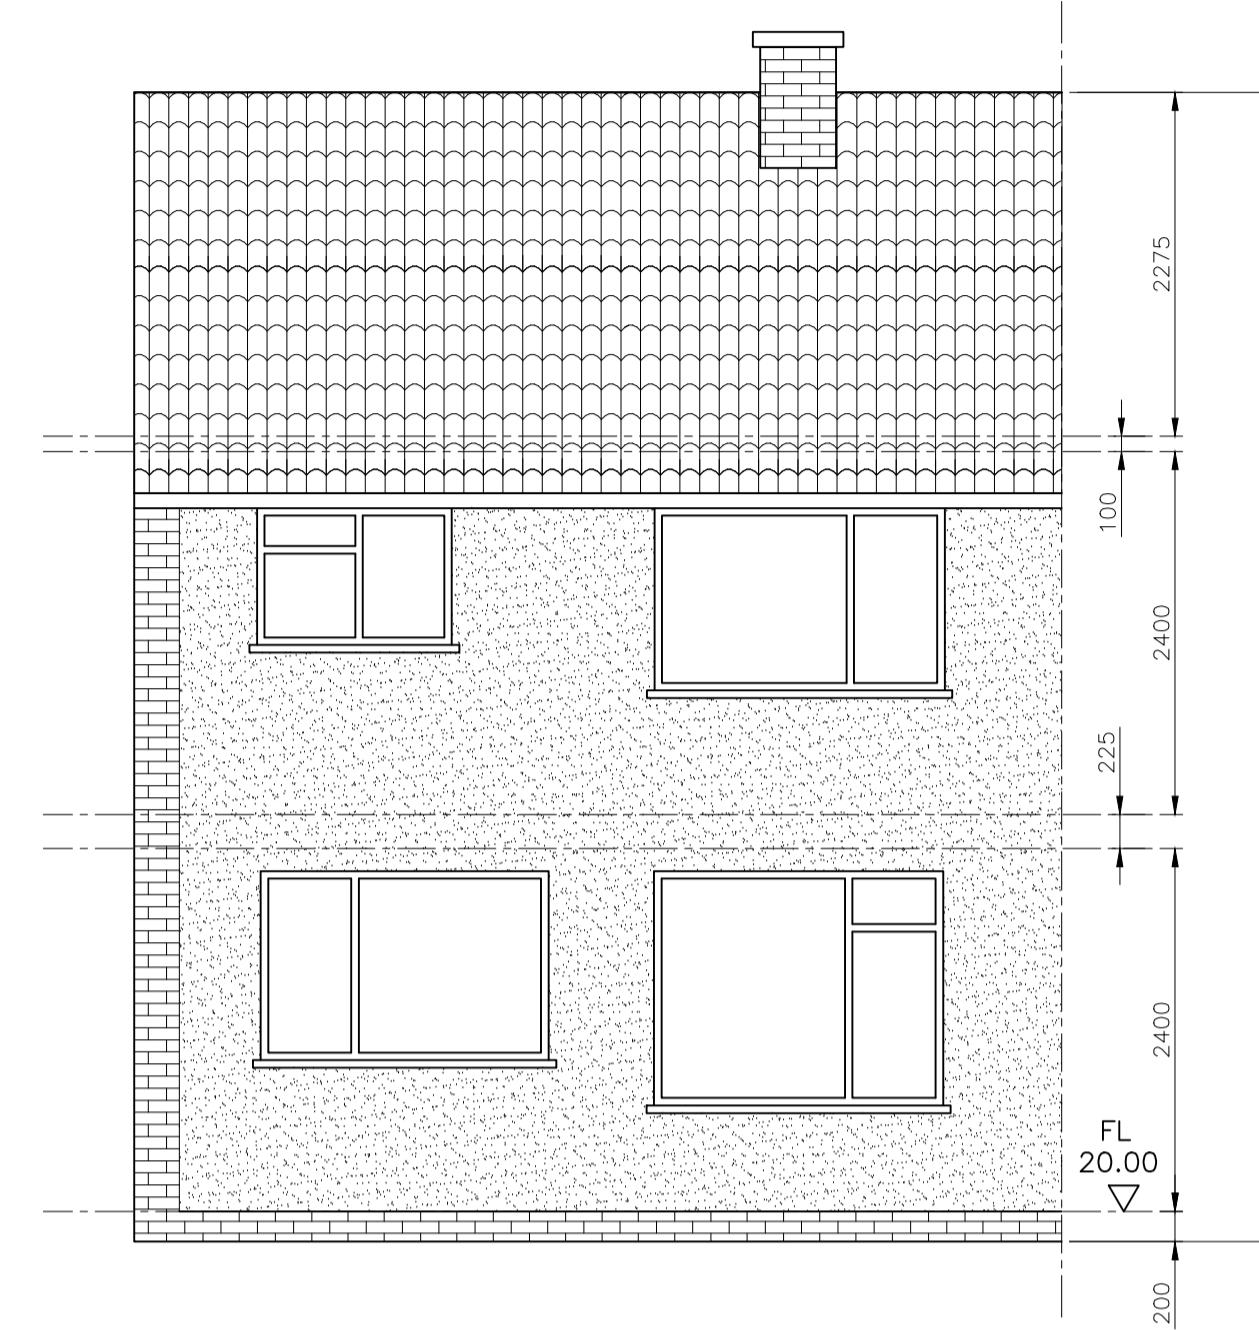


SOUTH ELEVATION

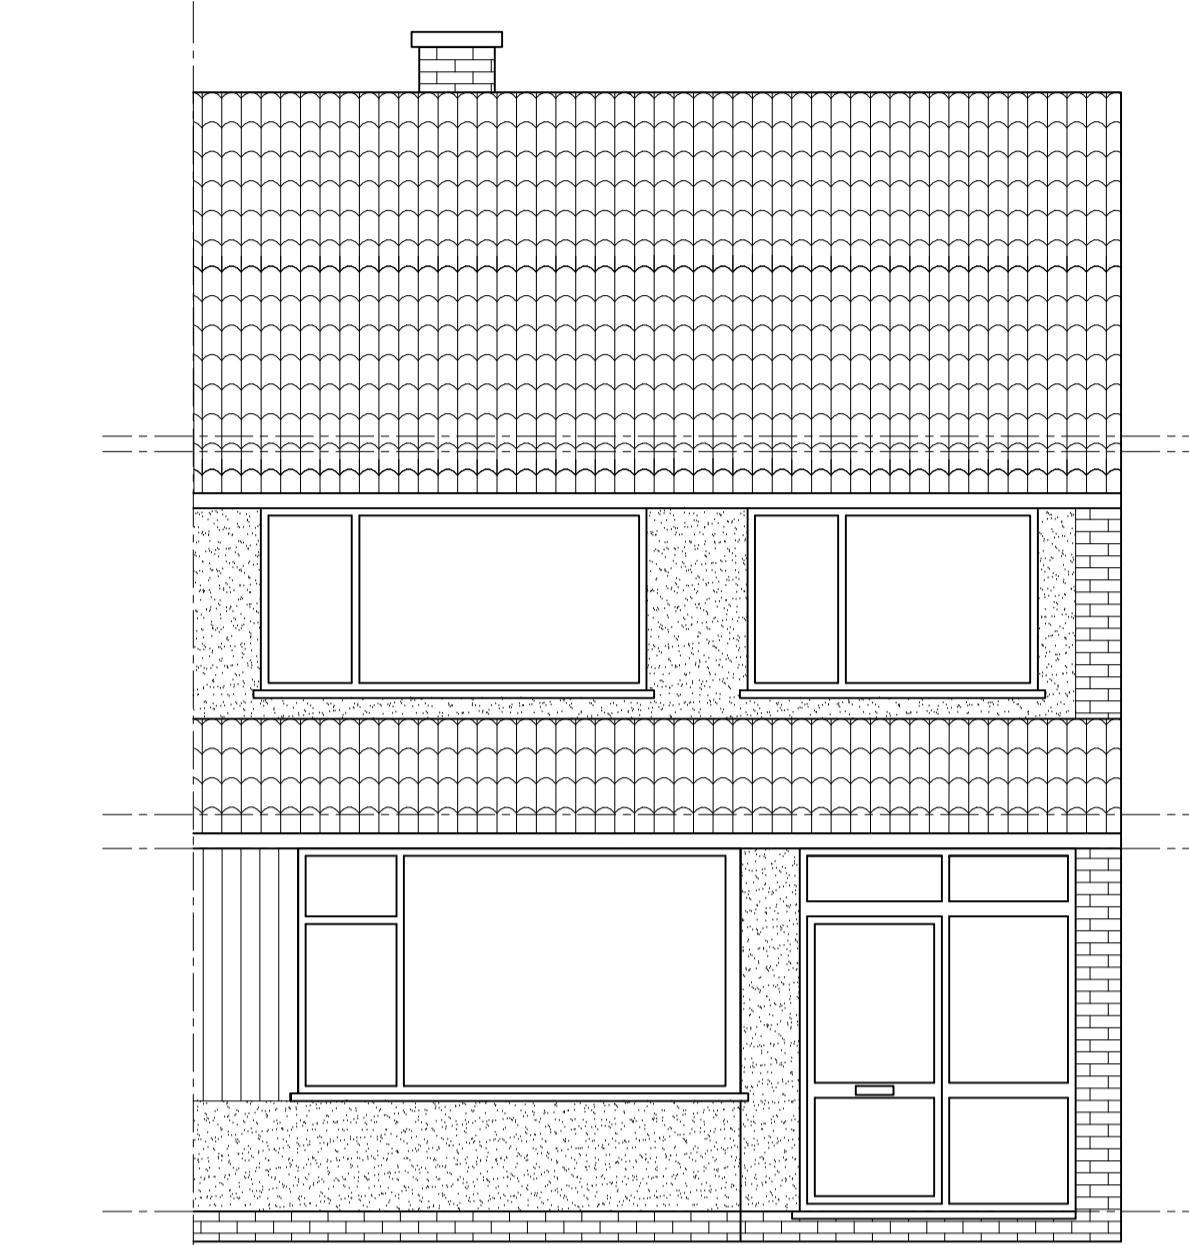


NORTH ELEVATION

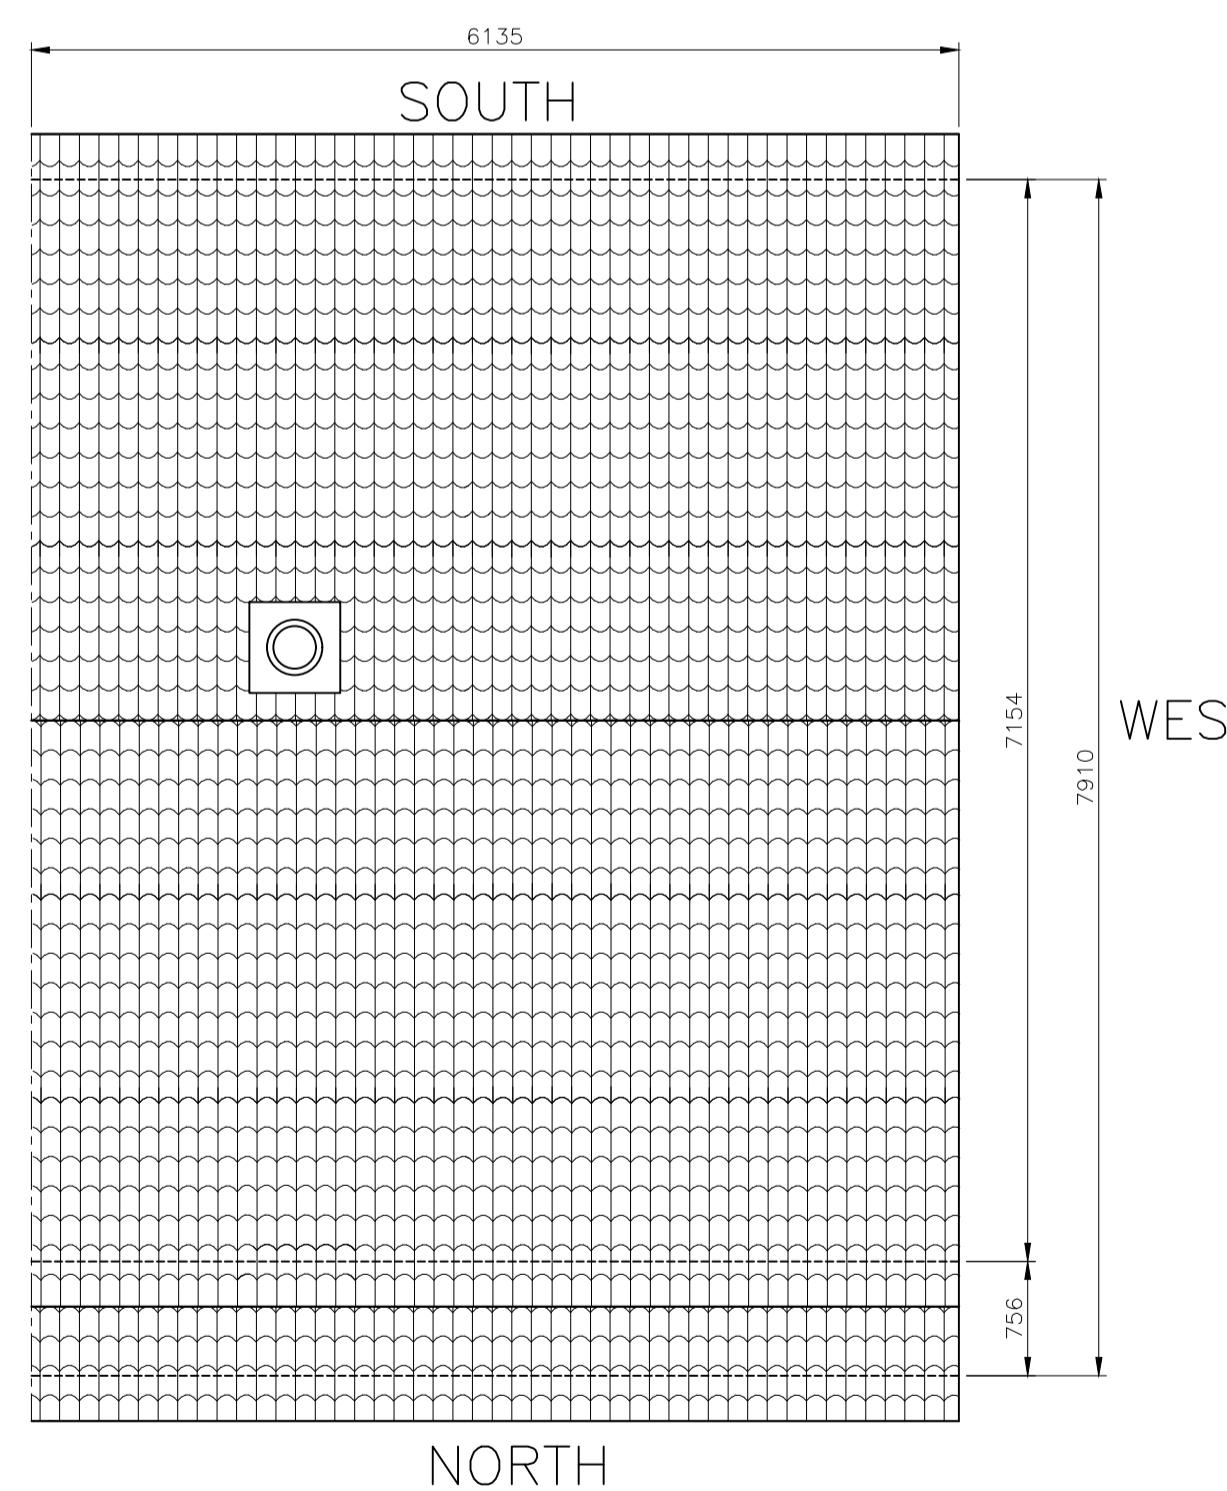

PLAN VIEW

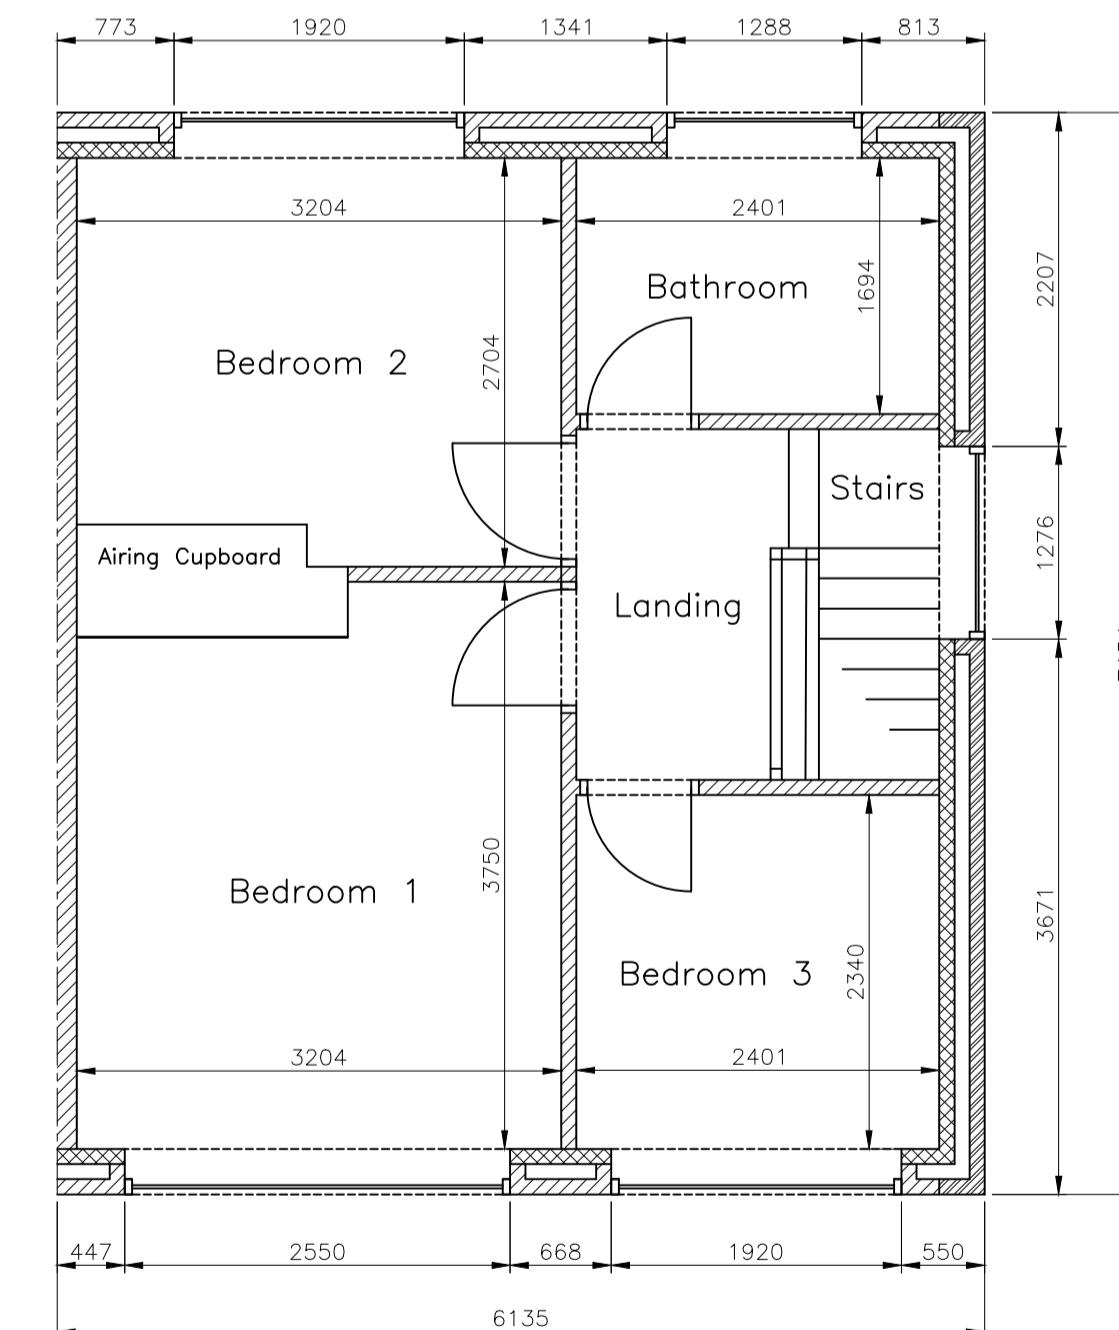

FIRST FLOOR PLAN

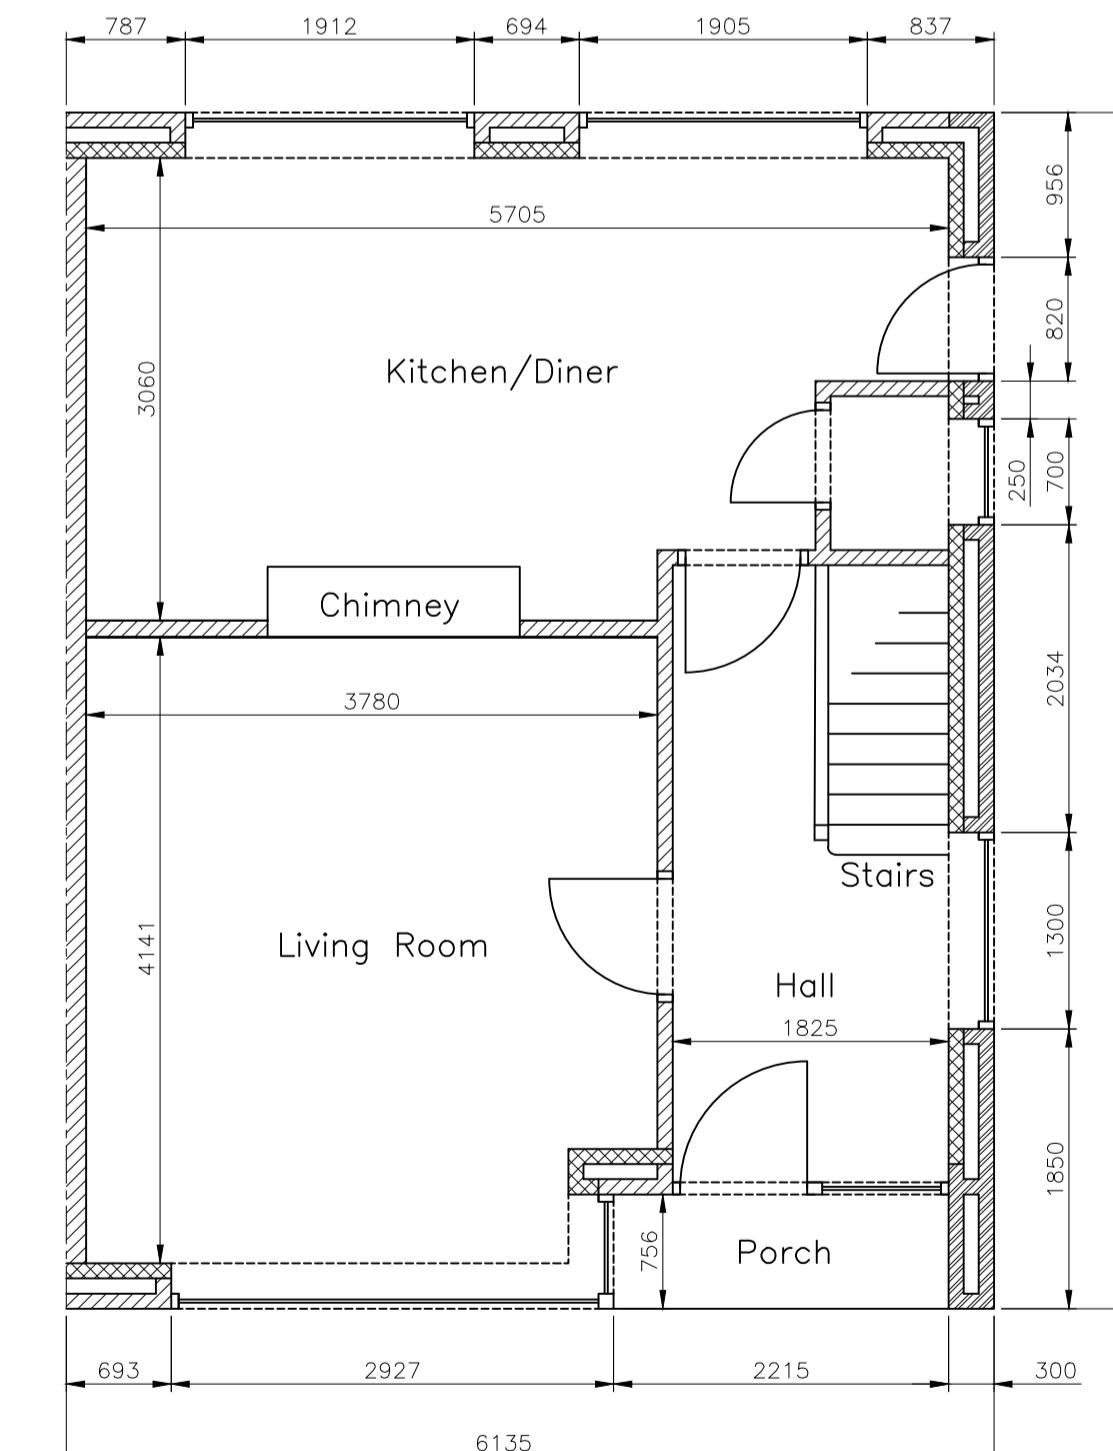

GROUND FLOOR PLAN

C		
B		
A		
-	FIRST ISSUE	March 2020
NO	REVISIONS	CHK DATE
BATT DESIGN		
13 BARTON CLOSE WINTERBOURNE		
EXISTING PLANS AND ELEVATIONS		
ORIGINAL DRAWING SIZE : A1		
DATE: March 2020		
DRAWN BY:	LB	SCALE: 1:50
CLIENT: MR GEORGE BATT		
CONTRACT NUMBER:		
JOB/DRAWING NUMBER BC/002		