



Side Elevation

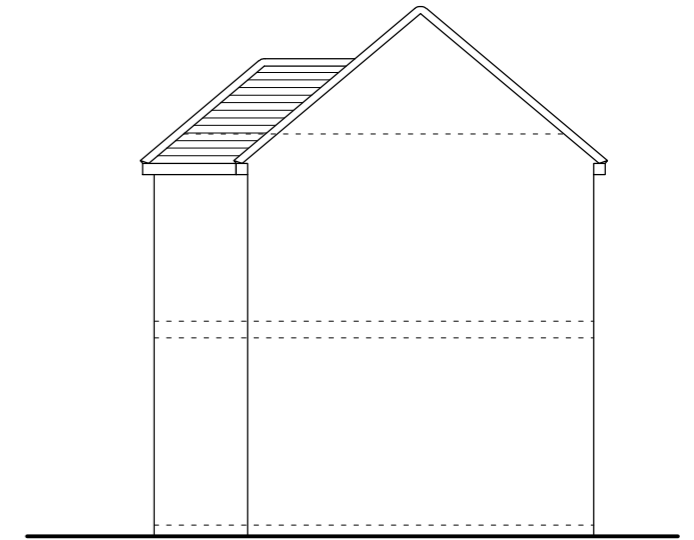


Front Elevation



Flank Elevation

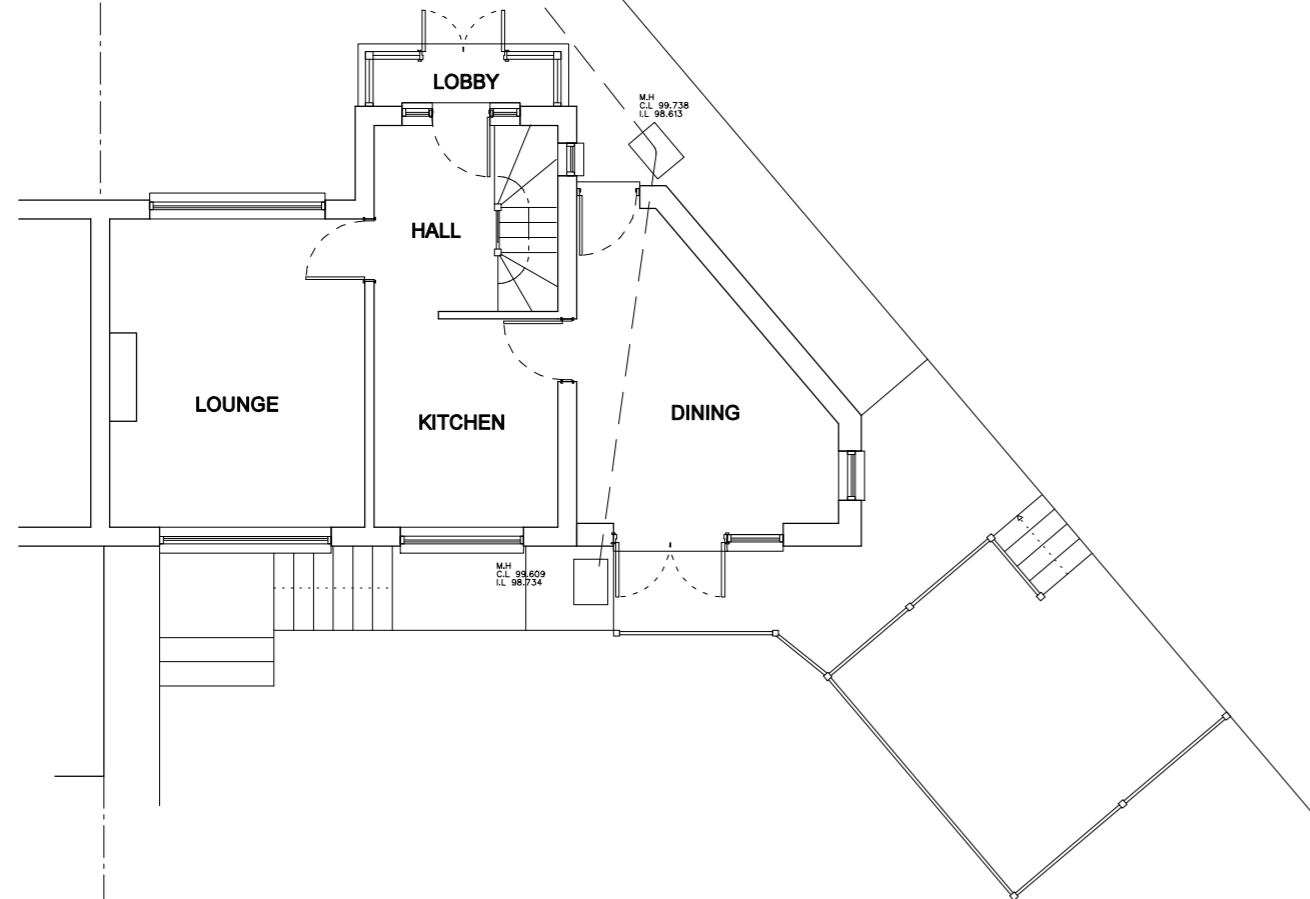

Ground Floor Plan

 

ARCHITECTURAL PLANNING STUDIO 13 Langley Avenue Hemel Hempstead Herts. HP3 9NP 01442 249929 Mob 07968966093	CLIENT Viktoria Toth & Alexander Ward ADDRESS 16 Vivian Close Watford Herts. HP19 4PQ	Drawing Title Existing Plans, & Elevations	DATE 15/11/23	SCALE 1:100
	DESCRIPTION Front extension	JOB No. 23/28	Drawing No. PL/002	REV