




Drawing to be scaled for planning purposes only  
 All drawings are to be read in conjunction with Structural engineers calculations and details as set out in job No  
 Any discrepancies are to be highlighted to the clients agent in writing, any continuation without confirmation are at the risk of contractor and client. Contractor to check all dimensions on site

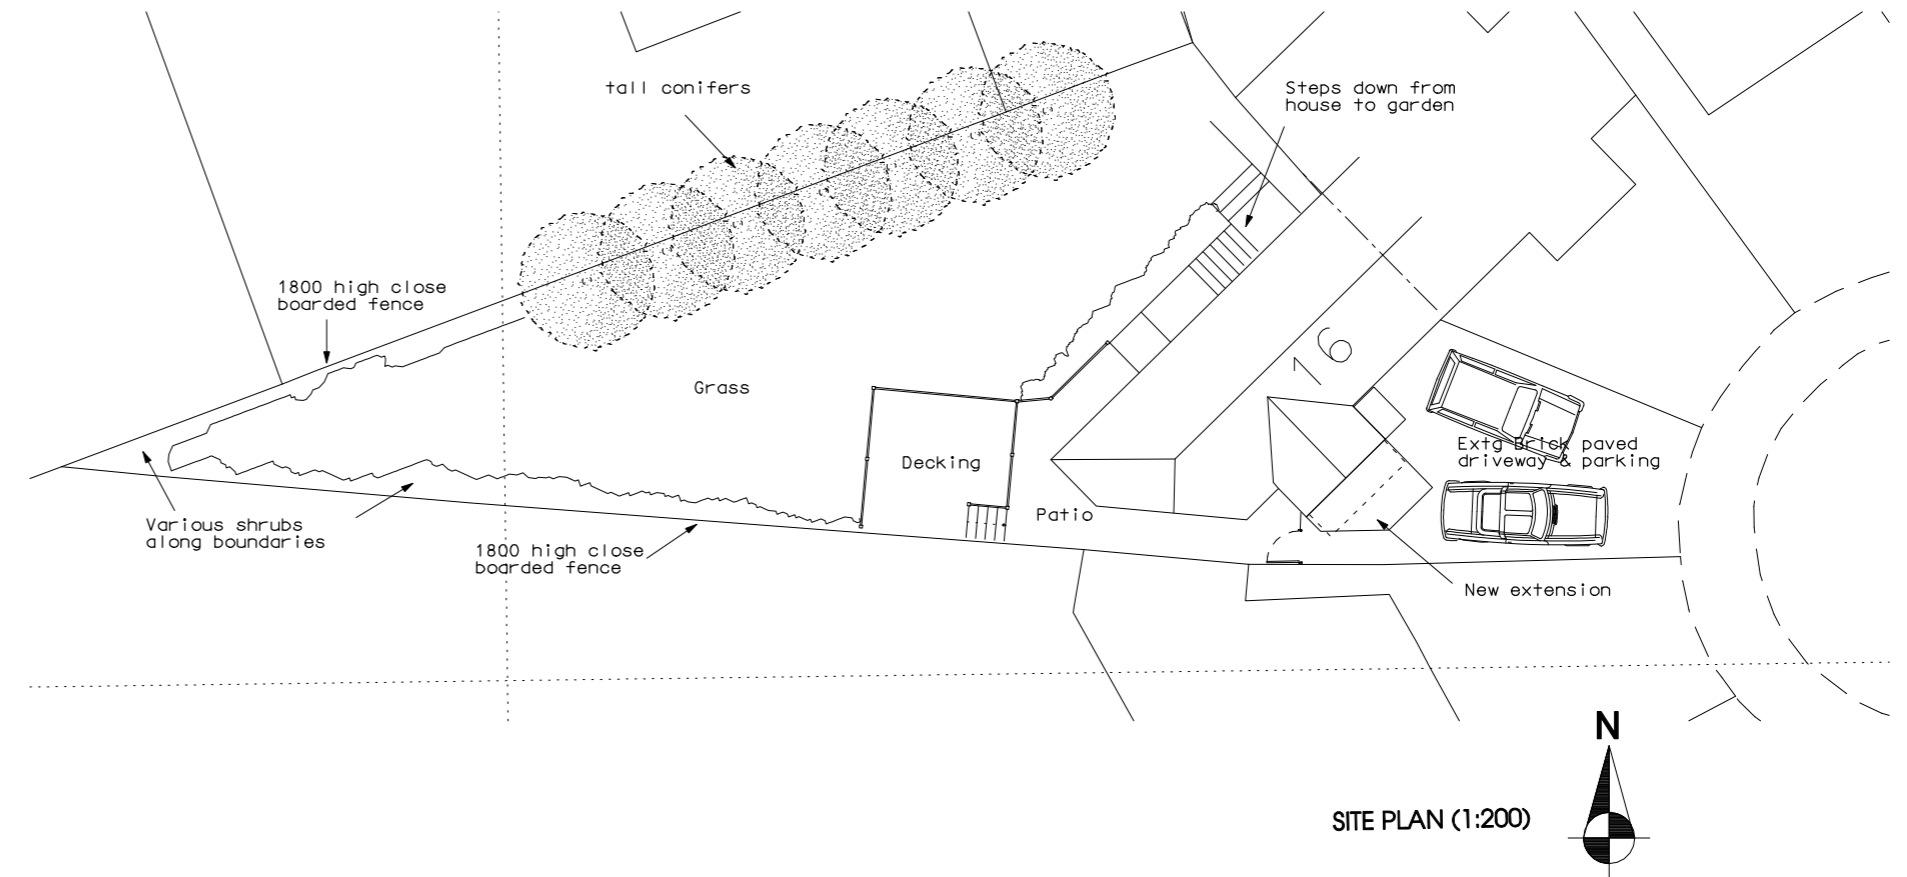

SITE PLAN (1:200)

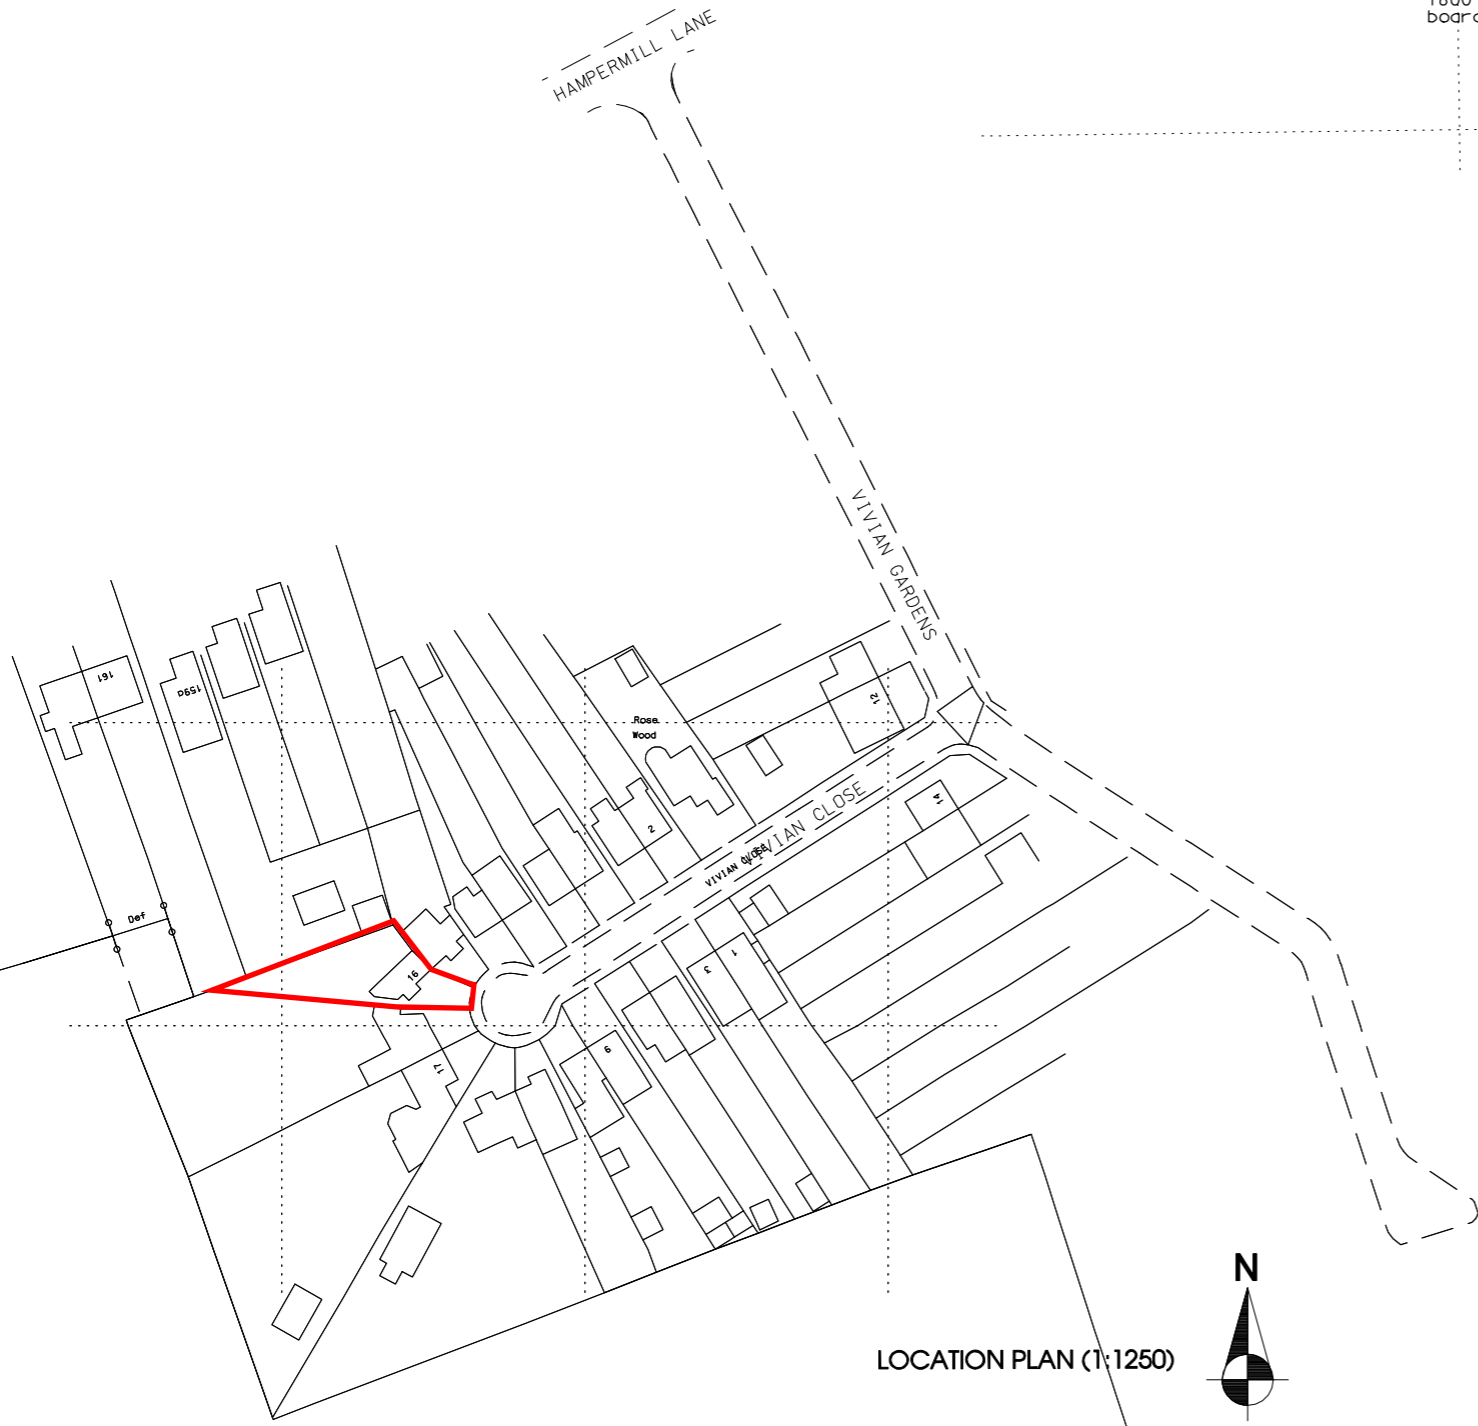

LOCATION PLAN (1:1250)

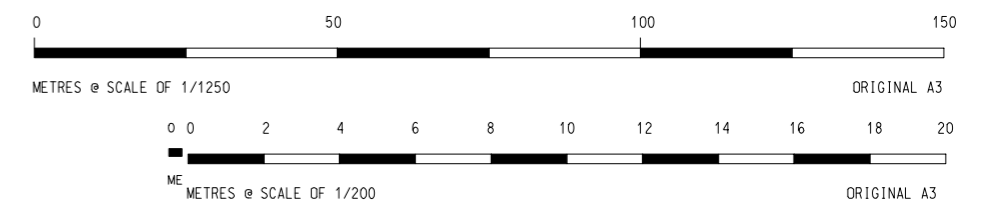

<b>ARCHITECTURAL PLANNING STUDIO</b> 13 Langley Avenue Hemel Hempstead Herts. HP3 9NP 01442 249929 Mob 07968966093	CLIENT <b>Viktoria Toth &amp; Alexander Ward</b> ADDRESS <b>16 Vivian Close Watford Herts. HP19 4PQ</b>	Drawing Title <b>Location &amp; Site Plan</b>	DATE <b>15/11/23</b> SCALE <b>Various</b>
	DESCRIPTION <b>Front extension</b>	JOB No. <b>23/28</b> Drawing No. <b>PL/001</b>	REV